
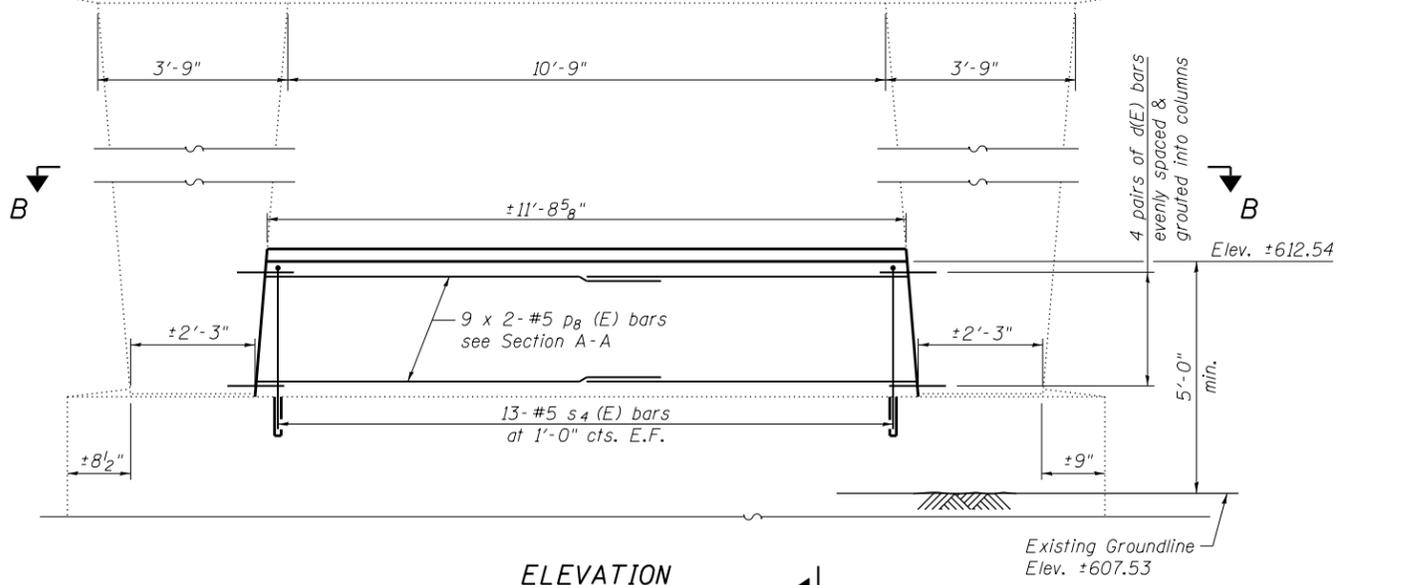
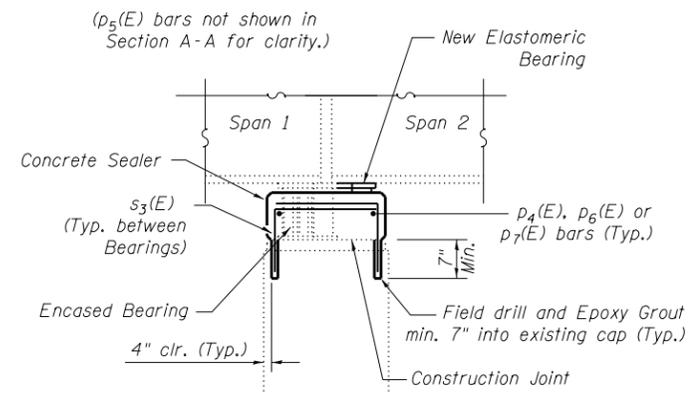


Notes:  
 For Detail A see Sheet 16 of 20.  
 For View B-B see Sheet 16 of 20.  
 Bars shall be drilled and grouted according to Section 584 of the Standard Specifications.  
 Concrete Sealer shall be applied only to exposed surface of the new concrete on Pier 1.  
 Bars indicated thus, 9 x 2-#5 bars indicates 9 lines of bars with 2 lengths per line.

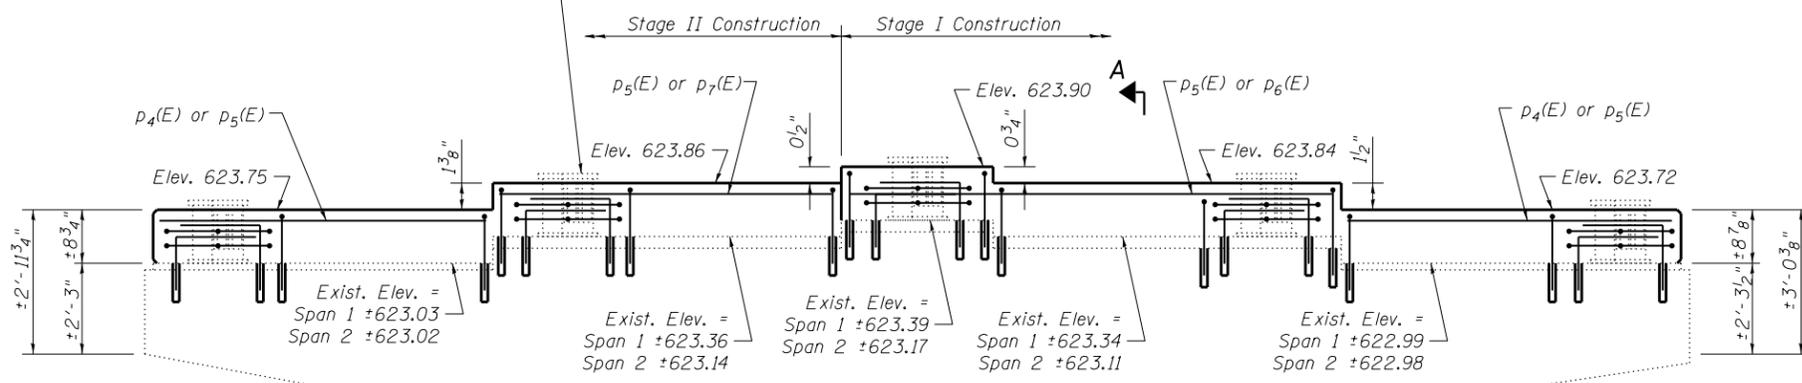

S:\Projects\403-00072\_57-70\Bridges\Bldge\_025-0062\_TR over 57-70\06\Final\CADD\_Design\_Plans\0250062-74295-015.dgn

FILE NAME = 0250062-74295-015.dgn  
 USER NAME =  
 DESIGNED - B.B.  
 CHECKED - A.C.S.  
 PLOT SCALE =  
 DRAWN - B.B.  
 PLOT DATE = 2:29:46 PM 8/15/2013  
 CHECKED - C.J.F.

DESIGNED - B.B.	REVISED -
CHECKED - A.C.S.	REVISED -
DRAWN - B.B.	REVISED -
CHECKED - C.J.F.	REVISED -

STATE OF ILLINOIS  
 DEPARTMENT OF TRANSPORTATION

PIER 1 GENERAL PLAN  
 STRUCTURE NO. 025-0062  
 SHEET NO. 15 of 20 SHEETS

F.A.I. RTE.	SECTION	COUNTY	TOTAL SHEETS	SHEET NO.
70	(25-4HB-2)I	EFFINGHAM	1760	1755
CONTRACT NO. 74295				
ILLINOIS FED. AID PROJECT				