


DATE	
BY	
SURVEYED	
PLOTTED	
TEMPLATE	
AREAS	
CHECKED	
FINAL SURVEY	
NOTE BOOK	
NO.	


DATE	
BY	
SURVEYED	
PLOTTED	
TEMPLATE	
AREAS	
CHECKED	
ORIGINAL SURVEY	
NOTE BOOK	
NO.	

STAGE 1 AHEAD C = 5 F = 0  
 STAGE 1 BACK C = 0 F = 0  
 STAGE 2 AHEAD C = 0 F = 0  
 STAGE 2 BACK C = 0 F = 0

EARTHWORK BEGINS STA. 579+75

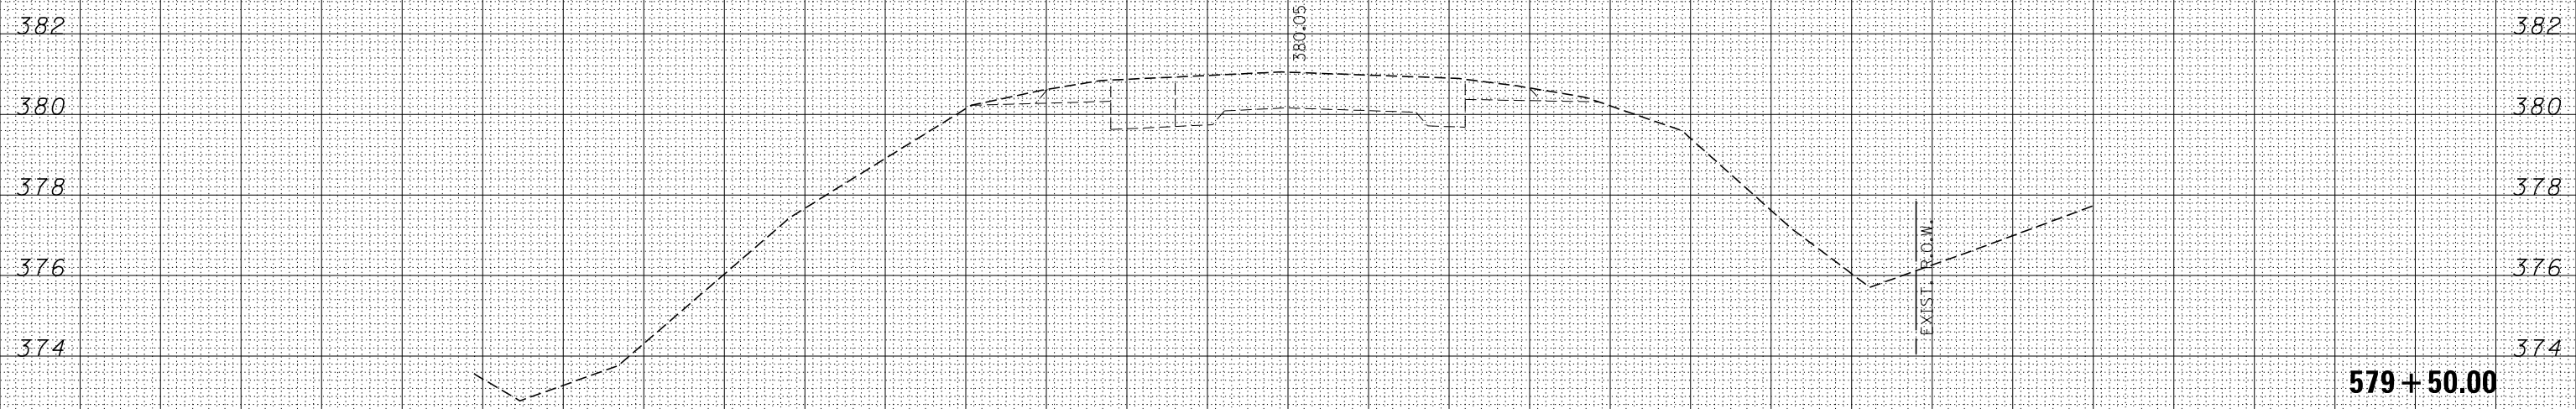

579 + 50.00

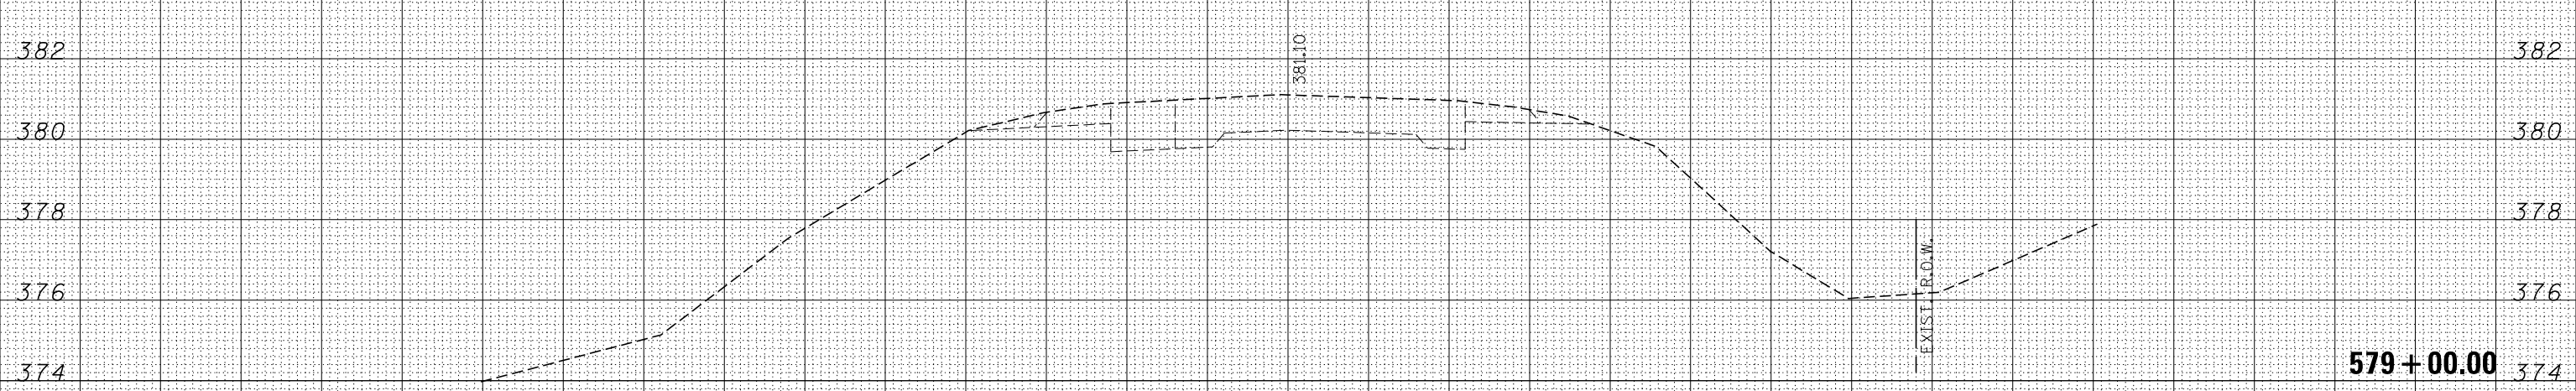

579 + 00.00

FILE NAME = D978103-sht-xsst.dgn

USER NAME = \*USERS\*

DESIGNED - L.F.S.

REVISED -



PLOT SCALE = \*SCALE\*

DRAWN - T.W.K.

REVISED -

CHECKED - J.W.F.

REVISED -

DATE - 04/26/13

REVISED -

STATE OF ILLINOIS  
DEPARTMENT OF TRANSPORTATION

CROSS SECTIONS  
ILLINOIS ROUTE 1

SCALE: SHEET NO. OF SHEETS STA. 579+00.00 TO STA. 579+50.00

F.A.P.	SECTION	COUNTY	TOTAL SHEETS	SHEET NO.
332	2B-1	WHITE	52	44
CONTRACT NO. 78103				
ILLINOIS FED. AID PROJECT				