



MINIMUM REQUIREMENTS TO OPEN TO TRAFFIC

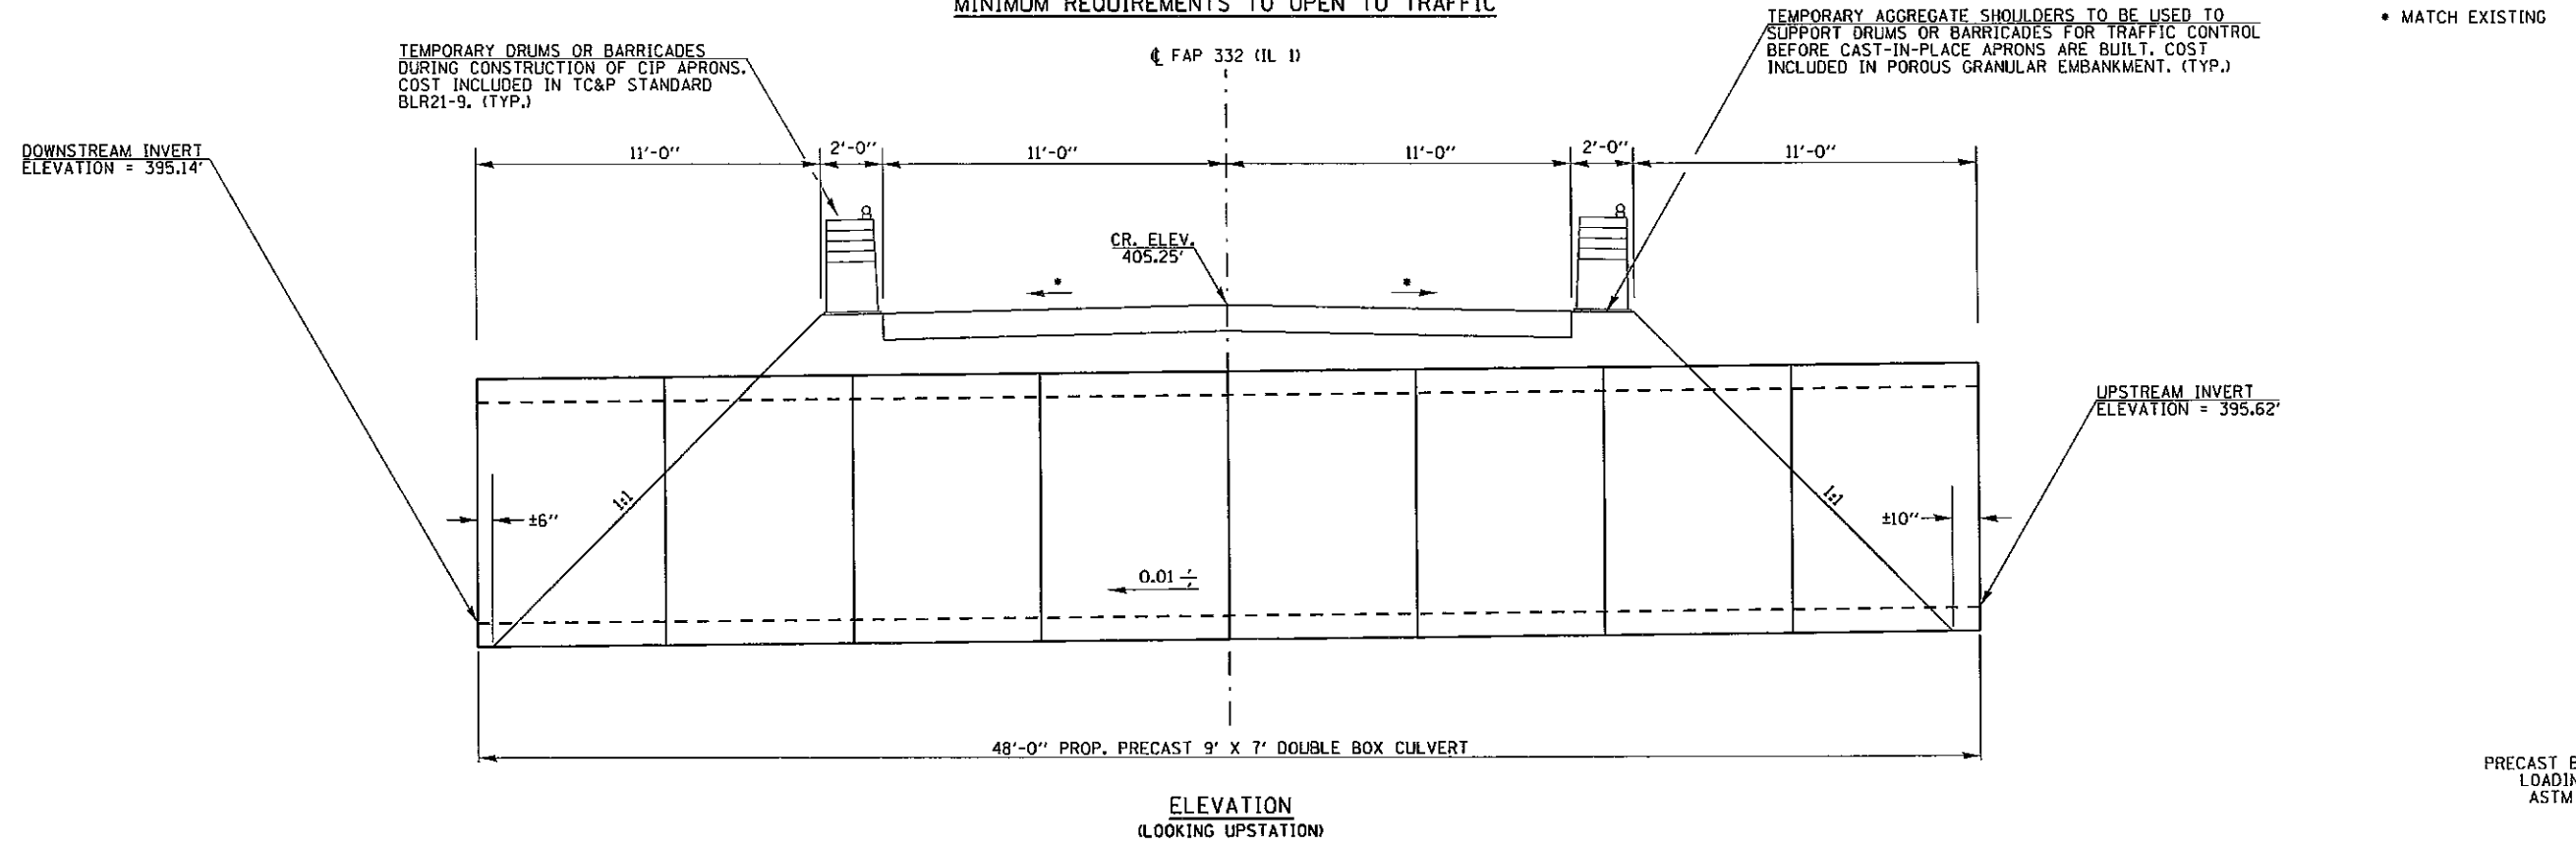

FINAL SECTION AFTER CONSTRUCTION OF CAST-IN-PLACE APRONS

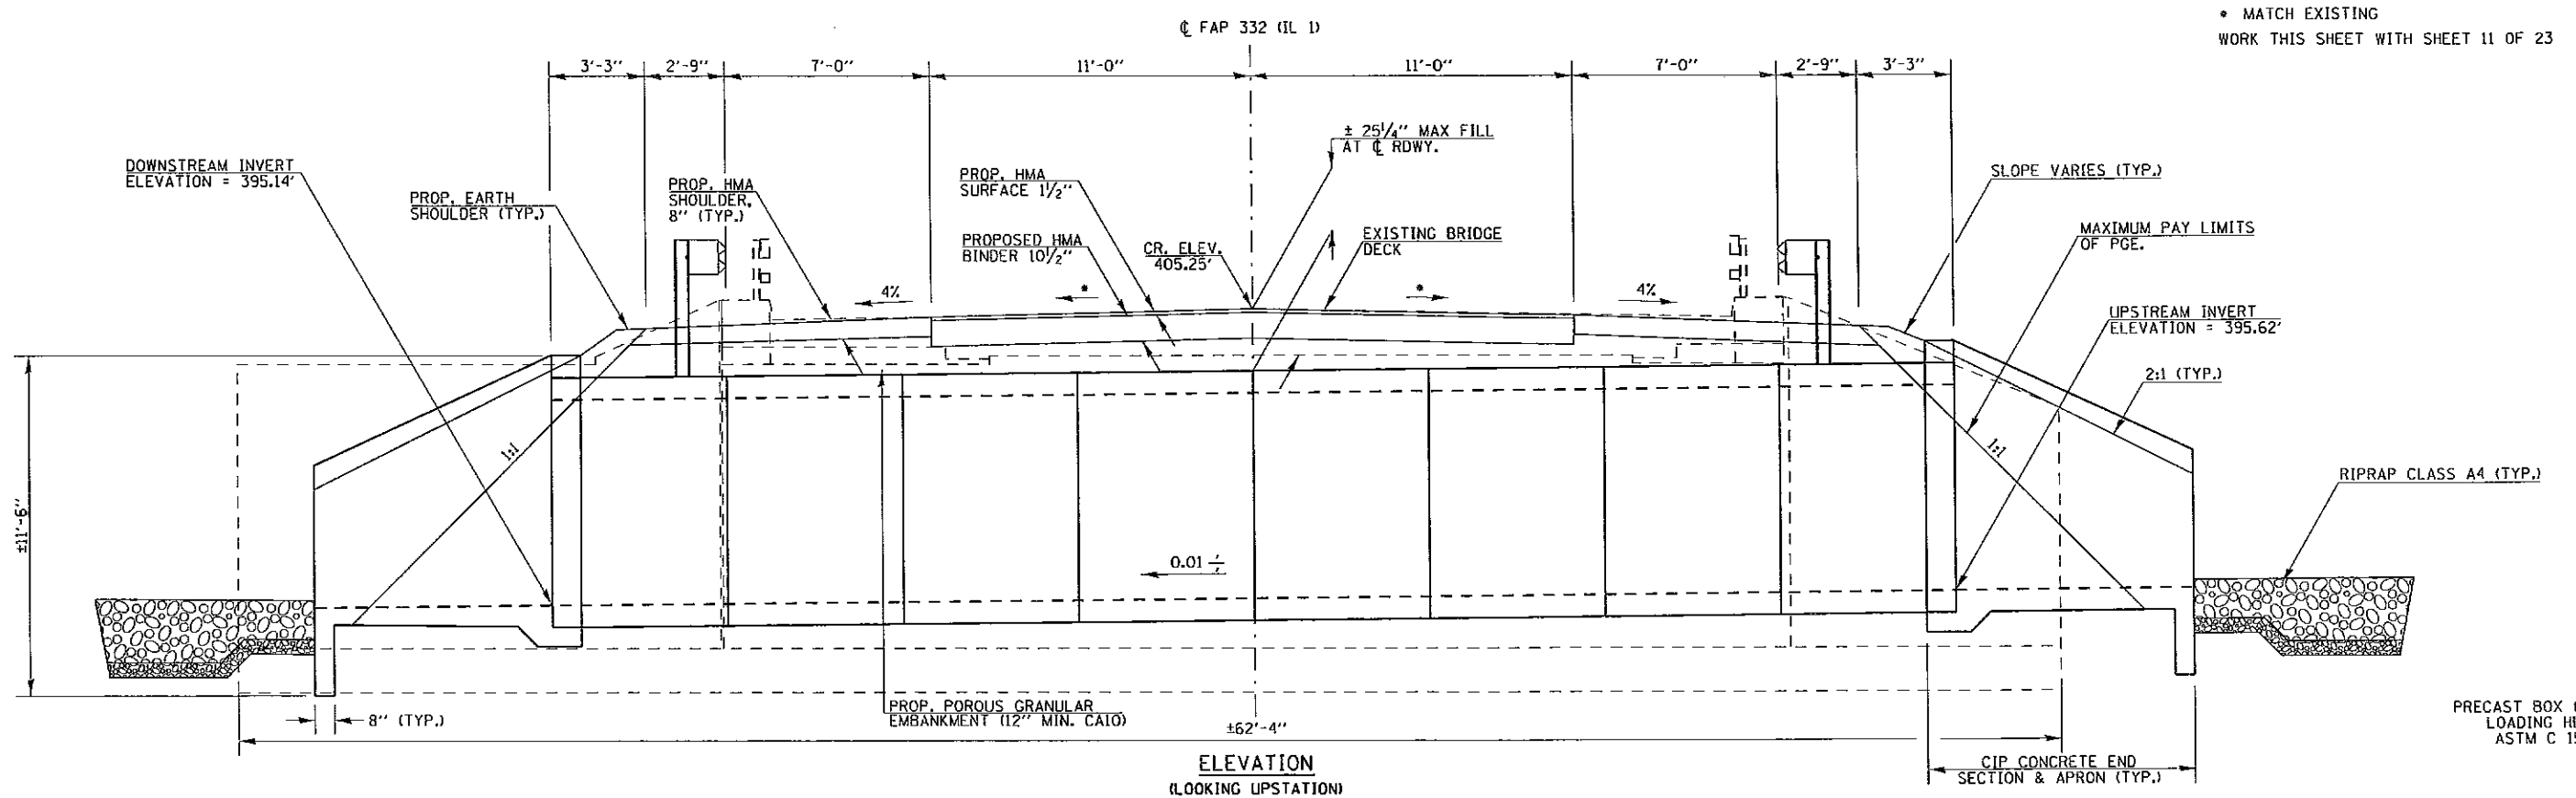

FILE NAME =	USER NAME = walkerra	DESIGNED -	REVISED -	STATE OF ILLINOIS DEPARTMENT OF TRANSPORTATION	TEMPORARY AND FINAL SECTIONS	F.A.P. RTE.	SECTION	COUNTY	TOTAL SHEETS	SHEET NO.
c:\pwwork\pwwork\walkerra\08326424\7832-Design.dgn	2-Design.dgn	DRAWN -	REVISED -			332	2B-2	White	23	10
PLOT SCALE = 6.8000' / in.	CHECKED -	REVISED -	REVISED -			CONTRACT NO. 78312				
PLOT DATE = 5/29/2013	DATE -	REVISED -	REVISED -			(ILLINOIS) FED. AID PROJECT				
Default				SCALE: _____ SHEET _____ OF _____ SHEETS STA. _____ TO STA. _____						