


DATE	
BY	
FINAL SURVEY	
SURVEYED	
NOTE BOOK	
PLANNED	
TEMP. PLATE	
AREAS CHECKED	
NO.	

DATE	
BY	
ORIGINAL SURVEY	
SURVEYED	
NOTE BOOK	
PLANNED	
TEMP. PLATE	
AREAS CHECKED	
NO.	

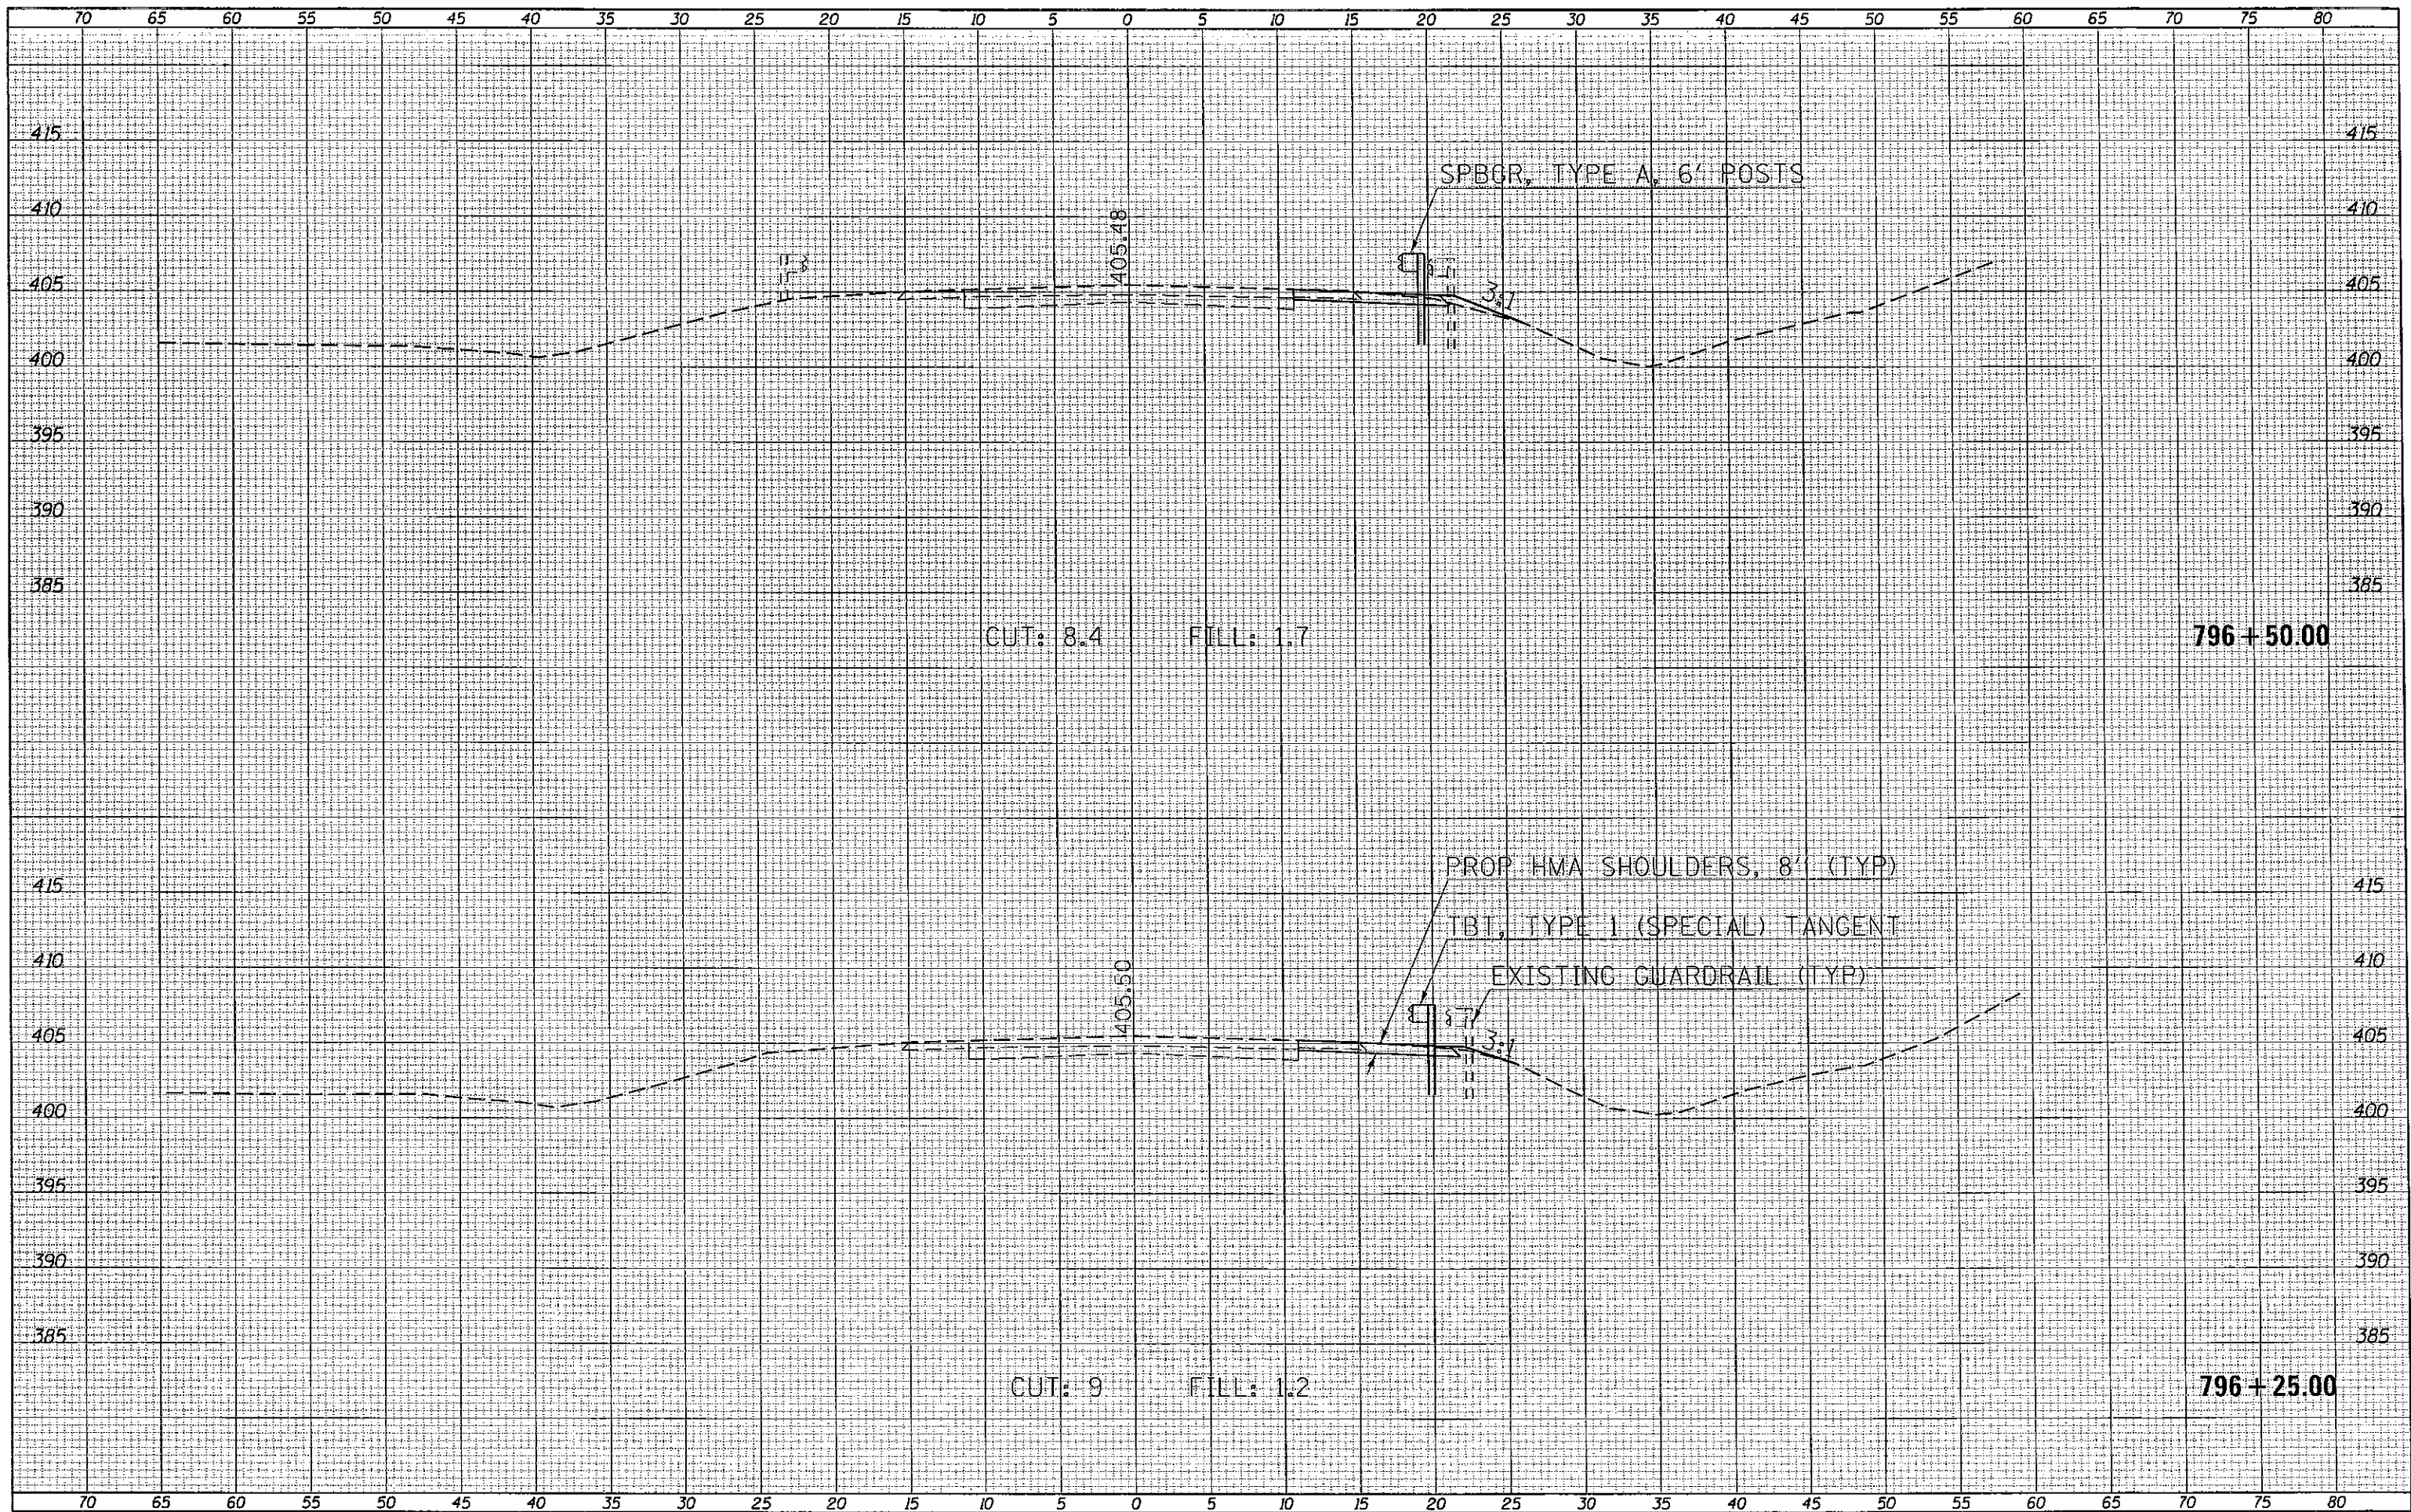

FILE NAME =	USER NAME = walkerra	DESIGNED -	REVISED -	F.A.R. RTE.	SECTION	COUNTY	TOTAL SHEETS	SHEET NO.
es:\pwork\pwork\walkerra\0326433\78312-ah\j	sections.dgn	DRAWN -	REVISED -	332	2B-2	WHITE	23	15
Default	PLOT SCALE = 10.0003' / in.	CHECKED -	REVISED -	CONTRACT NO. 78312				
	PLOT DATE = 5/29/2013	DATE -	REVISED -	ILLINOIS FED. AID PROJECT				

**STATE OF ILLINOIS
DEPARTMENT OF TRANSPORTATION**

CROSS SECTIONS - IL 1

SCALE: SHEET OF SHEETS STA. 796+25.00 TO STA. 796+50.00