


DATE	
BY	
FINISHED SURVEY	
NOTED SURVEY	
NOTE BOOK	
NO.	
AREAS CHECKED	

DATE	
BY	
ORIGINAL SURVEY	
NOTED SURVEY	
NOTE BOOK	
NO.	
AREAS CHECKED	

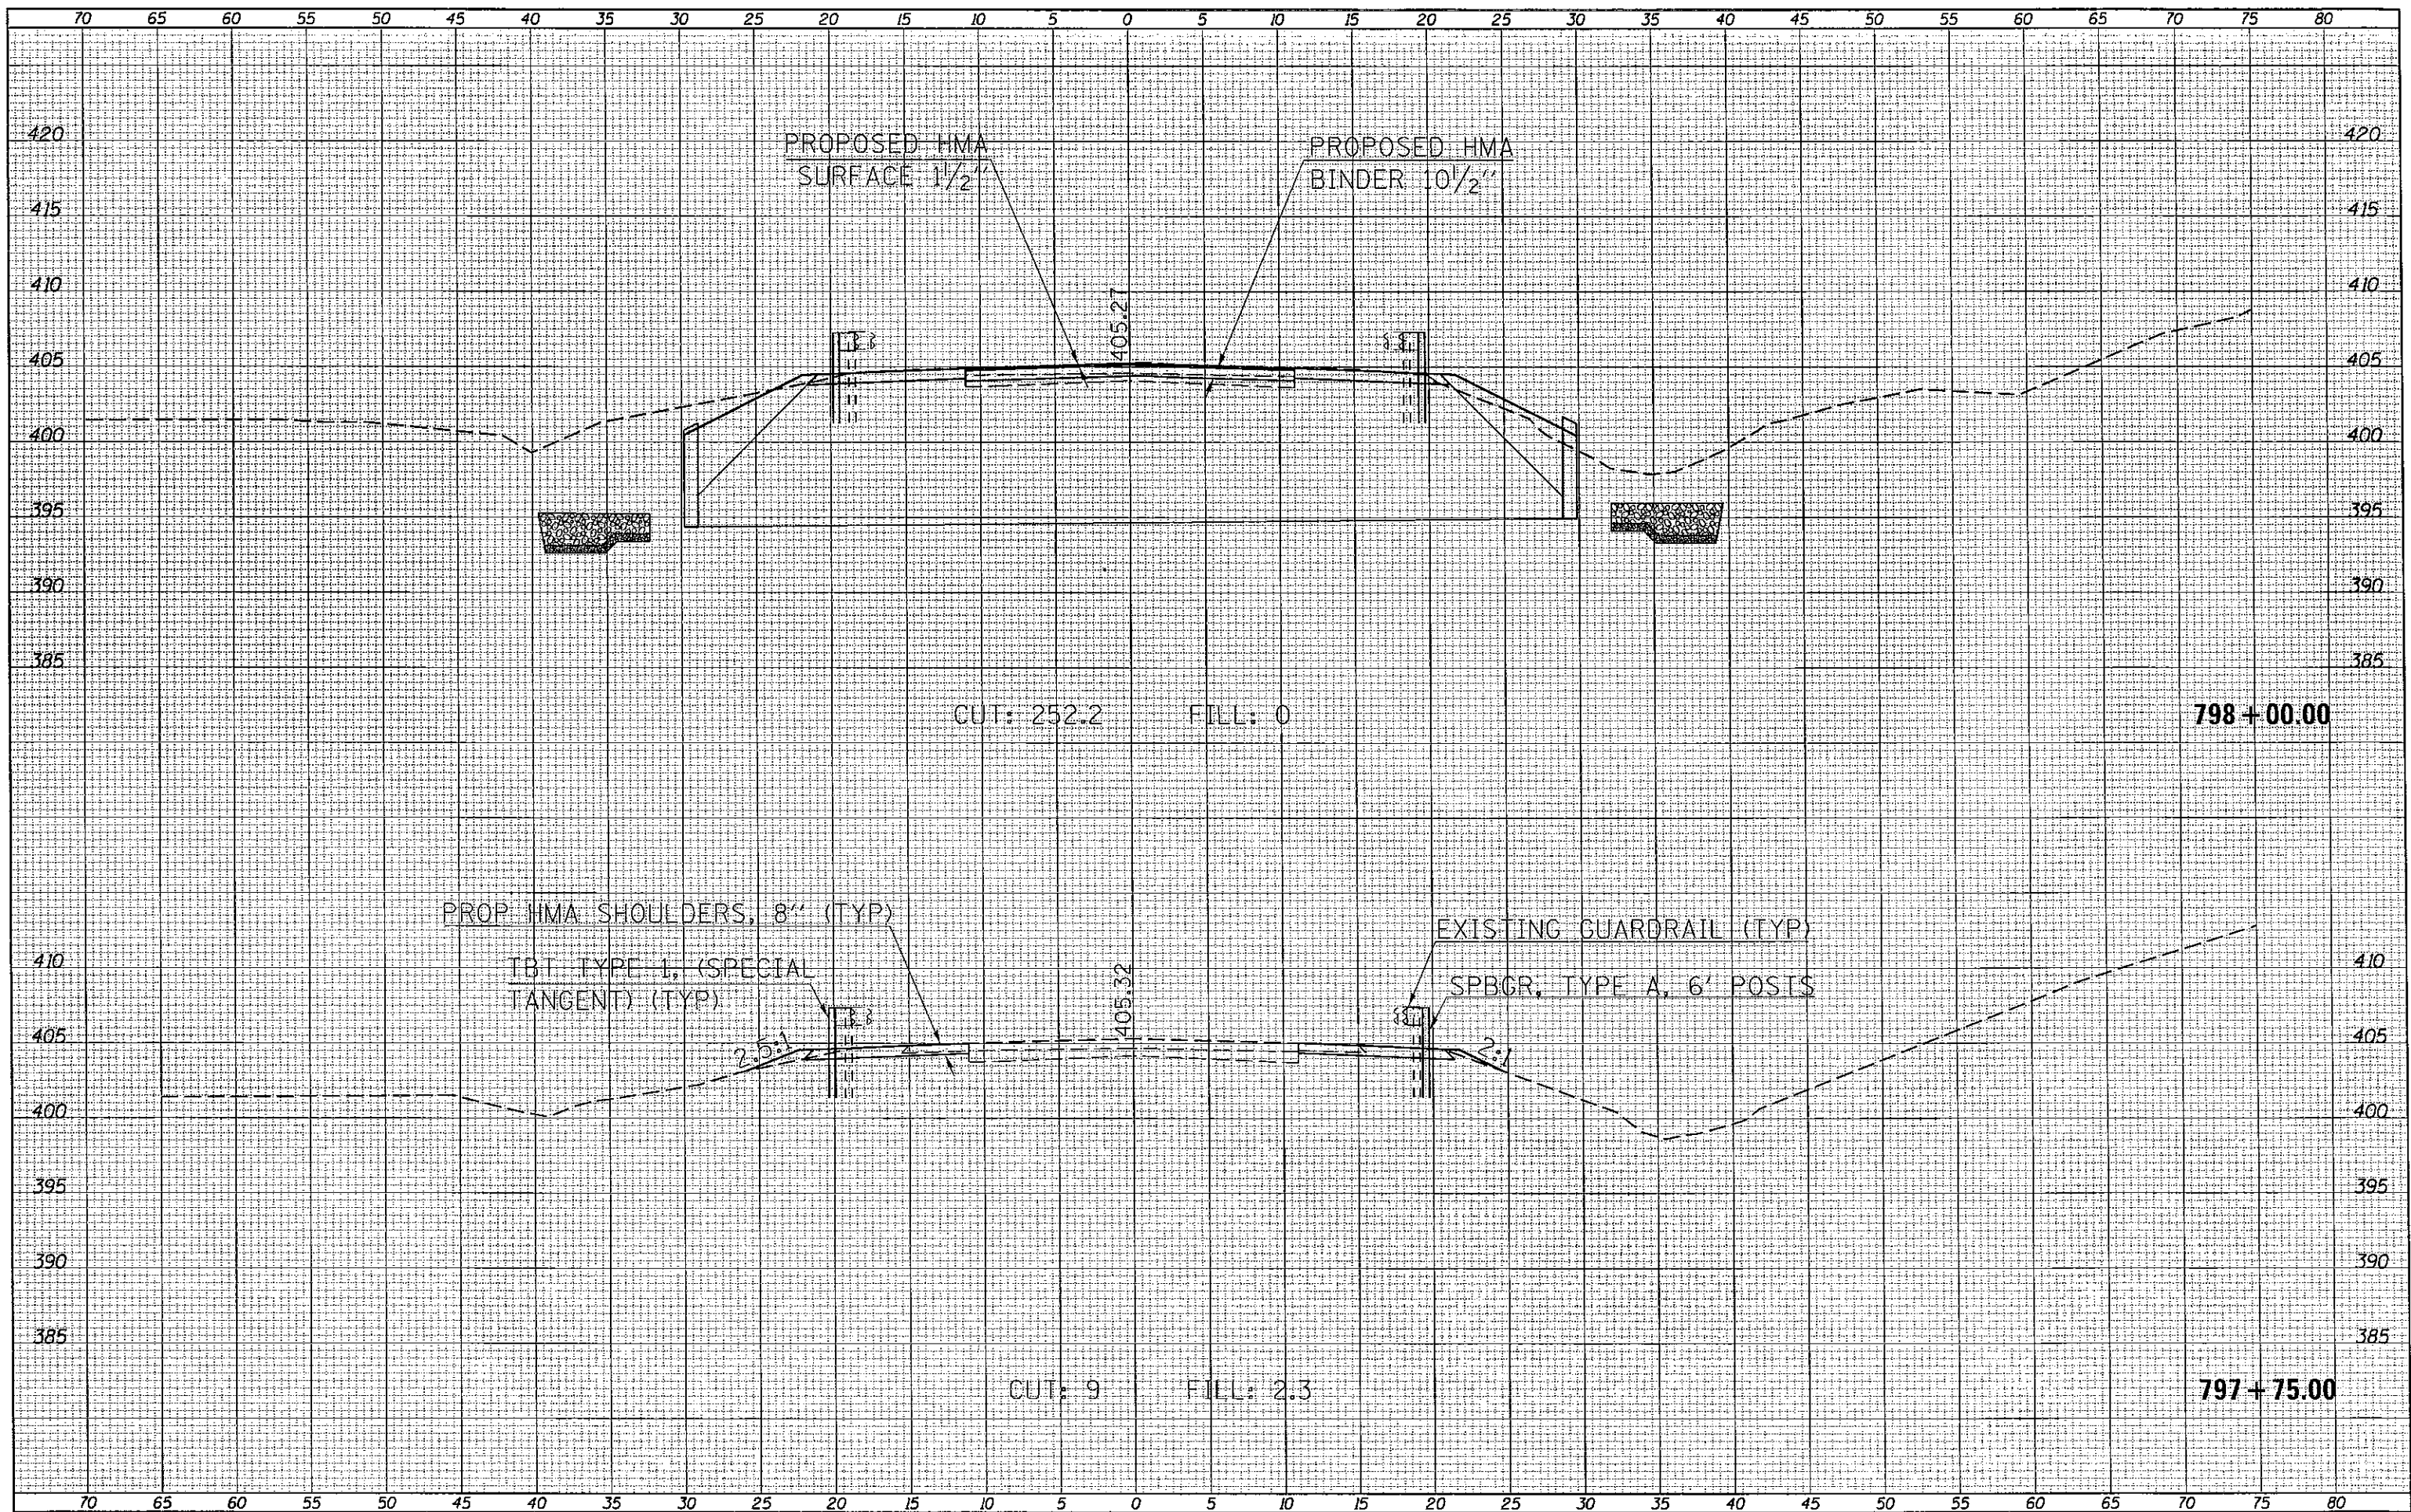

FILE NAME =	USER NAME = walkarra	DESIGNED -	REVISED -	STATE OF ILLINOIS DEPARTMENT OF TRANSPORTATION	CROSS SECTIONS - II 1	F.A.P. RATE	SECTION	COUNTY	TOTAL SHEETS	SHEET NO.	
cr:\pwork\pwork\walkarra\0326433\78312-shj	actions.dgn	DRAWN -	REVISED -			332	2B-2	WHTE	23	18	
Default	PLOT SCALE = 9.9997' / in.	CHECKED -	REVISED -			CONTRACT NO. 78312					
	PLOT DATE = 5/29/2013	DATE -	REVISED -			ILLINOIS FED. AID PROJECT					