


DATE	
BY	
FINAL SURVEY	
PLOTTED	
NOTE BOOK	
AREAS	
CHECKED	
NO.	

DATE	
BY	
ORIGINAL SURVEY	
PLOTTED	
NOTE BOOK	
AREAS	
CHECKED	
NO.	

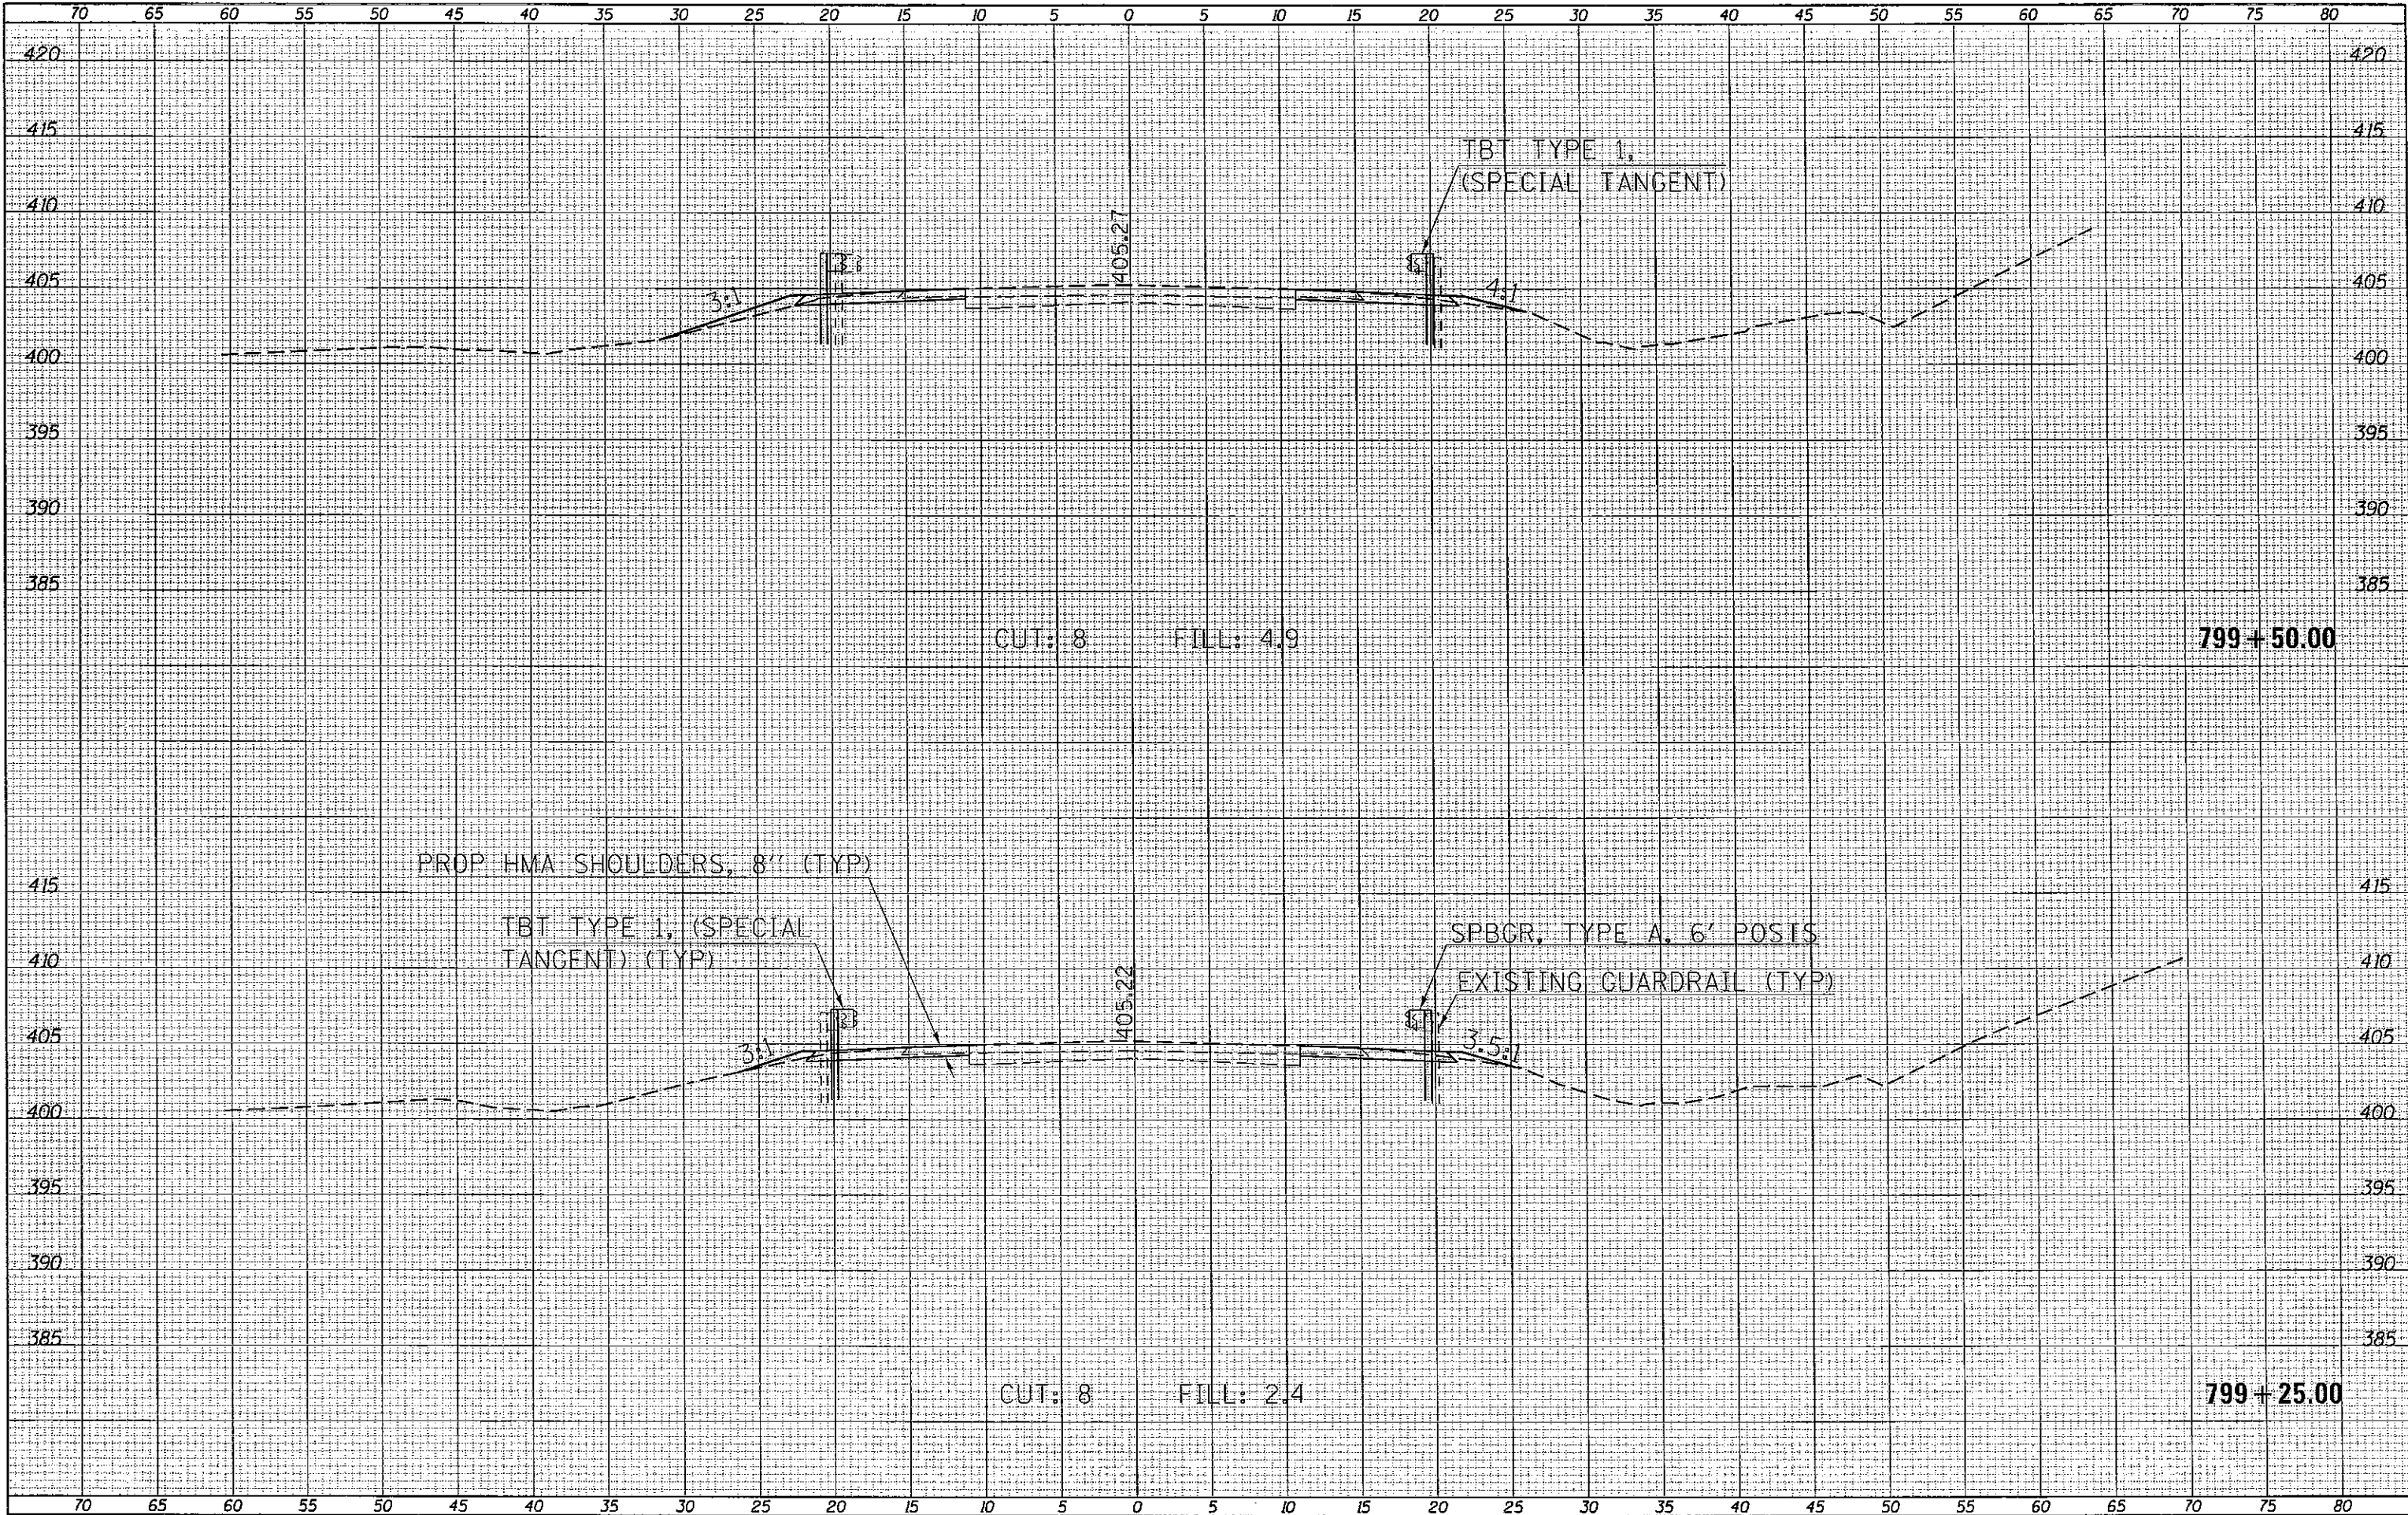

FILE NAME =	USER NAME = valkerra	DESIGNED -	REVISED -	STATE OF ILLINOIS DEPARTMENT OF TRANSPORTATION	CROSS SECTIONS - IL 1		F.A.P. RTE.	SECTION	COUNTY	TOTAL SHEETS	SHEET NO.
c:\pw-work\pripd\valkerra\d0326433\78312-sh1	sections.dgn	DRAWN -	REVISED -		332	2B-2	WHITE	23	21		
Default	PLOT SCALE = 9.9978 / in.	CHECKED -	REVISED -		SCALE: SHEET OF SHEETS STA. 799+25.00 TO STA. 799+50.00		CONTRACT NO. 78312		ILLINOIS FED. AID PROJECT		
	PLOT DATE = 5/29/2013	DATE -	REVISED -								