


DATE	
BY	
FINAL SURVEY	SURVEYED
NOTE BOOK	PLOTTED
NO.	TEMPLATE
	AREAS CHECKED

DATE	
BY	
ORIGINAL SURVEY	SURVEYED
NOTE BOOK	PLOTTED
NO.	TEMPLATE
	AREAS CHECKED

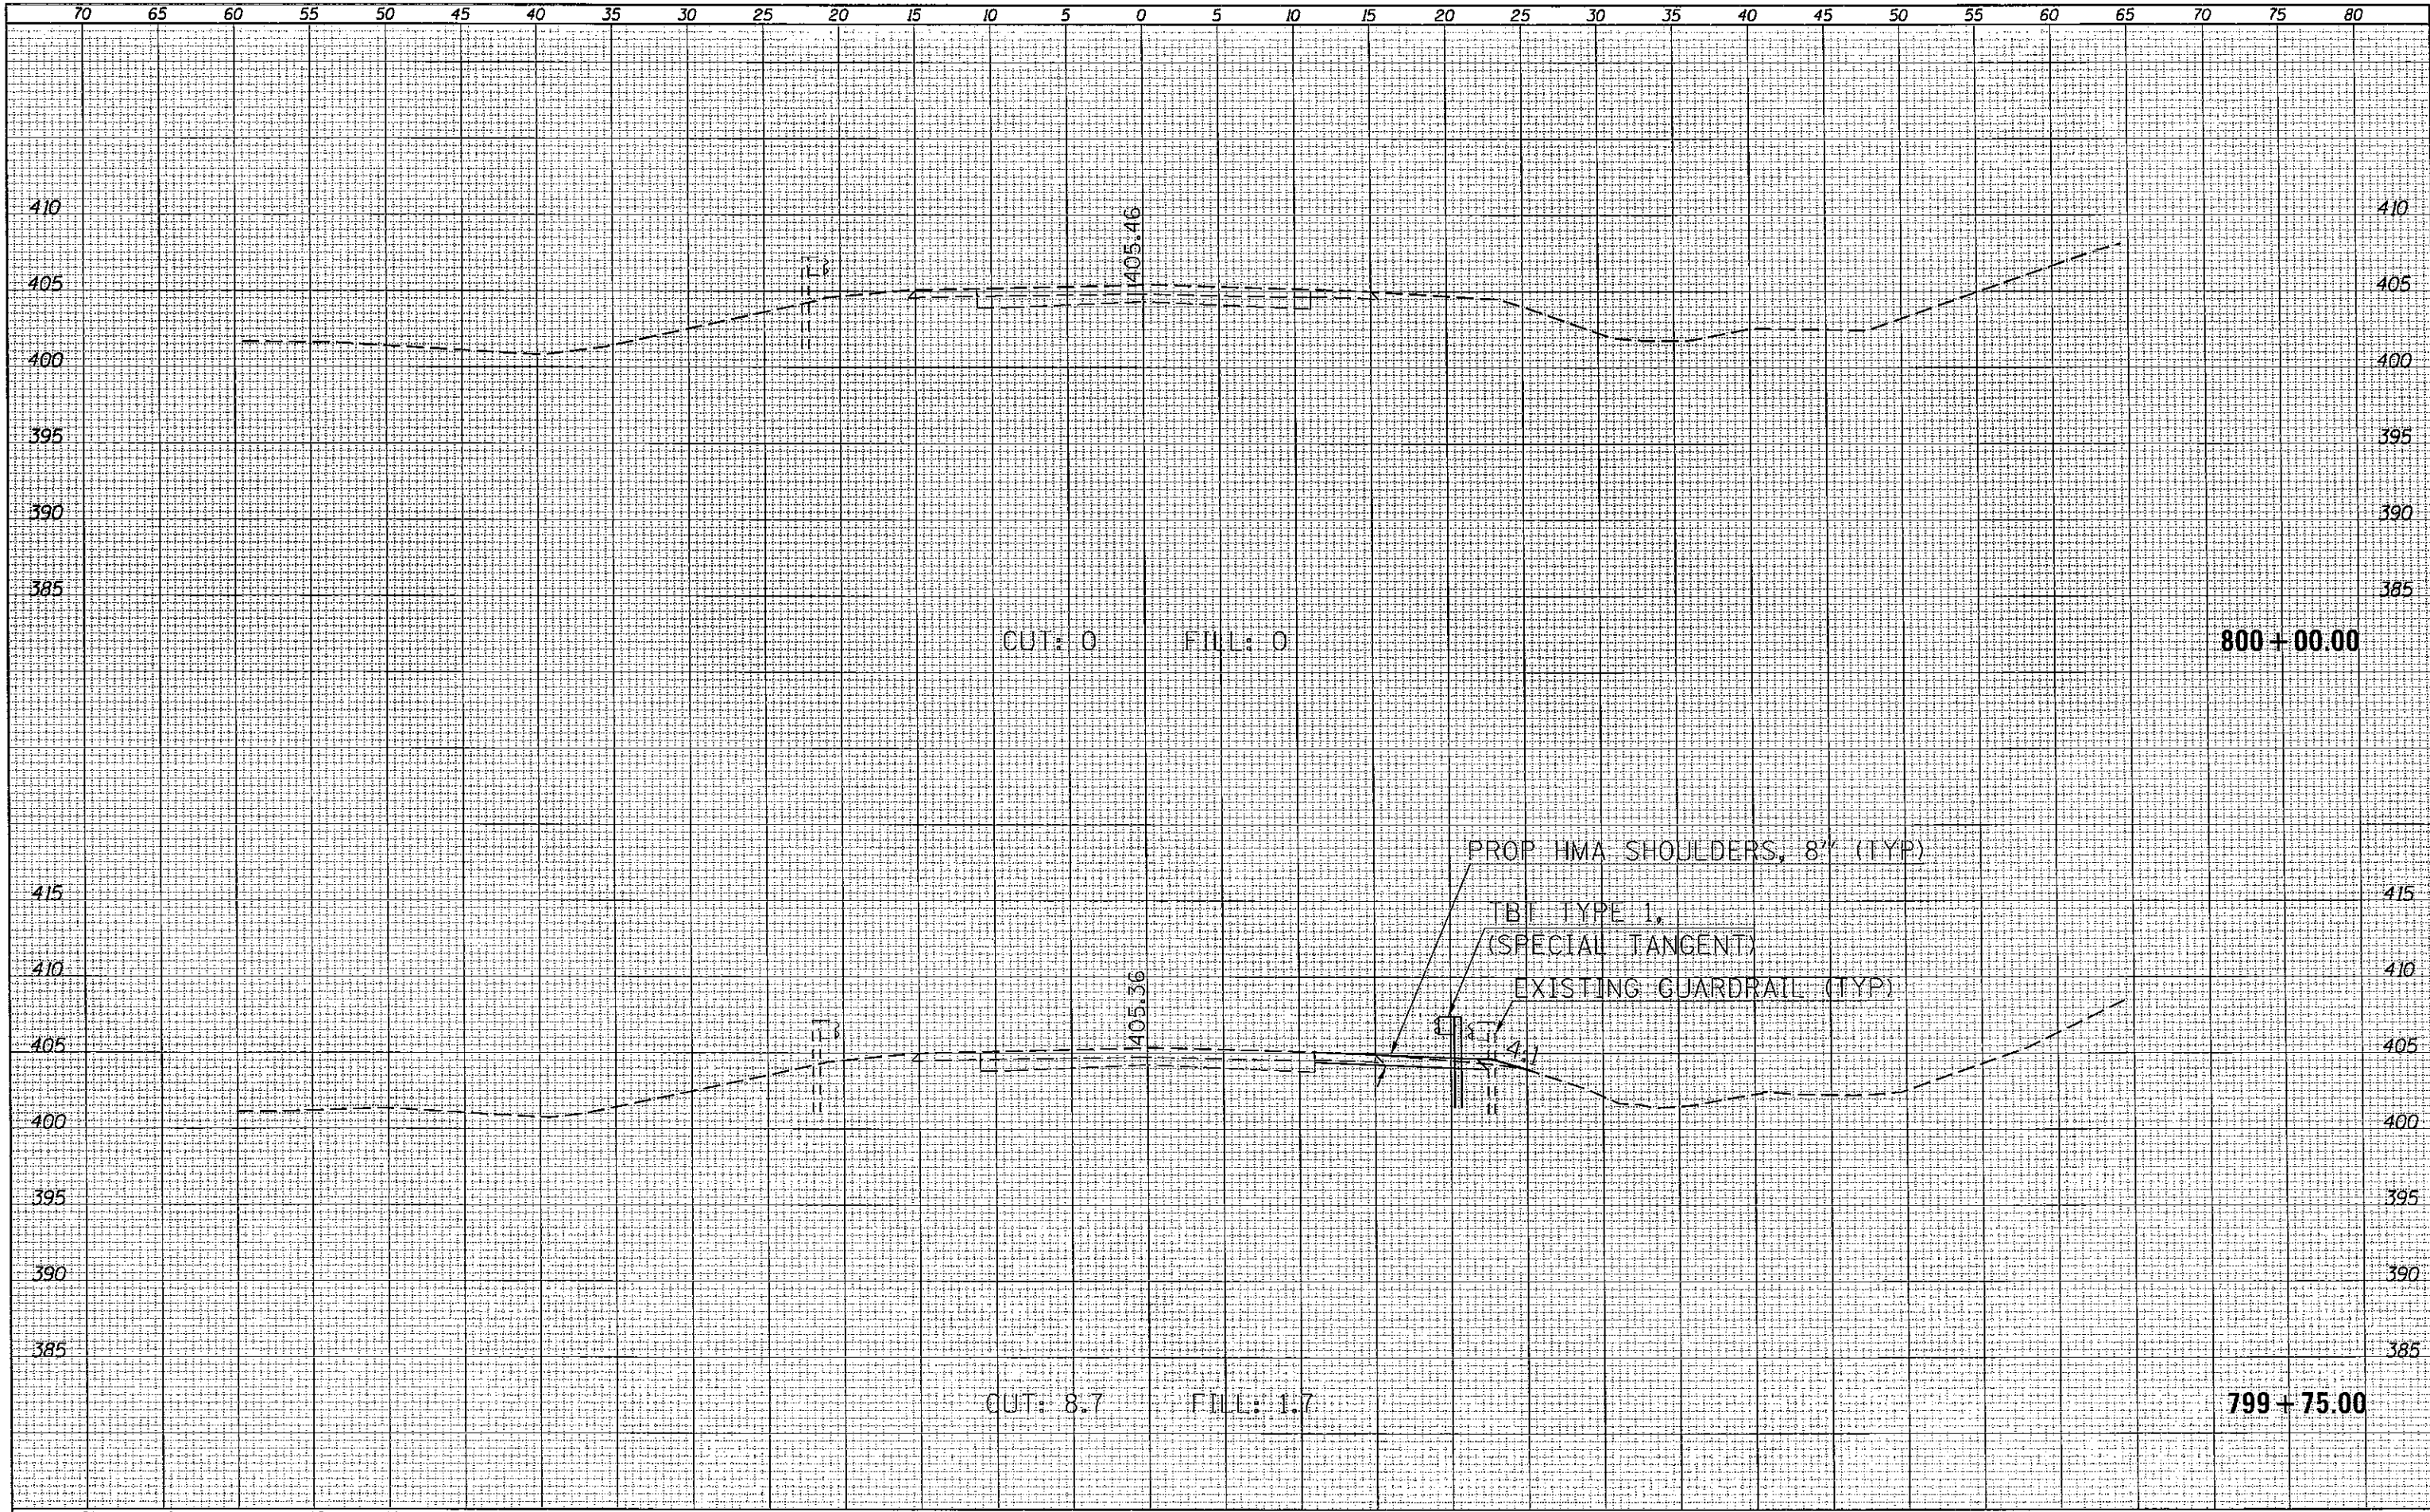

FILE NAME *	USER NAME * walkerra	DESIGNED -	REVISED -	F.A.P. RTE.	SECTION	COUNTY	TOTAL SHEETS	SHEET NO.
c:\pwork\owido\walkerra\08326433\78312-sh.t	sections.dgn	DRAWN -	REVISED -	332	2B-2	WHITE	23	22
Default	PLOT SCALE = 1/4" = 10'	CHECKED -	REVISED -	CROSS SECTIONS - IL 1				CONTRACT NO. 78312
	PLOT DATE = 5/29/2013	DATE -	REVISED -	SCALE:	SHEET	OF	SHEETS	STA. 799+75.00 TO STA. 800+00.00
								ILLINOIS FED. AID PROJECT