


DATE	
BY	
FINAL SURVEY	SURVEYED
NOTE BOOK	PLOTTED
NO.	TEMPLATE
	AREAS
	CHECKED

DATE	
BY	
ORIGINAL SURVEY	SURVEYED
NOTE BOOK	PLOTTED
NO.	TEMPLATE
	AREAS
	CHECKED

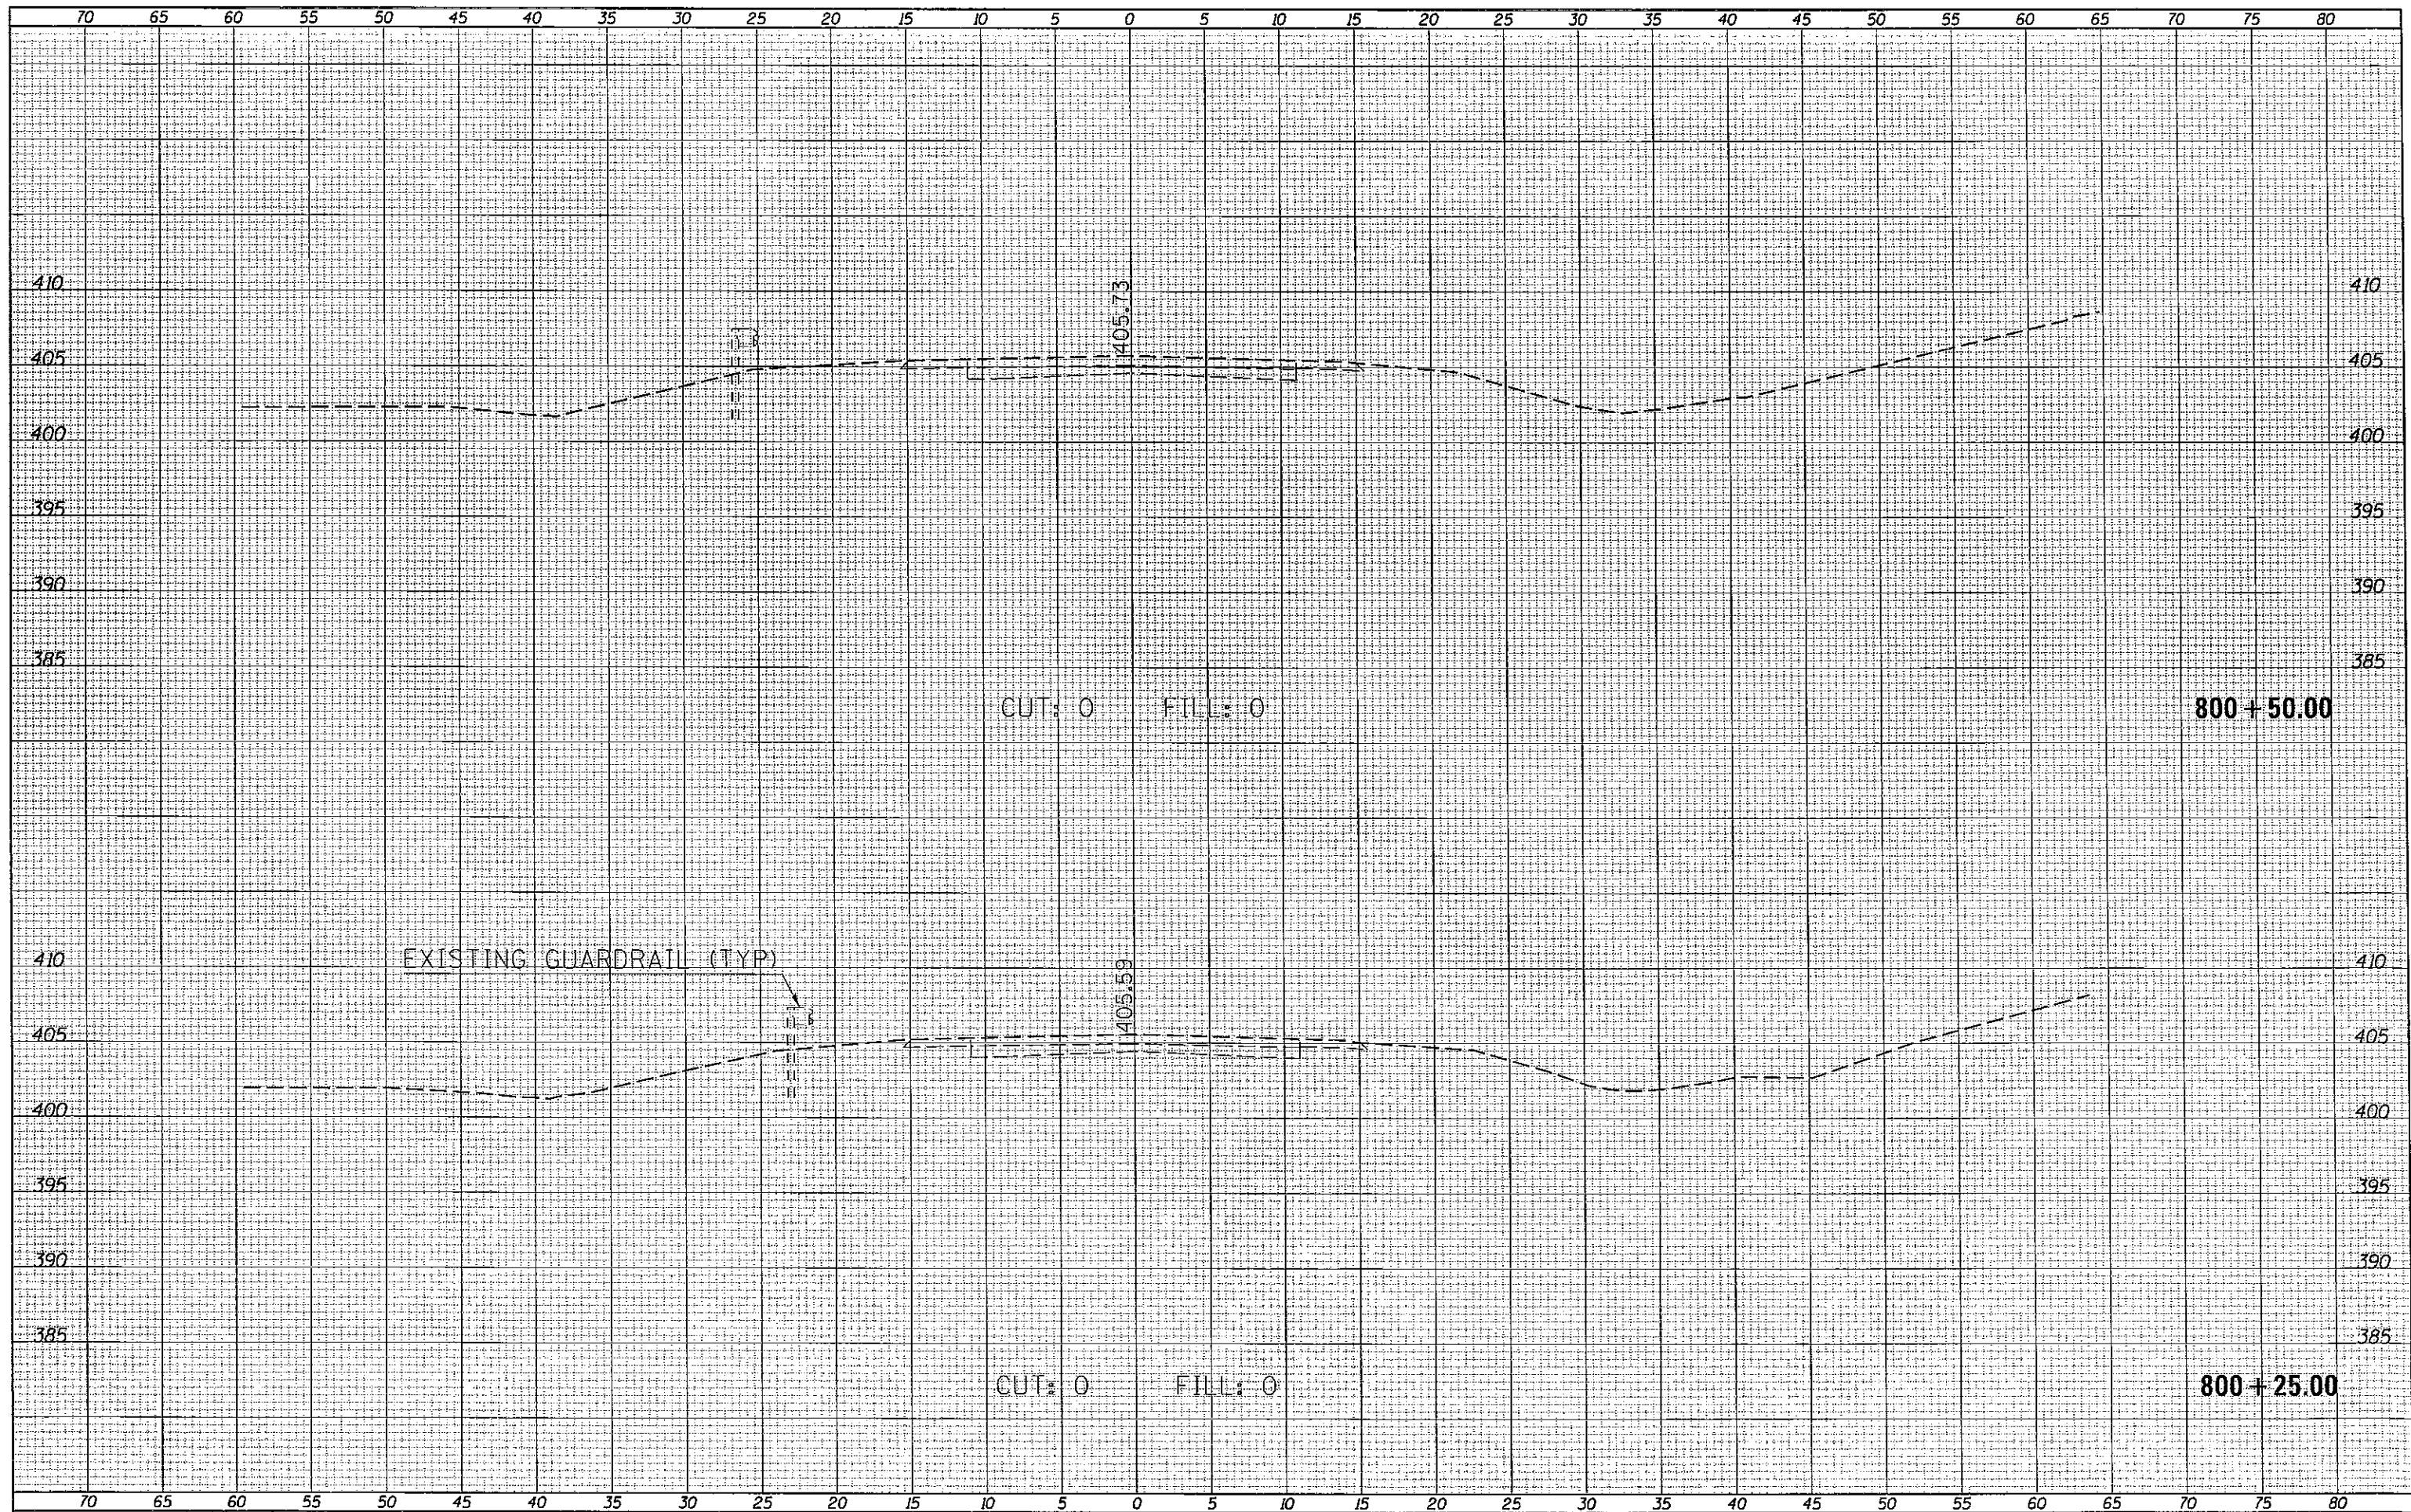

FILE NAME =	USER NAME = walker	DESIGNED -	REVISED -	<b>STATE OF ILLINOIS</b> <b>DEPARTMENT OF TRANSPORTATION</b>	<b>CROSS SECTIONS - IL 1</b>	F.A.P. RTE.	SECTION	COUNTY	TOTAL SHEETS	SHEET NO.	
c:\pwork\pwork\walker\0326433\78312-htj\sections.dgn	PLOT SCALE = 1/8" = 1' / in.	DRAWN -	REVISED -			332	2B-2	WHITE	23	23	
Default	PLOT DATE = 5/29/2013	CHECKED -	REVISED -			CONTRACT NO. 78312					
		DATE -	REVISED -			ILLINOIS FED. AID PROJECT					