


STATE OF ILLINOIS
DEPARTMENT OF TRANSPORTATION
OFFICE OF HIGHWAYS PROJECT IMPLEMENTATION

PLAT OF HIGHWAYS


FAP ROUTE 103 (IL 13/15) SECTION (27, 25, 38, 561) RS ST. CLAIR COUNTY JOB NO. R-98-009-17

SHEET INDEX		
SHEET NO.	STATION TO STATION	DESCRIPTION
1		COVER
2		LEGEND & NOTES
3	363+00 TO 364+90.70	PARCEL 8709001TE
4	365+75 TO 368+25	PARCELS 8709002TE & 8709003TE
5	369+00 TO 370+50	PARCEL 8709005TE
6	370+50 TO 372+25	PARCELS 8709006TE, 8709007, & 8709007TE
7	373+00 TO 375+00	PARCELS 8709008 & 8709008TE
8	376+25 TO 379+00	PARCELS 8709009 & 8709009TE
9	380+00 TO 382+00	PARCELS 8709011, 8709011TE, & 8709013TE
10	382+25 TO 385+75	PARCELS 8709012, 8709012TE, & 8709015
11	386+25 TO 390+00	PARCELS 8709014TE, 8709017, & 8709017TE
12	390+00 TO 393+00	APPLE STREET INTERSECTION
13	393+00 TO 396+00	PARCELS 8709016, 8709016TE, 8709018, & 8709018TE
14	396+00 TO 399+30	HILL STREET INTERSECTION
15	400+00 TO 401+00	PARCEL 8709019TE
16	401+00 TO 403+00	PARCEL 8709021TE
17	363+00 TO 375+00	BLOCK DETAIL
18	375+00 TO 385+00	BLOCK DETAIL
19	385+00 TO 395+00	BLOCK DETAIL
20	395+00 TO 409+62	BLOCK DETAIL
21		CONTROL TIES

SPACE RESERVED FOR RECORDING OFFICER

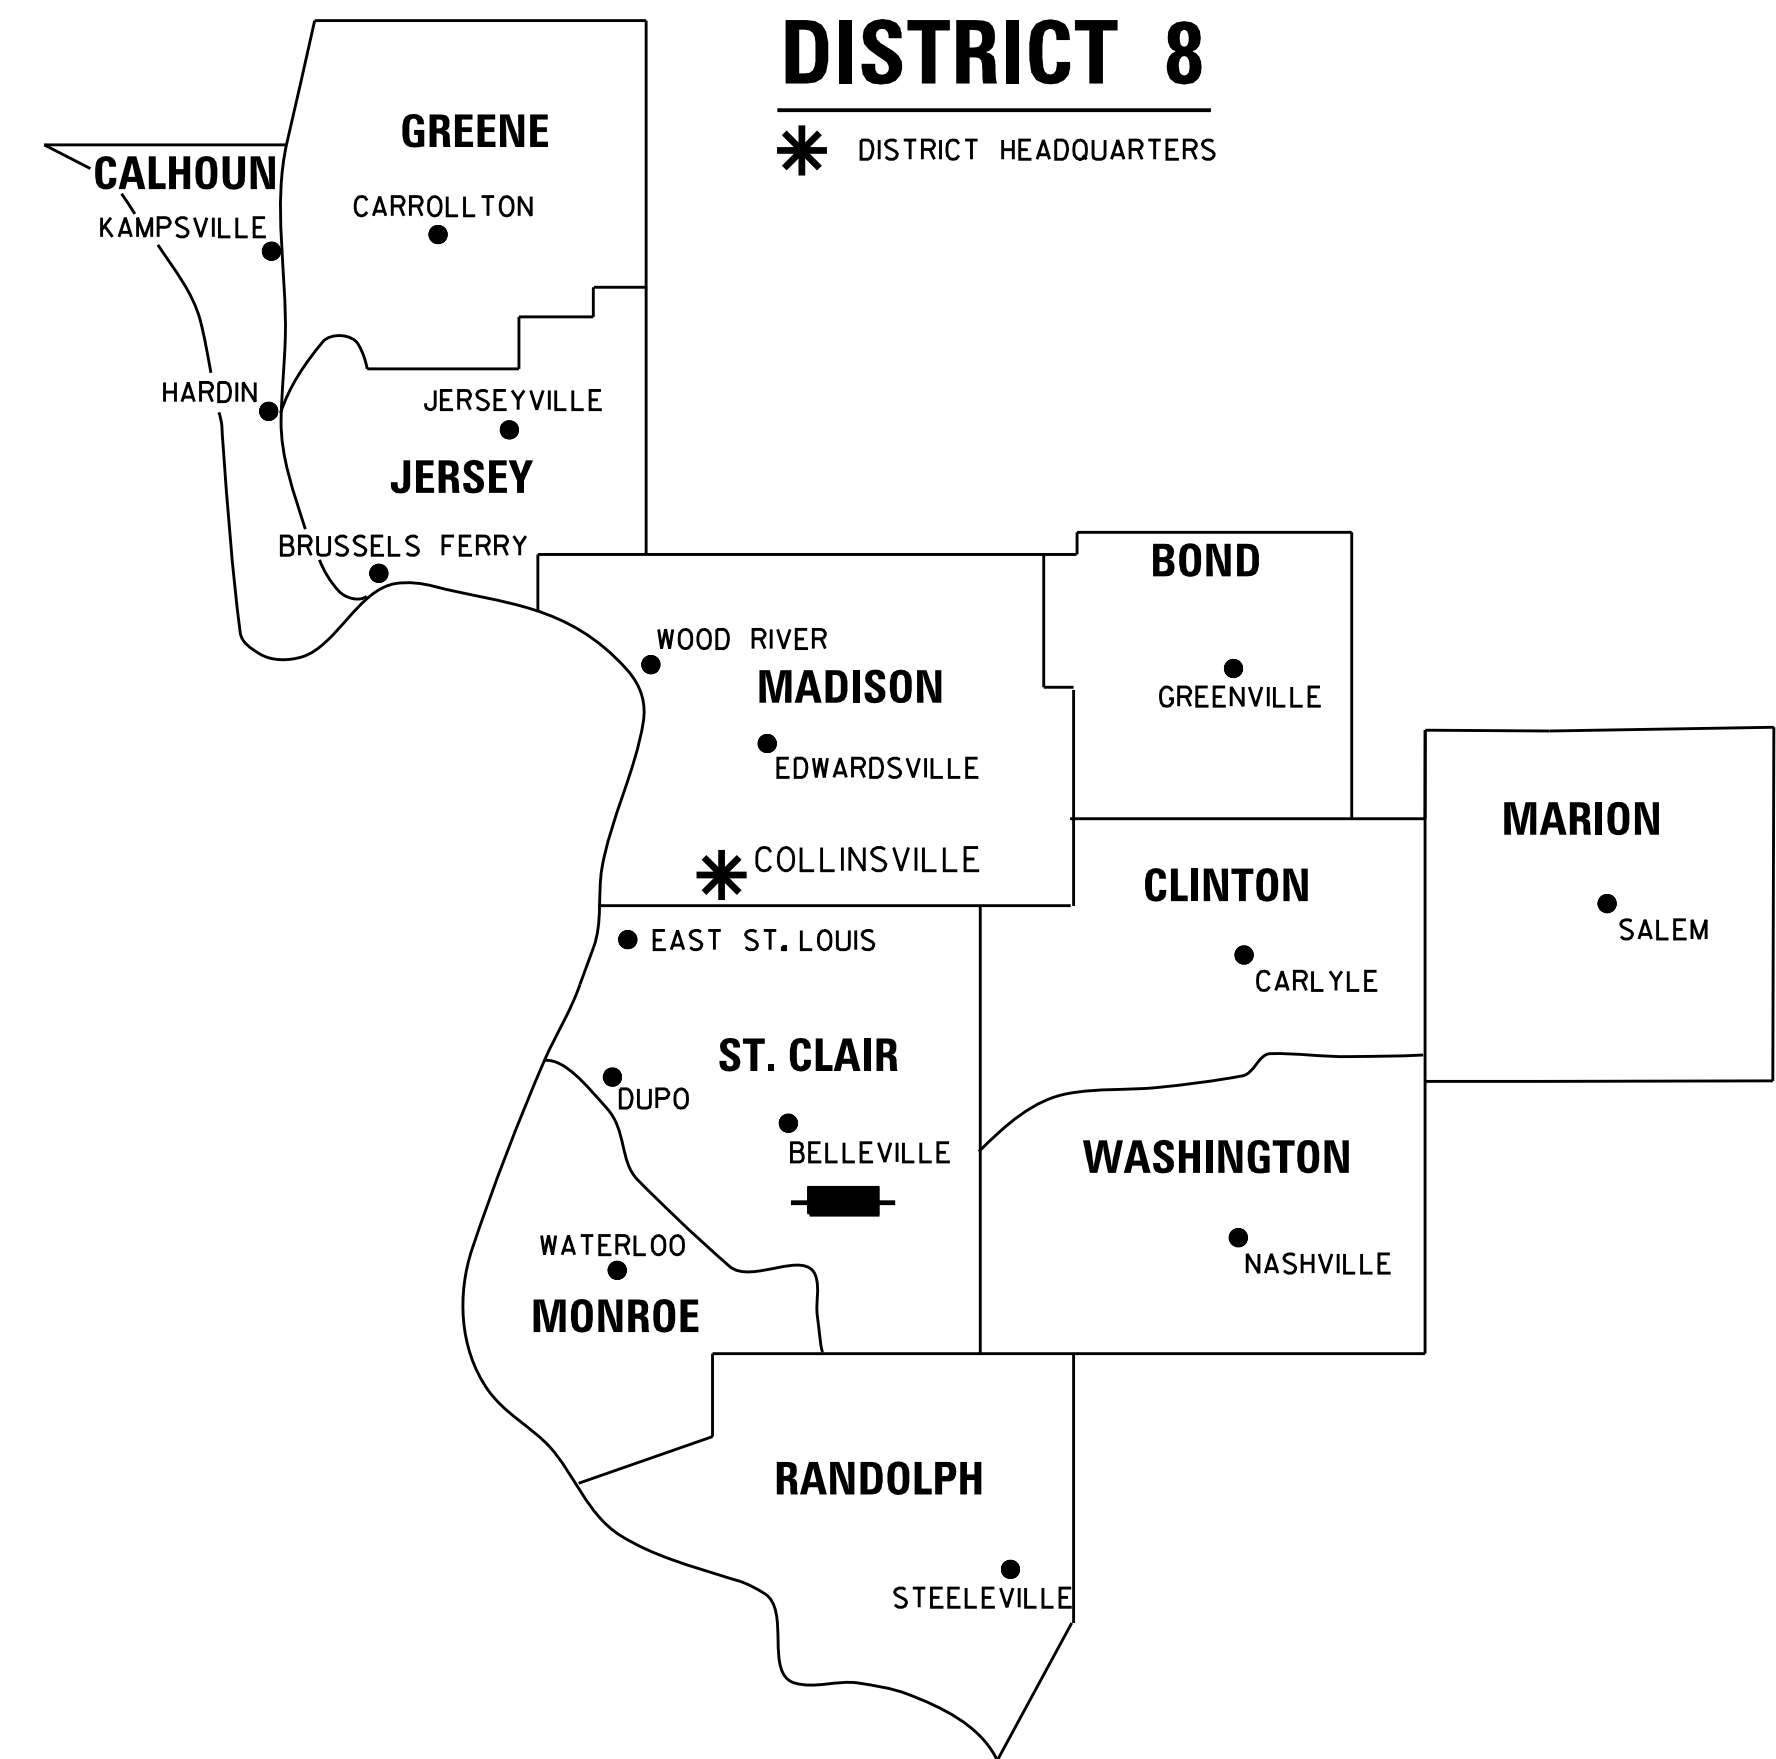

LOCATION OF SECTION INDICATED THUS:

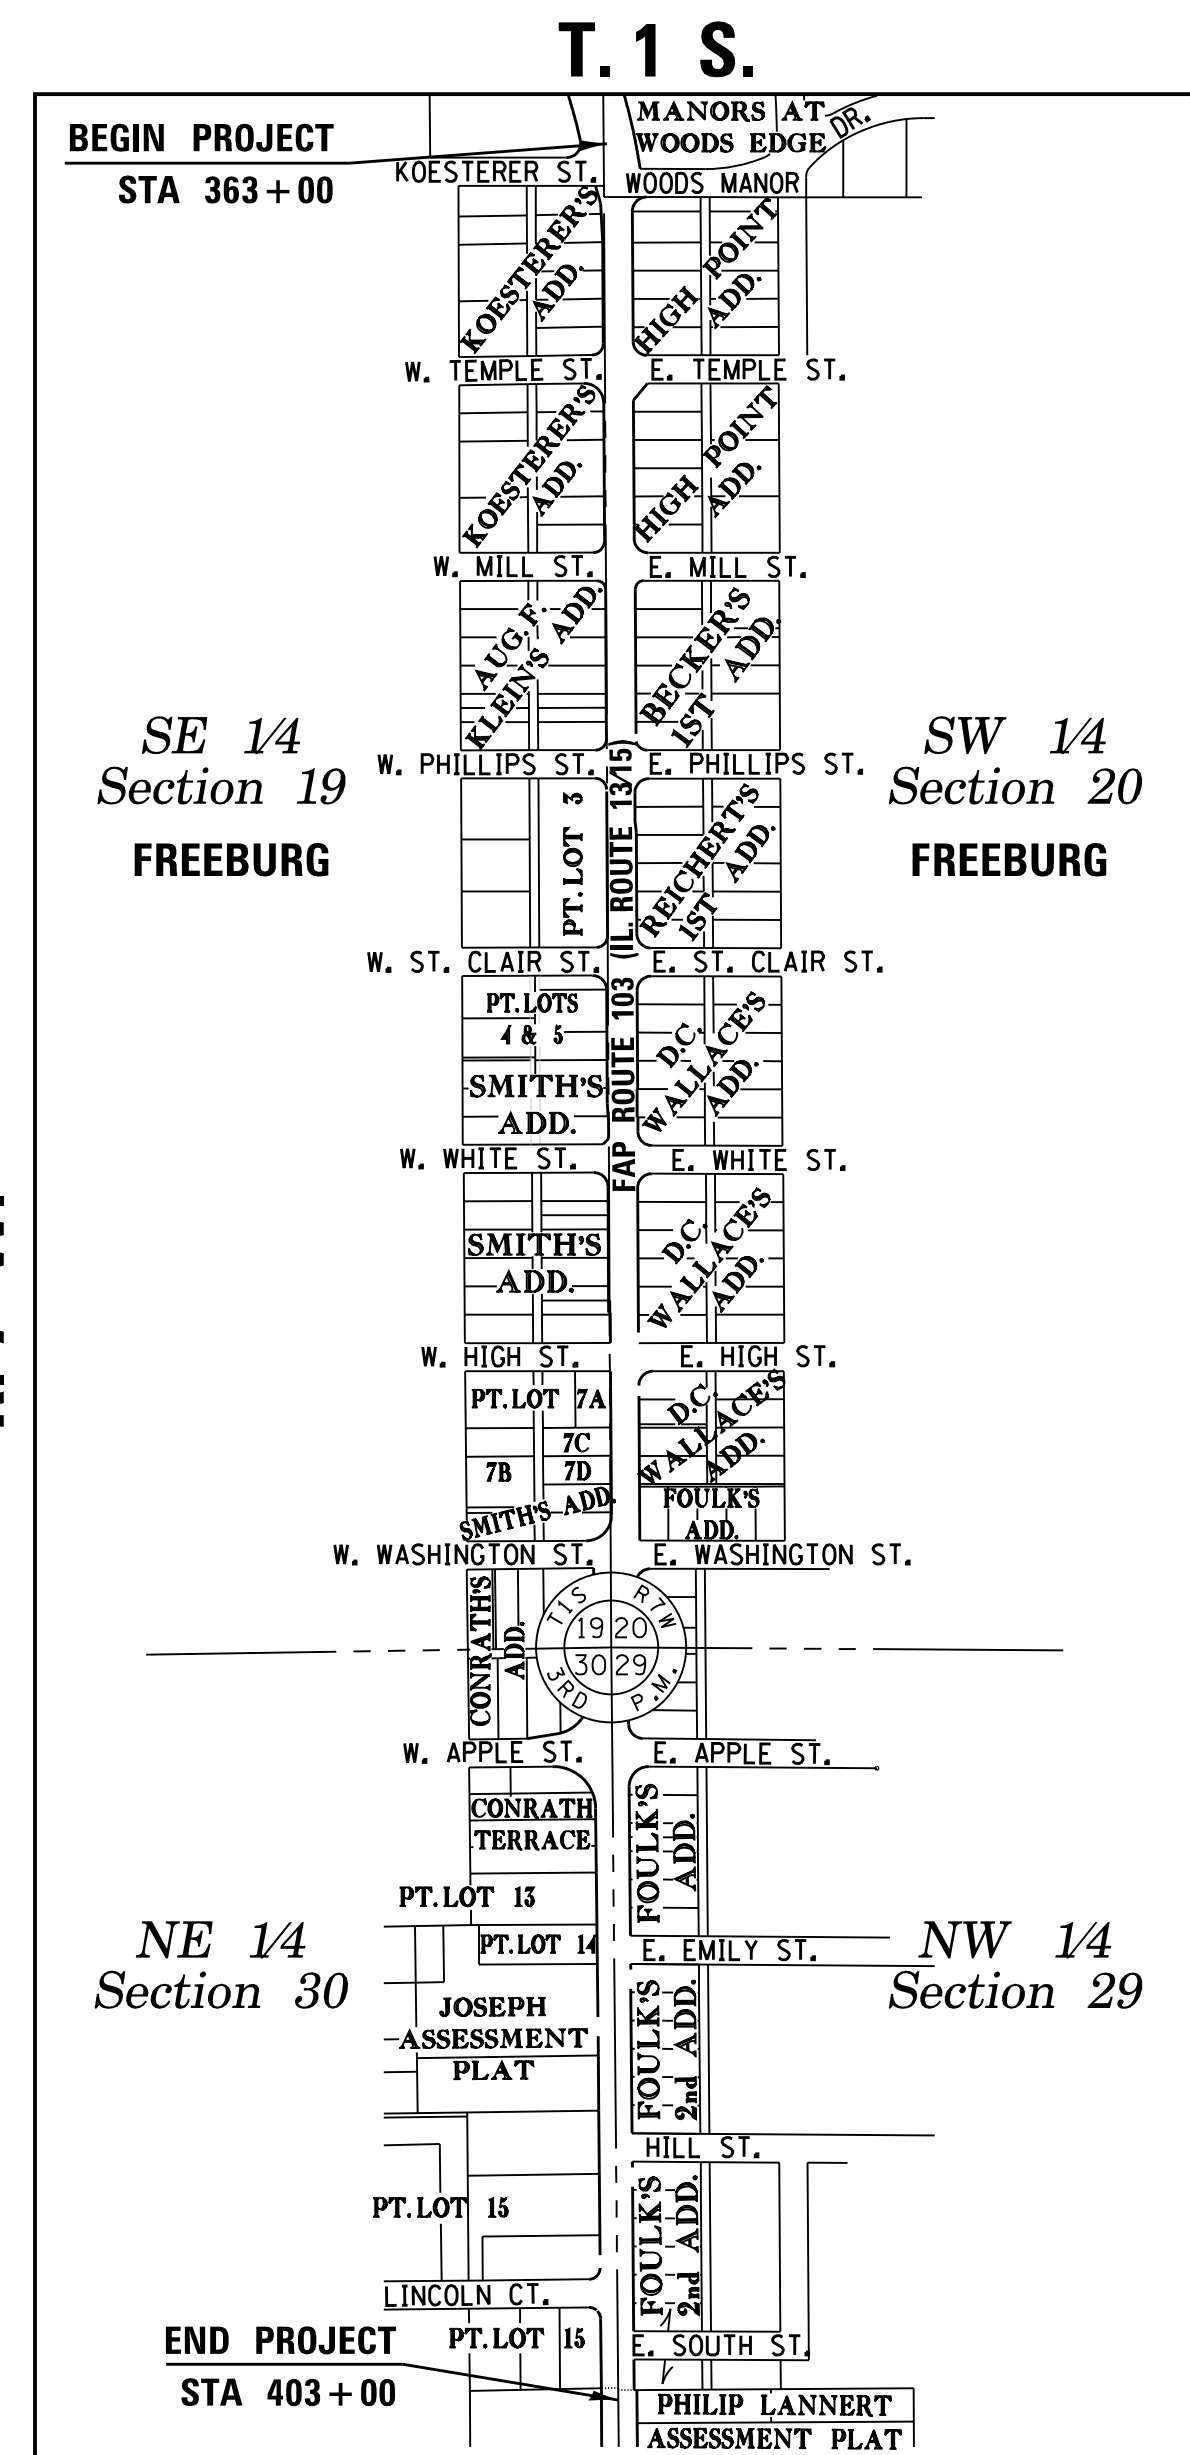

PROJECT LENGTH = 4000 LIN. FT. = 0.7576 MILES

PREPARED BY:
API Survey LLC
11145 N. Mockingbird Road
Suite A
P.O. Box 333
Nashville, Illinois 62263
Ph. 618-478-9000
Email: gary@apisurvey.com
IDPR Design Firm License No. 184-006526



JACK A. GELSO, PLS NO. 3786
LICENSE EXPIRATION DATE: 11/30/2020

5/3/19

SHEET 1 OF 21

ILLINOIS DEPARTMENT OF TRANSPORTATION OFFICE OF HIGHWAYS PROJECT IMPLEMENTATION/REGION 5/DISTRICT 8 1102 EASTPORT PLAZA DRIVE COLLINSVILLE, ILLINOIS 62234-6198				
F.A.P. RTE.	SECTION	COUNTY	TOTAL SHEETS	SHEET NO.
103	(27, 25, 38, 561) RS	ST. CLAIR	87	25
			CONTRACT NO. 76J16	
FED. ROAD DIST. NO. 8 ILLINOIS FED. AID PROJECT				