
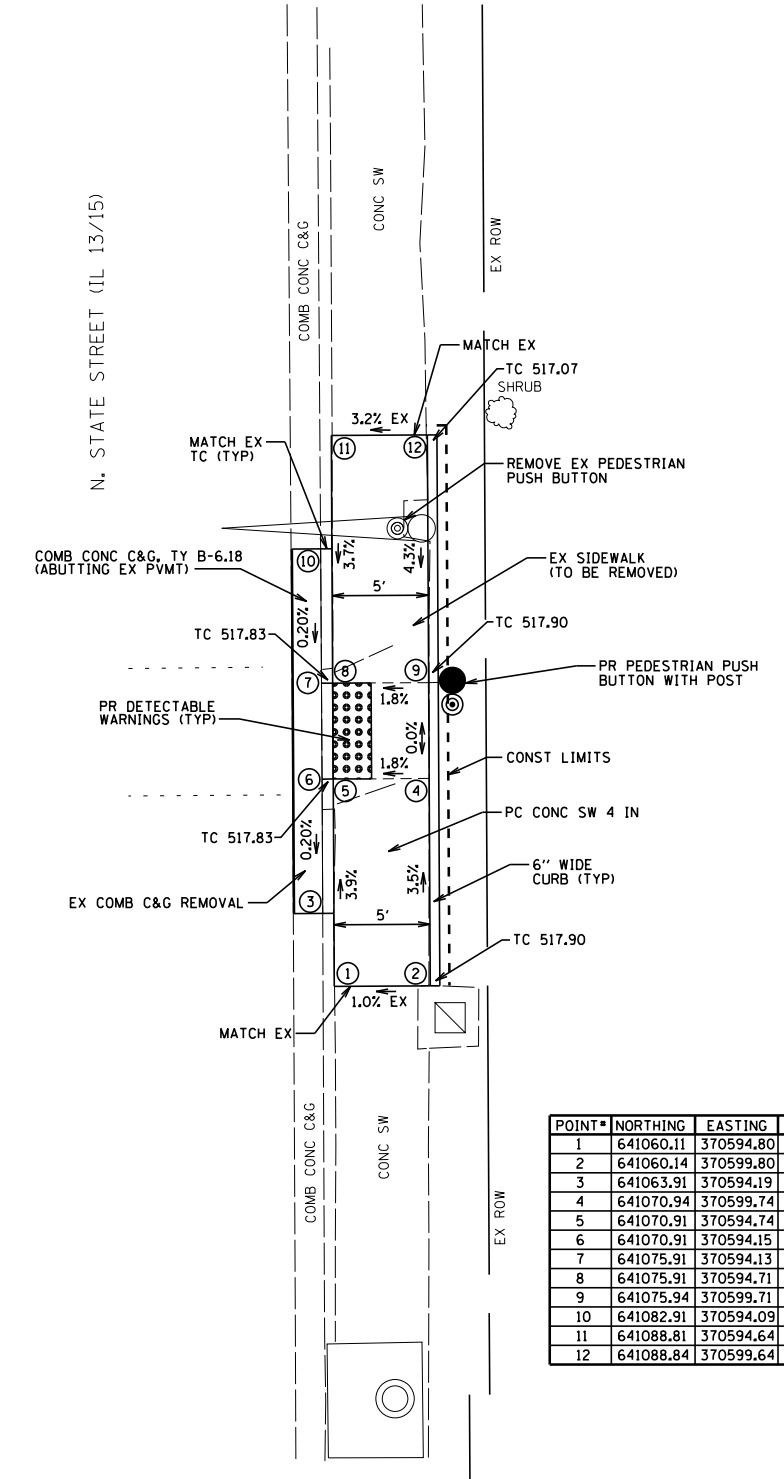
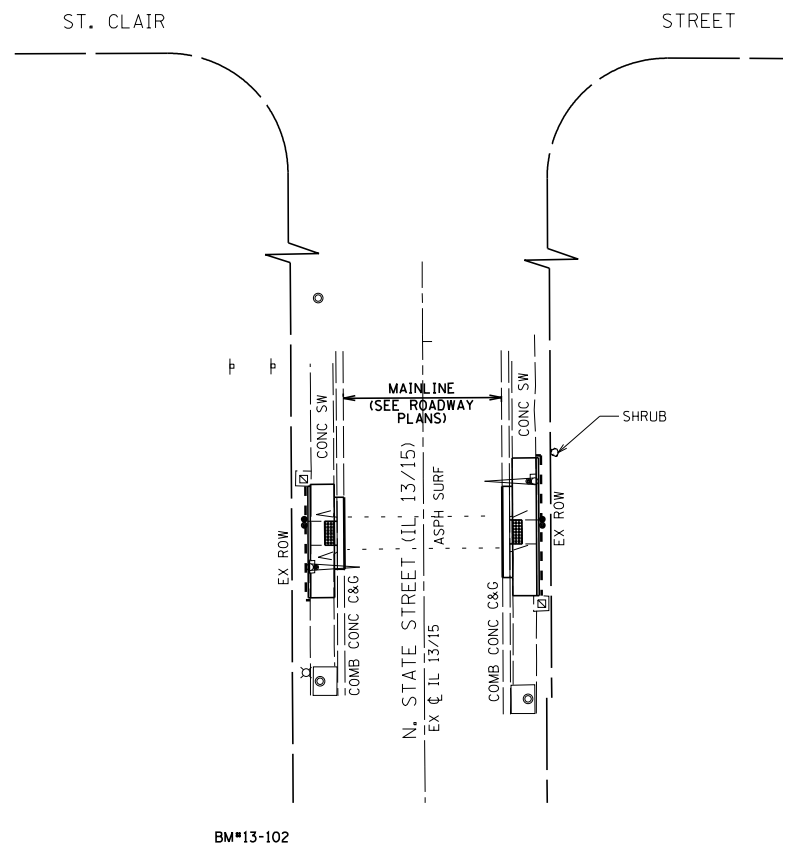



POINT#	NORTHING	EASTING	ELEV	DESCRIPTION
1	641059.72	370552.68	MATCH EX	SIDEWALK
2	641059.74	370557.68	MATCH EX	SIDEWALK
3	641065.65	370558.23	517.37	FL GUT
4	641070.62	370552.62	517.51	SIDEWALK
5	641070.64	370557.62	517.42	TOP BK DC
6	641070.65	370558.21	517.38	FL GUT
7	641075.65	370558.18	517.38	FL GUT
8	641075.64	370557.59	517.42	TOP BK DC
9	641075.62	370552.59	517.51	SIDEWALK
10	641080.65	370558.15	517.37	FL GUT
11	641082.94	370552.56	517.78	SIDEWALK
12	641083.32	370552.55	MATCH EX	SIDEWALK
13	641083.34	370557.55	MATCH EX	SIDEWALK

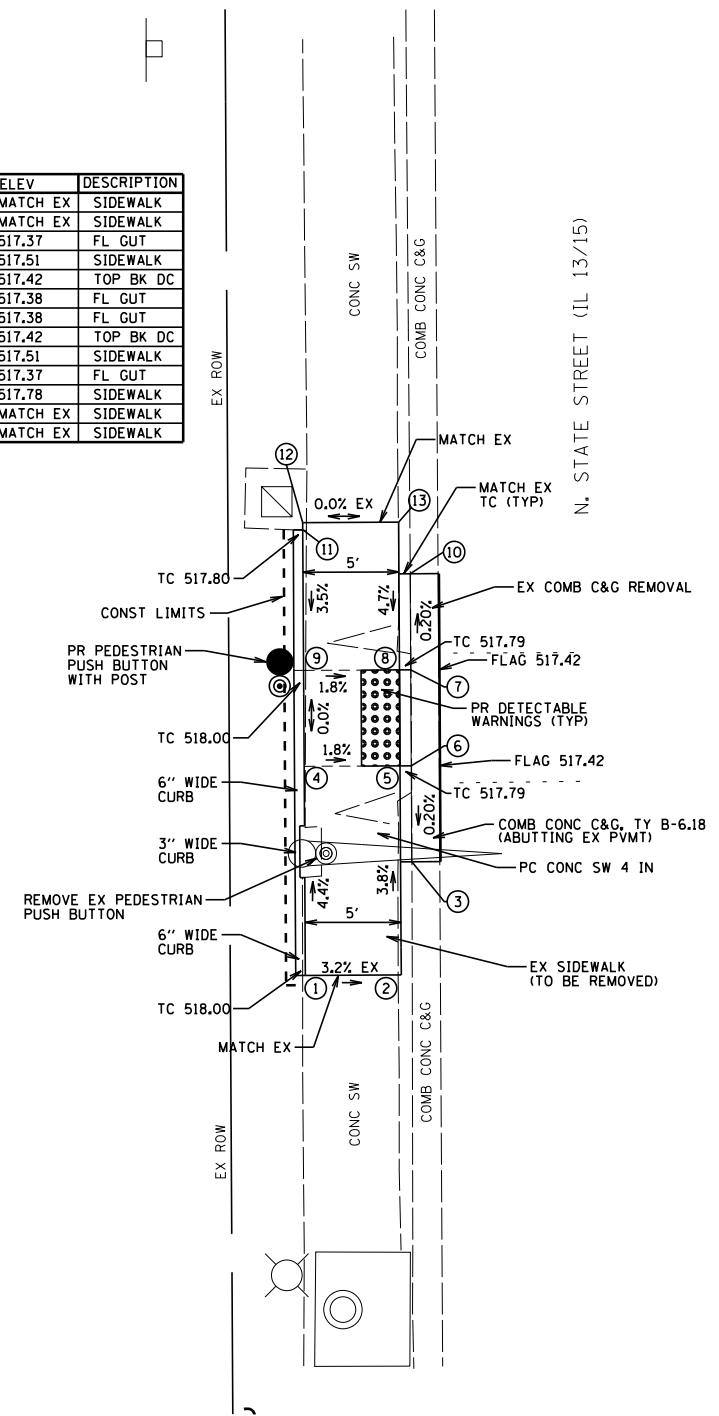

POINT#	NORTHING	EASTING	ELEV	DESCRIPTION
1	641060.11	370594.80	MATCH EX	SIDEWALK
2	641060.14	370599.80	MATCH EX	SIDEWALK
3	641063.91	370594.19	517.38	FL GUT
4	641070.94	370599.74	517.52	SIDEWALK
5	641070.91	370594.74	517.43	TOP BK DC
6	641070.91	370594.15	517.39	FL GUT
7	641075.91	370594.13	517.39	FL GUT
8	641075.91	370594.71	517.43	TOP BK DC
9	641075.94	370599.71	517.52	SIDEWALK
10	641082.91	370594.09	517.40	FL GUT
11	641088.81	370594.64	MATCH EX	SIDEWALK
12	641088.84	370599.64	MATCH EX	SIDEWALK

BENTON & ASSOCIATES, INC.



WEST QUADRANT

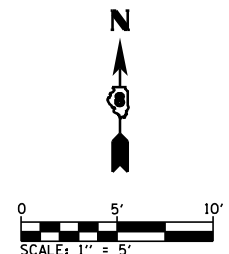

CP\*105:  
TOP IRON ROD W/IDOT ROW CAP AT NE QUAD OF  
N. STATE ST. (IL 13/15) & E. ST. CLAIR ST.  
ELEV=517.82

BM\*13-102:  
CUT "X" ON E. FLANGE BOLT OF F. HYD. AT NW  
QUAD OF N. STATE ST. (IL 13/15) & WHITE ST.  
ELEV=519.46 (FROM IDOT DIST 8)

NOTE:  
MATCH PR CURB AND GUTTER (GRADE, SLOPE, CURB CONFIG., ETC.)  
WHEN CONNECTING TO EX CURB AND GUTTER AT ENDS.

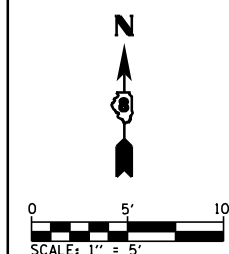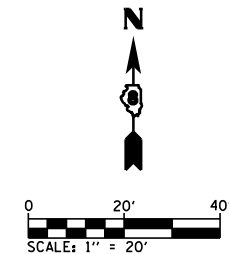

EAST QUADRANT

STATE OF ILLINOIS  
DEPARTMENT OF TRANSPORTATION

ADA SIDEWALK PLAN (FREEBURG)  
FAP ROUTE 103 (IL RTE 13 / 15)

SCALE: SHEET 13 OF 25 SHEETS STA. TO STA.

F.A.P. RTE.	SECTION	COUNTY	TOTAL SHEETS	SHEET NO.
103	(27,25,38,56)RS	ST. CLAIR	87	64
CONTRACT NO. 76J16				
ILLINOIS FED. AID PROJECT				

FILE NAME =  
P:\10e2166-34\FAP 103 (IL 13-IL 15) Sec 12

USER NAME = sUSERs  
25,38,56)RS 76J16\CADD Sheets\0876J16-shr-  
DRAWN  
PLOT SCALE = 40.0000' / in.  
PLOT DATE = 2/25/2019

DESIGNED - MGM  
CHECKED - WJS  
DATE - 2/2019

REVISED -  
REVISED -  
REVISED -  
REVISED -