


DATE _____
 BT _____
 SURVEYED _____
 GRADES CHECKED _____
 B.M. NOTED _____
 NOTE BOOK _____
 NO. _____
 STRUCTURE NOTATIONS CHWD _____

F.A.I. RTE.	SECTION	COUNTY	TOTAL SHEETS	SHEET NO.
94	2005-048 L	COOK	85	82
STA. 2003+00.00		TO STA. 2365+00.00		
FED. ROAD DIST. NO.		ILLINOIS FED. AID PROJECT		

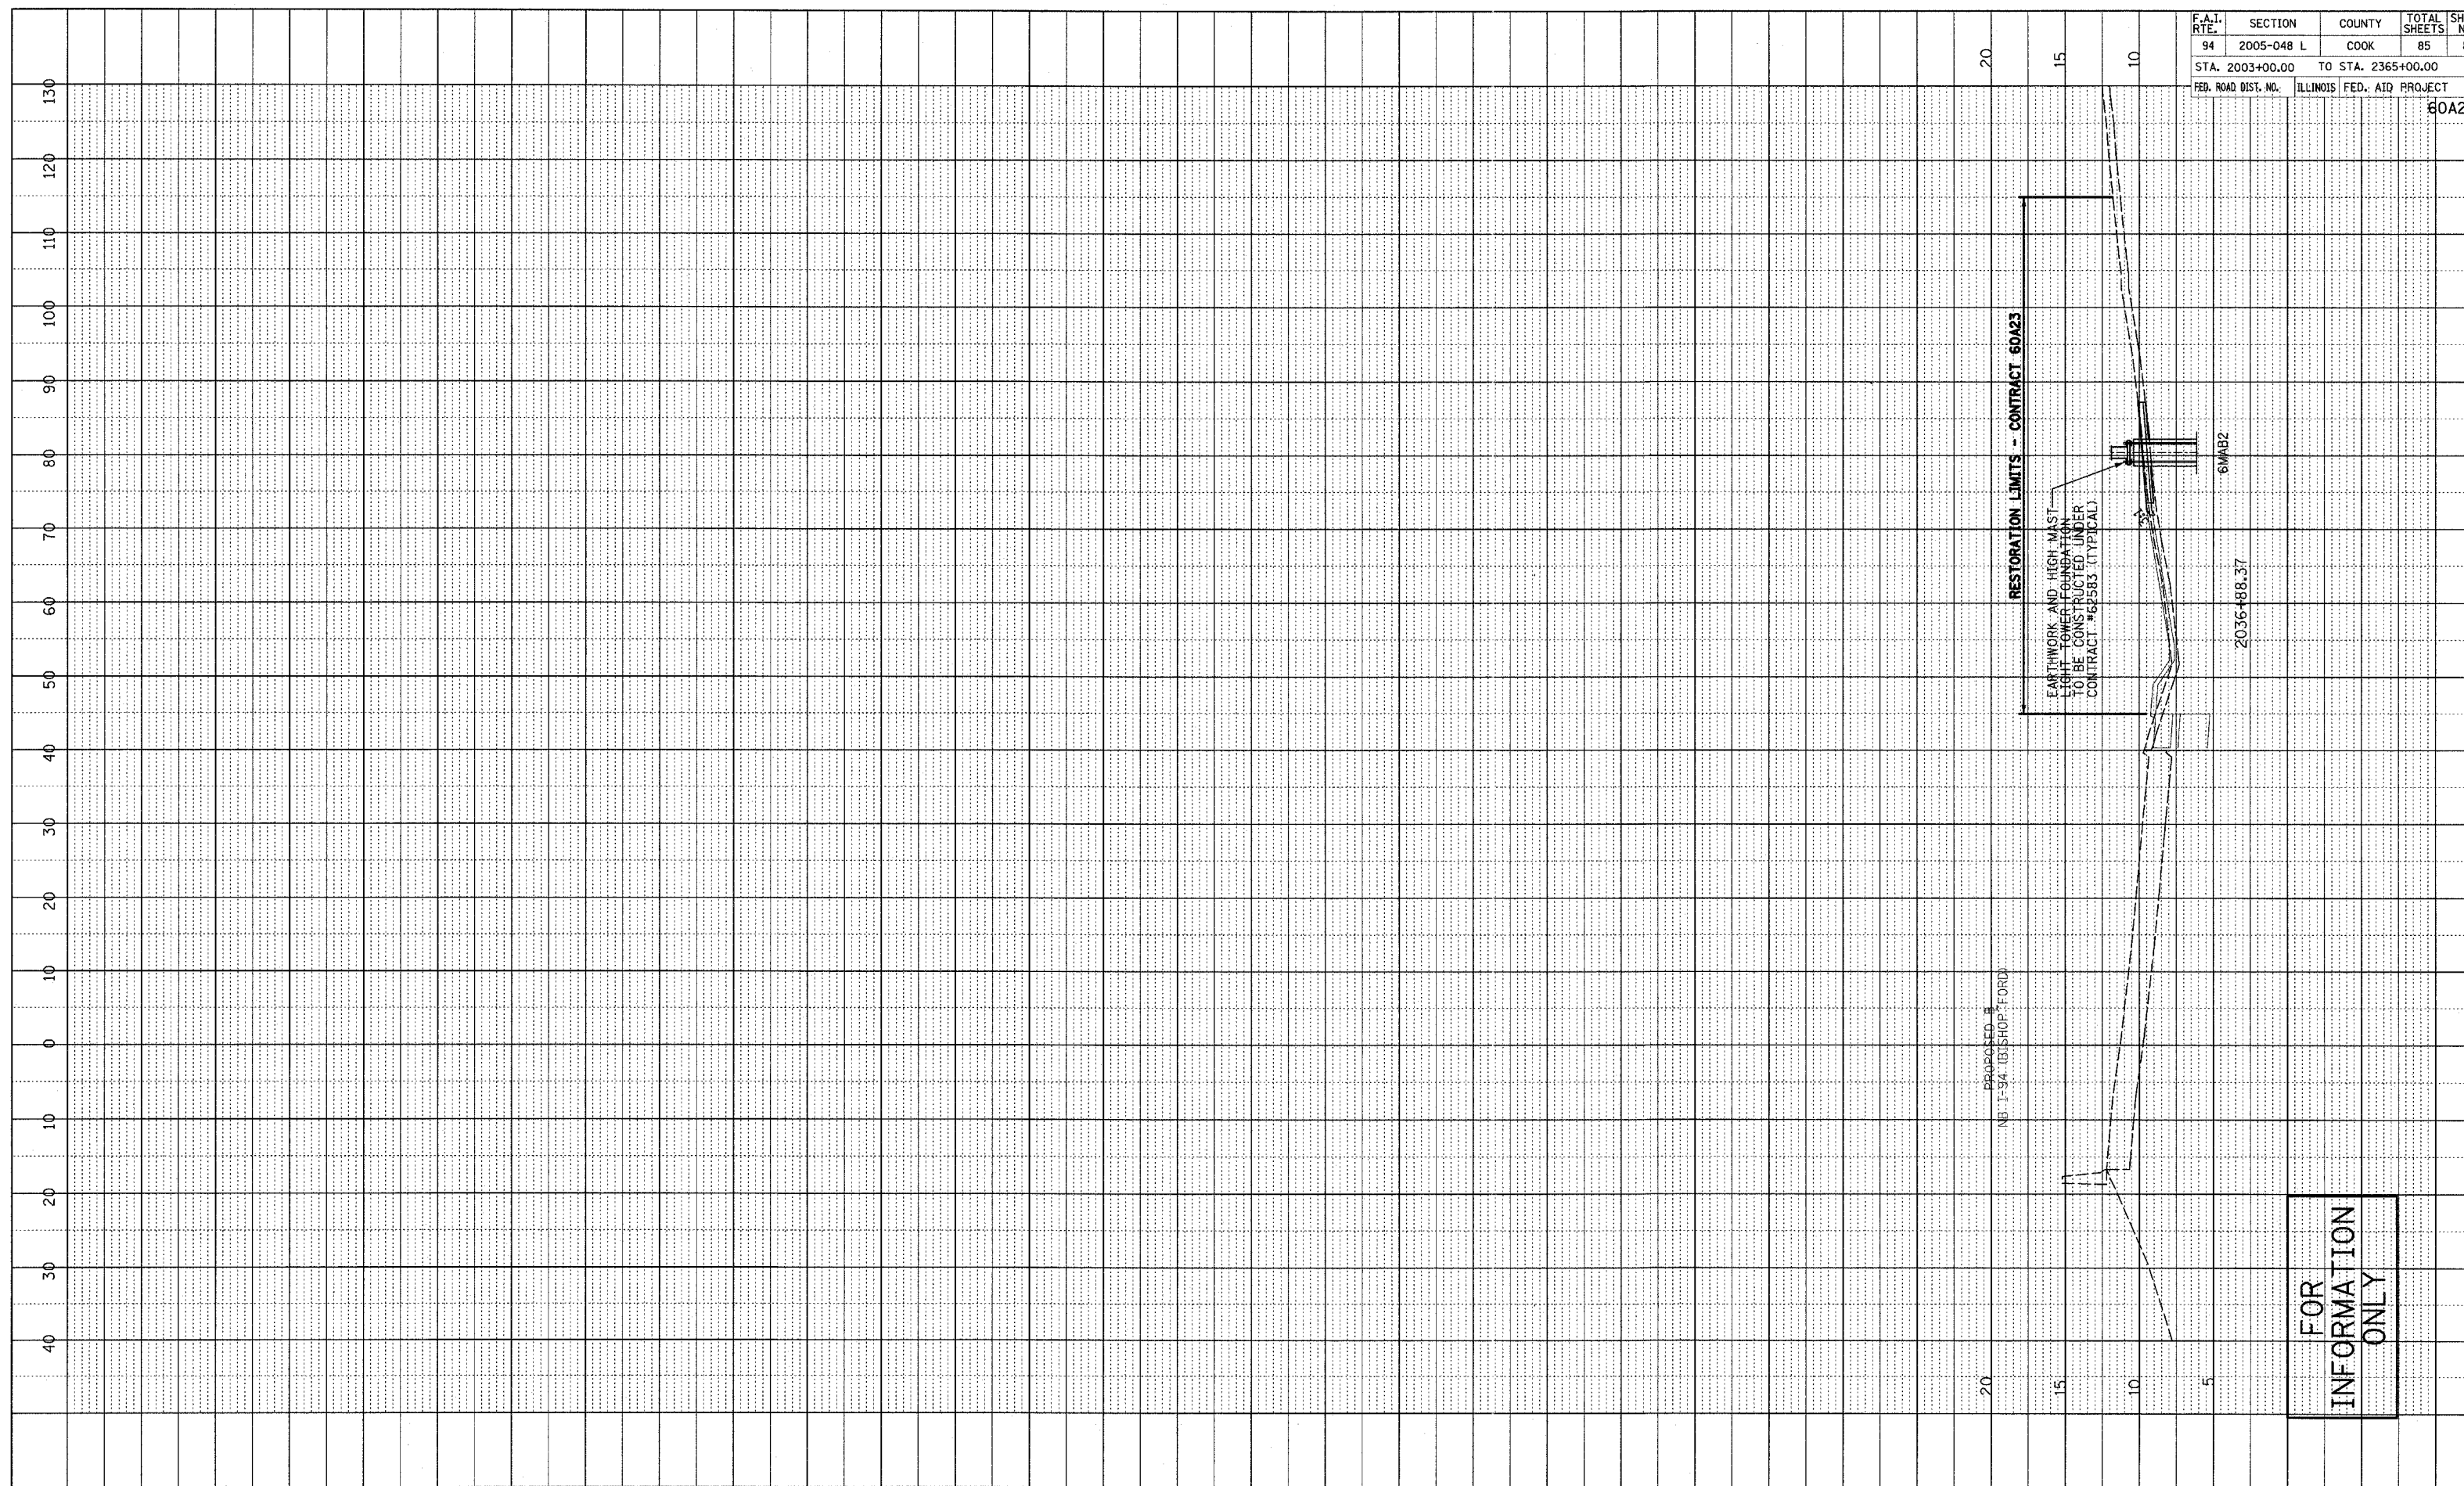

FOR
 INFORMATION
 ONLY

