


F.A.I. RTE.	SECTION	COUNTY	TOTAL SHEETS	SHEET NO.
94	2005-048 L	COOK	85	85
STA. 2003+00.00		TO STA. 2365+00.00		
FED. ROAD DIST. NO.		ILLINOIS FED. AID PROJECT		

60A23


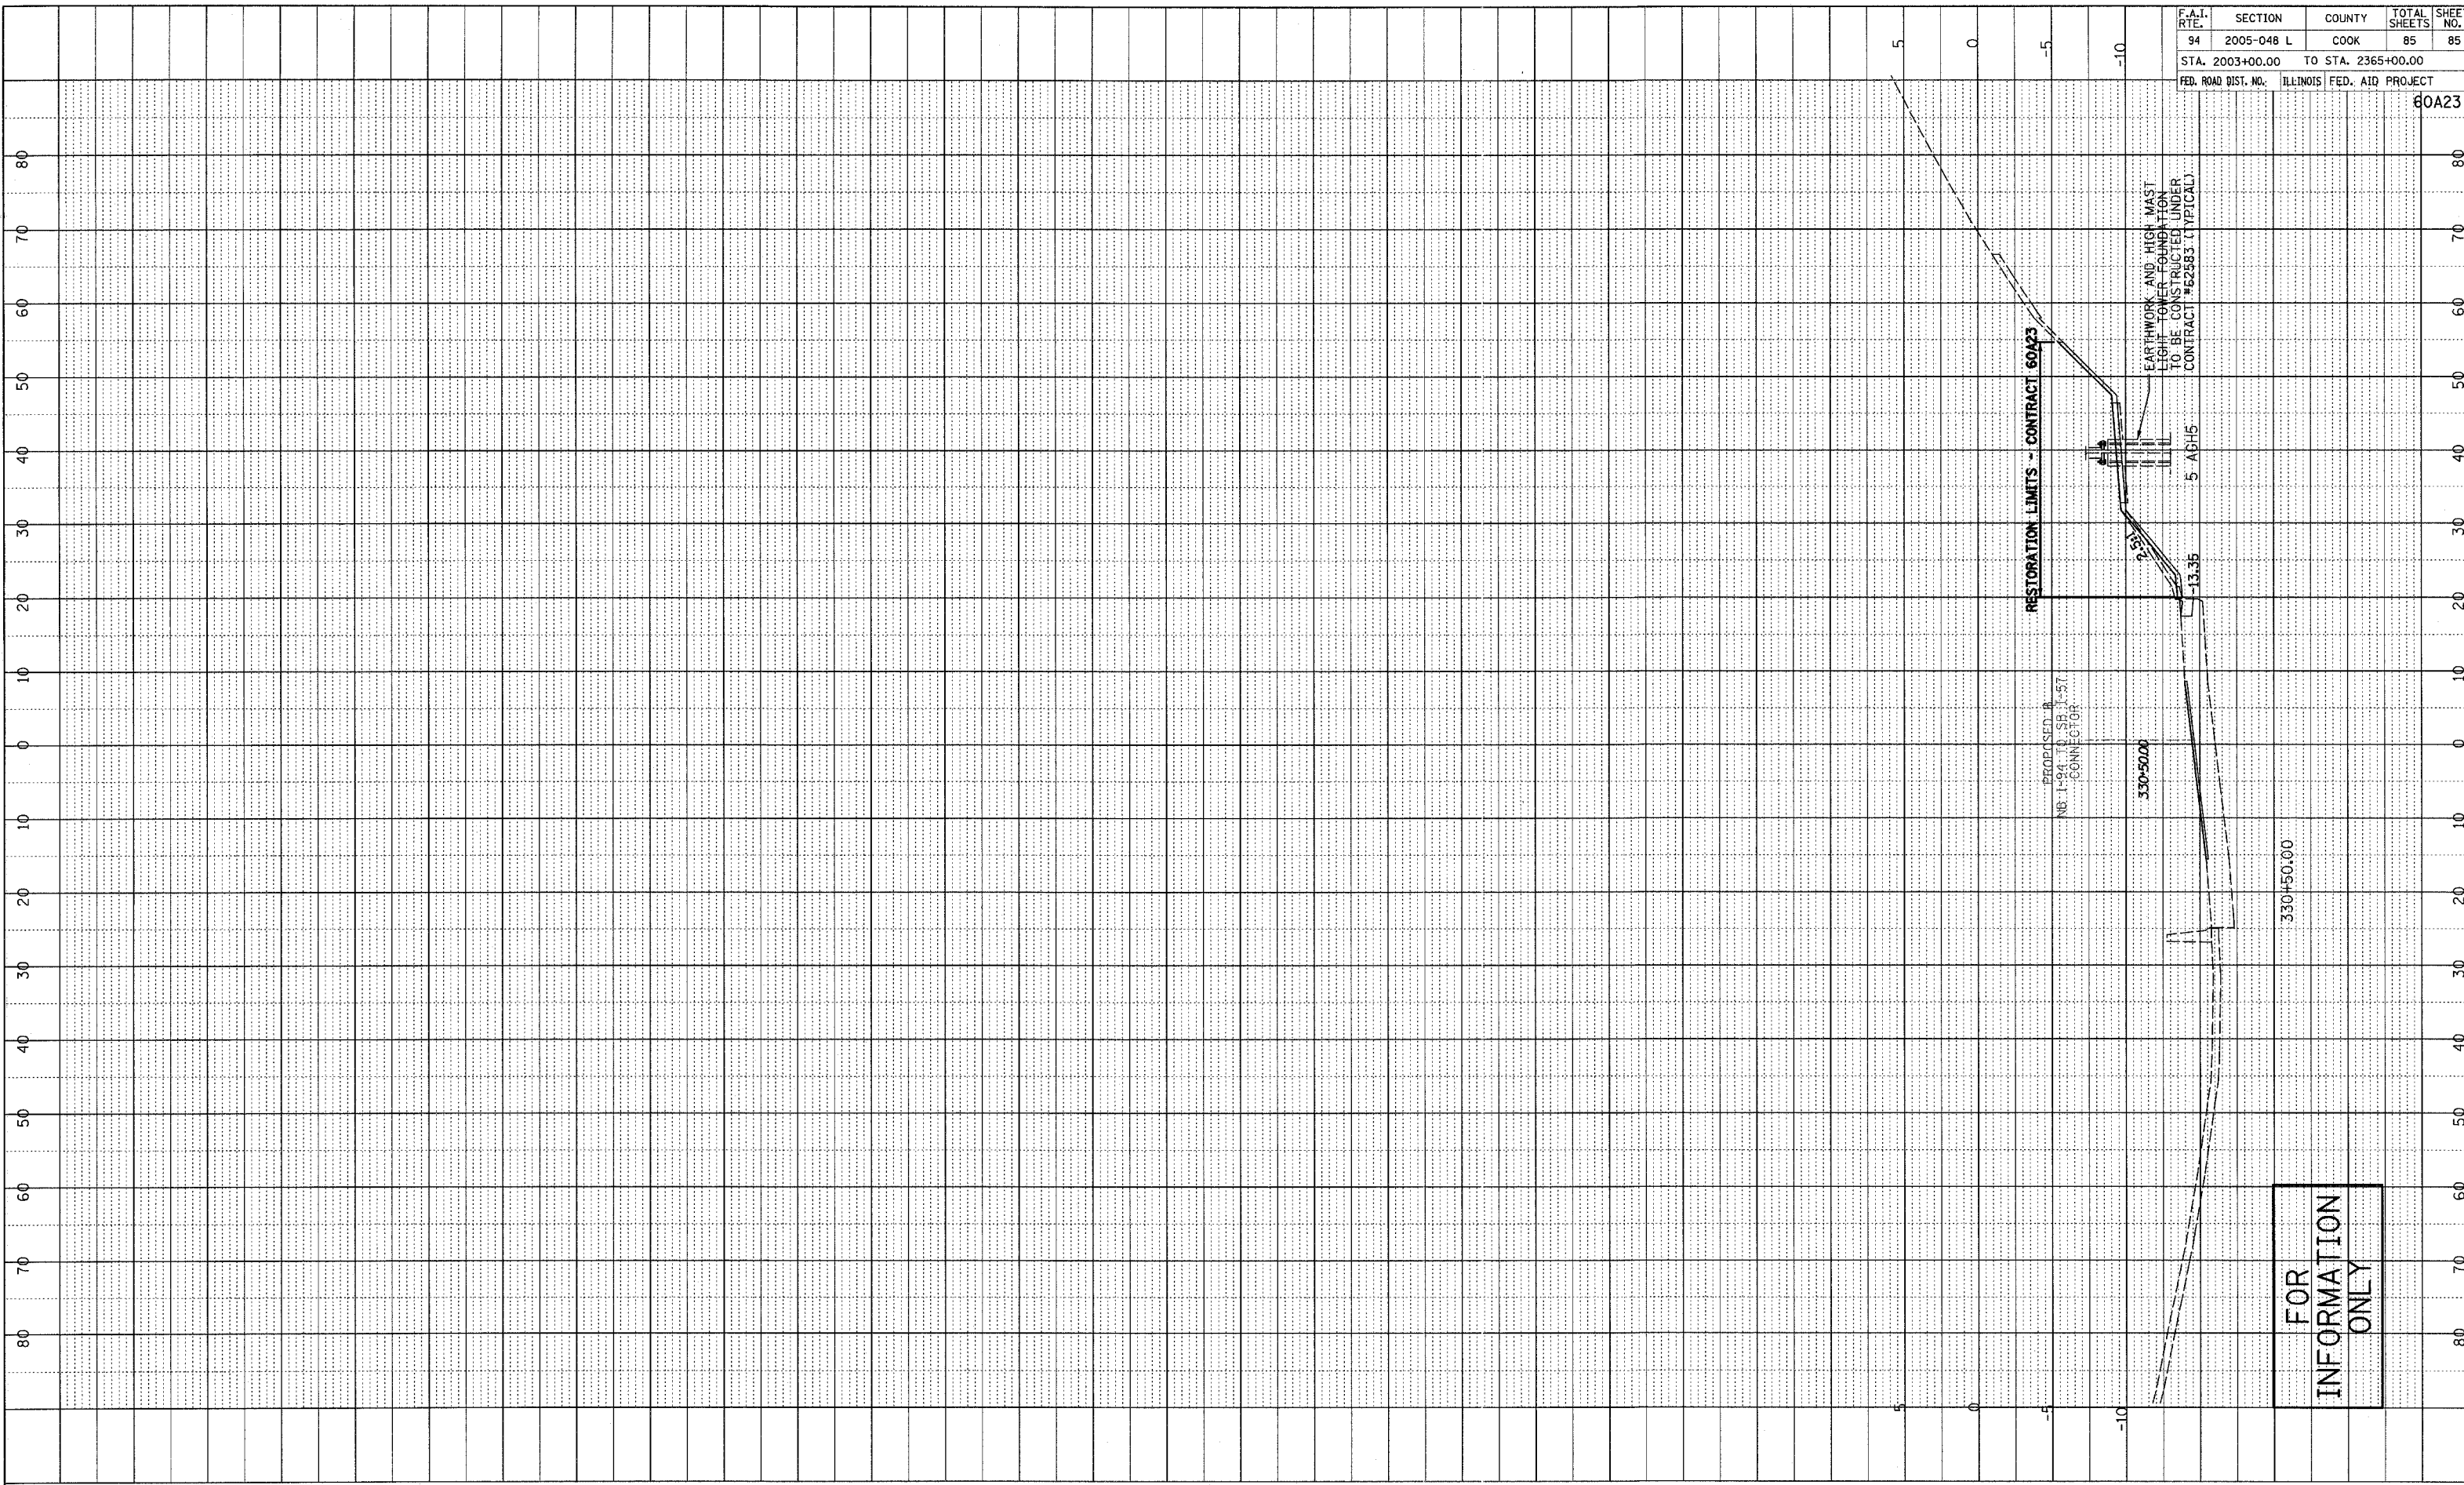


DATE	BY

PROFILE SURVEYED
 PLOTTED
 CHECKED
 NOTE BOOK
 NO. _____
 STRUCTURE NOTATION CHNO

FOR
 INFORMATION
 ONLY

TYLIN INTERNATIONAL

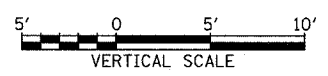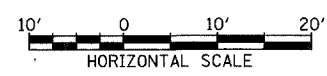

WESTBOUND I-94 (BISHOP FORD FWY)
 TO I-57, STA. 330+50