
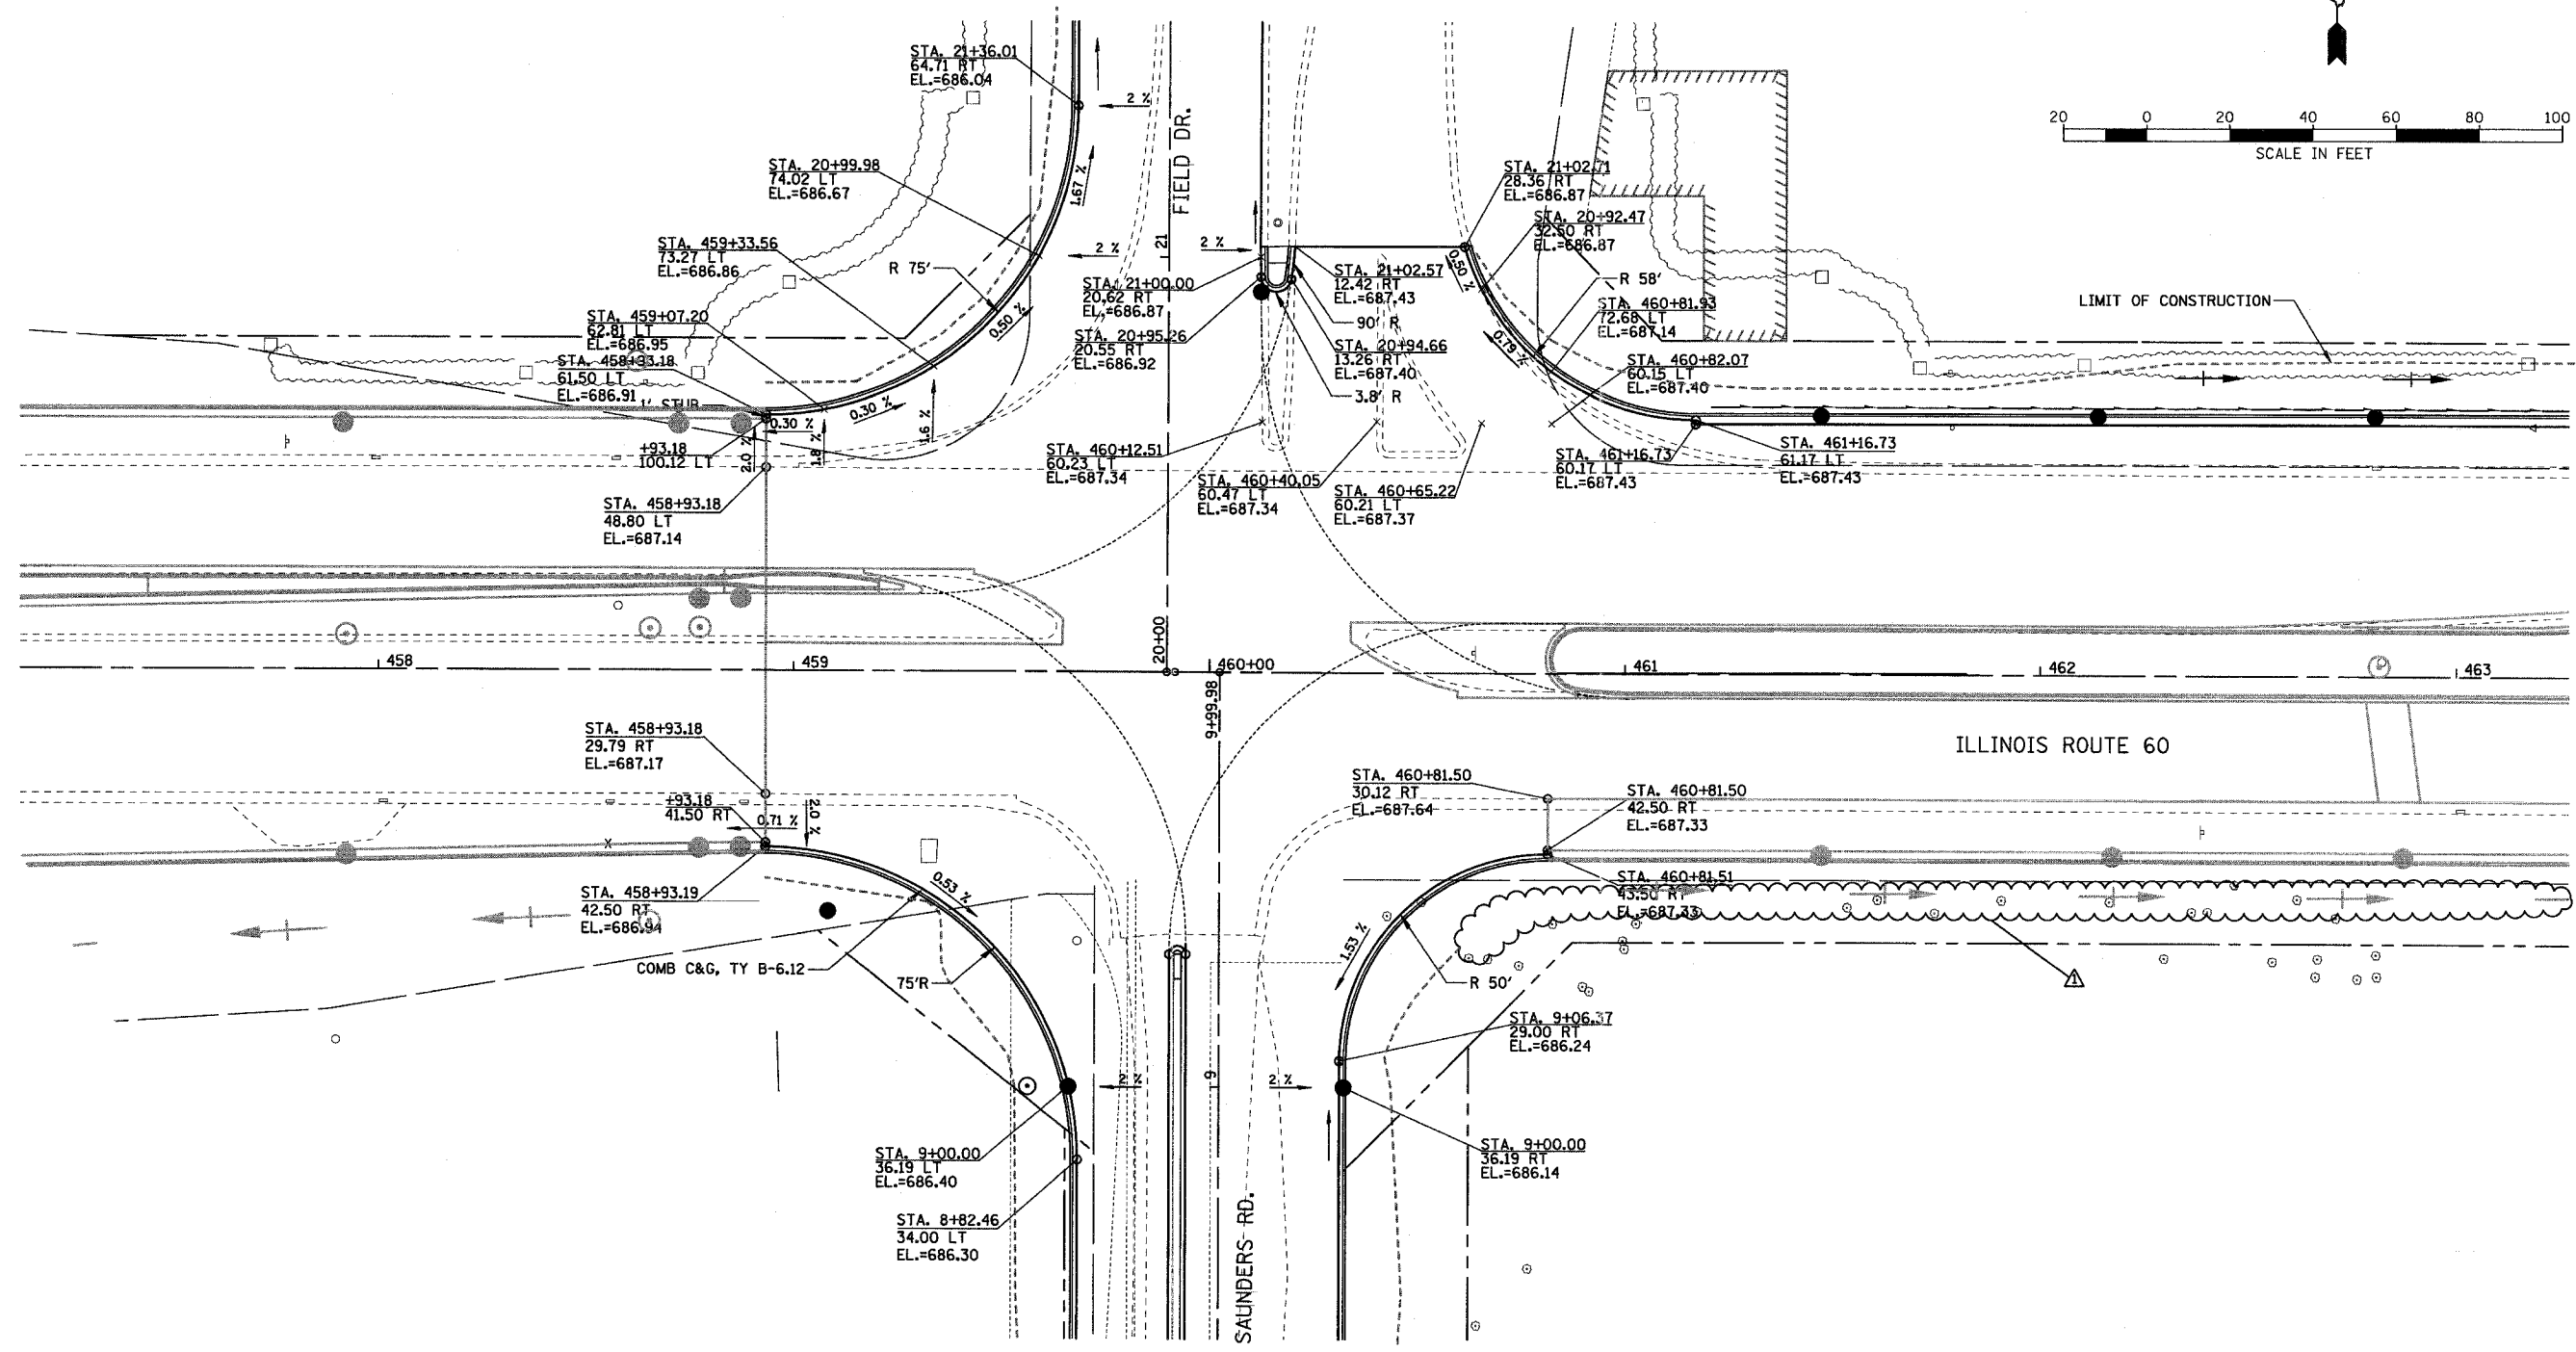


F.A.P. RTE.	SECTION	COUNTY	TOTAL SHEETS	SHEET NO.
335	119R-2	LAKE	439	67
STA. 432+83.12		TO STA. 470+56.84		
FED. ROAD DIST. NO.	ILLINOIS	FED. AID PROJECT		
60B01				

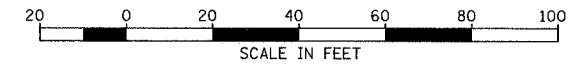

**CHRISTOPHER B. BURKE ENGINEERING LTD.**  
 9575 West Higgins Road, Suite 600  
 Rosemont, Illinois 60018  
 (847) 823-0500

REVISIONS	
NAME	DATE
ADDENDUM	08/31/07

ILLINOIS DEPARTMENT OF TRANSPORTATION  
 ILLINOIS RTE 60 OVER I-94  
 ILLINOIS ROUTE 60 & FIELD DR./SAUNDERS RD.  
 INTERSECTION DETAIL

SCALE: 1"=20'  
 DATE: 08/31/07

DRAWN BY: GT  
 CHECKED BY: MCW

N:\Lakeford\0815\03192\CIV\NO.3192-INT60DET  
 8/29/2007 10:34:31 AM