



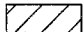

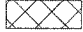




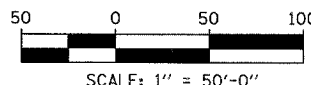
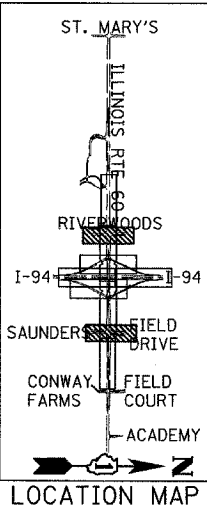
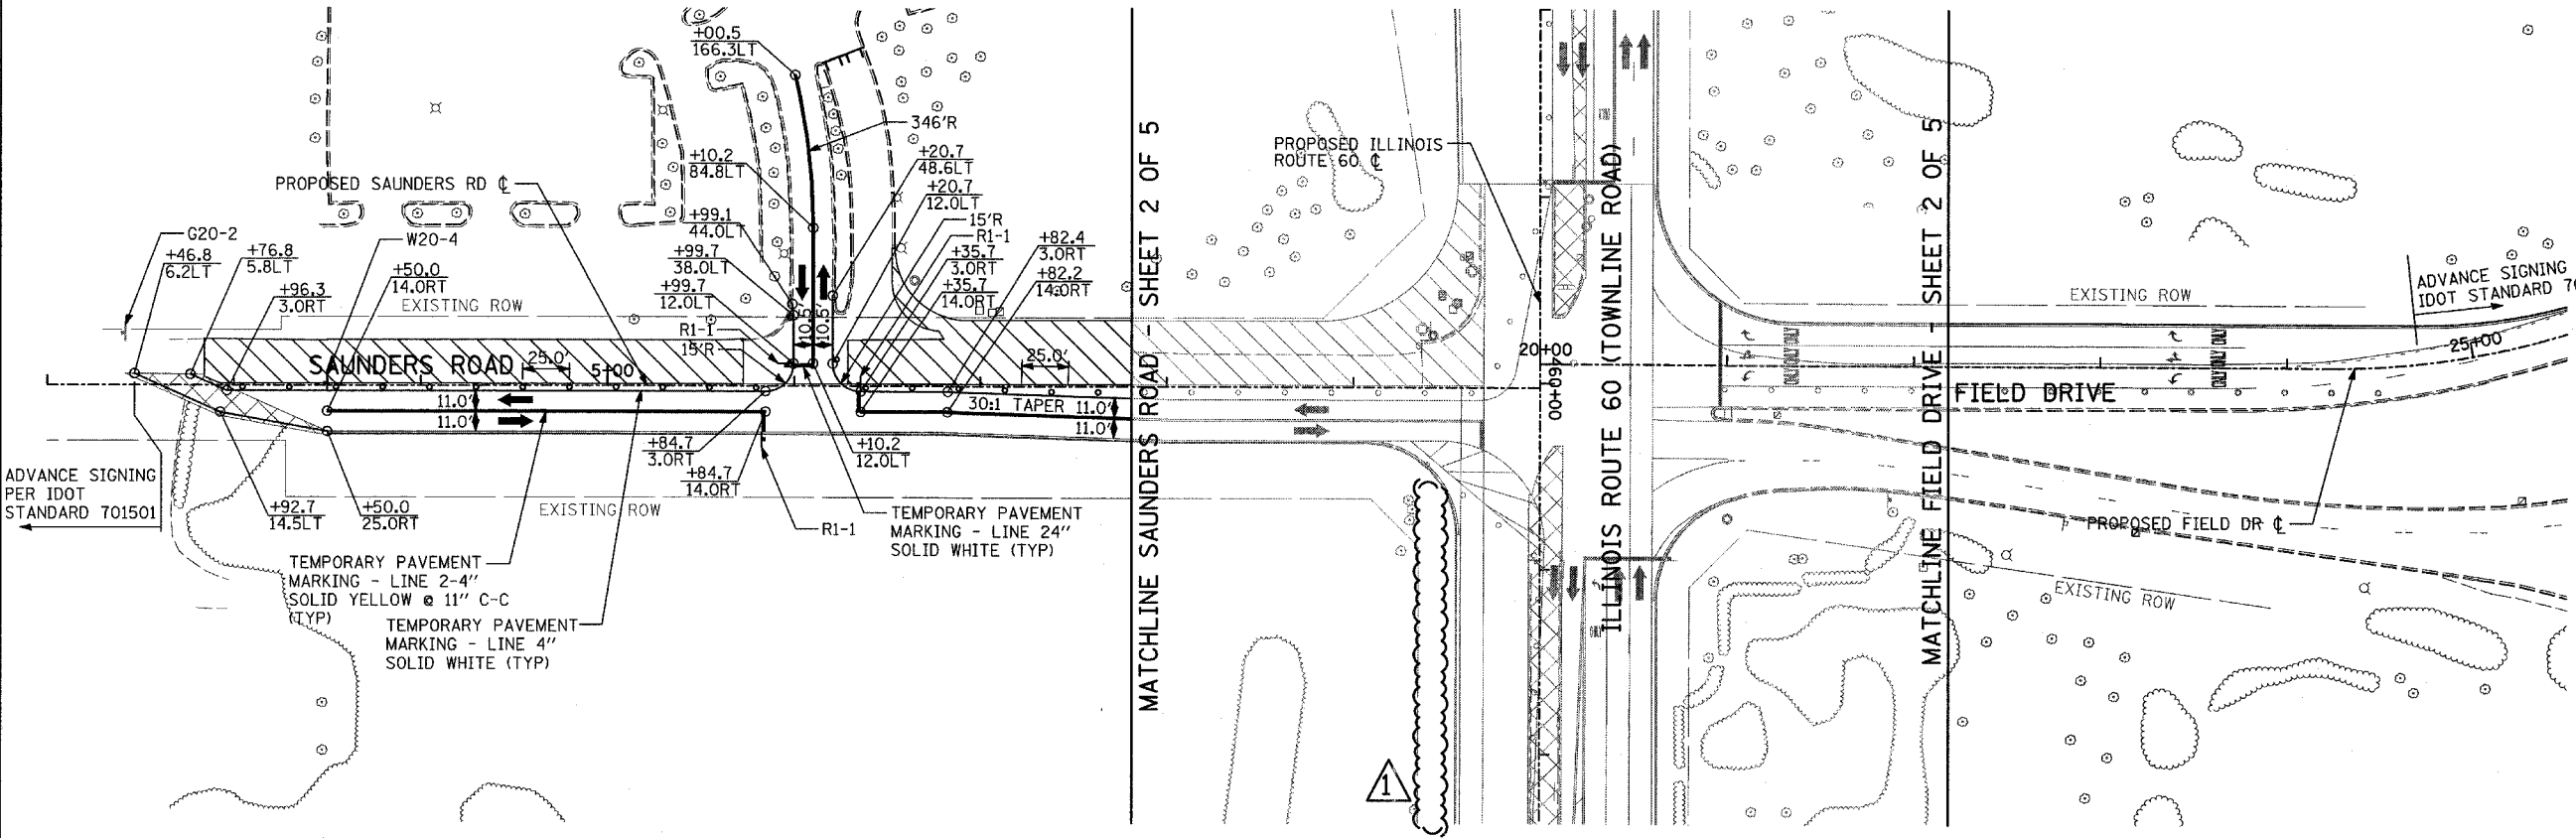
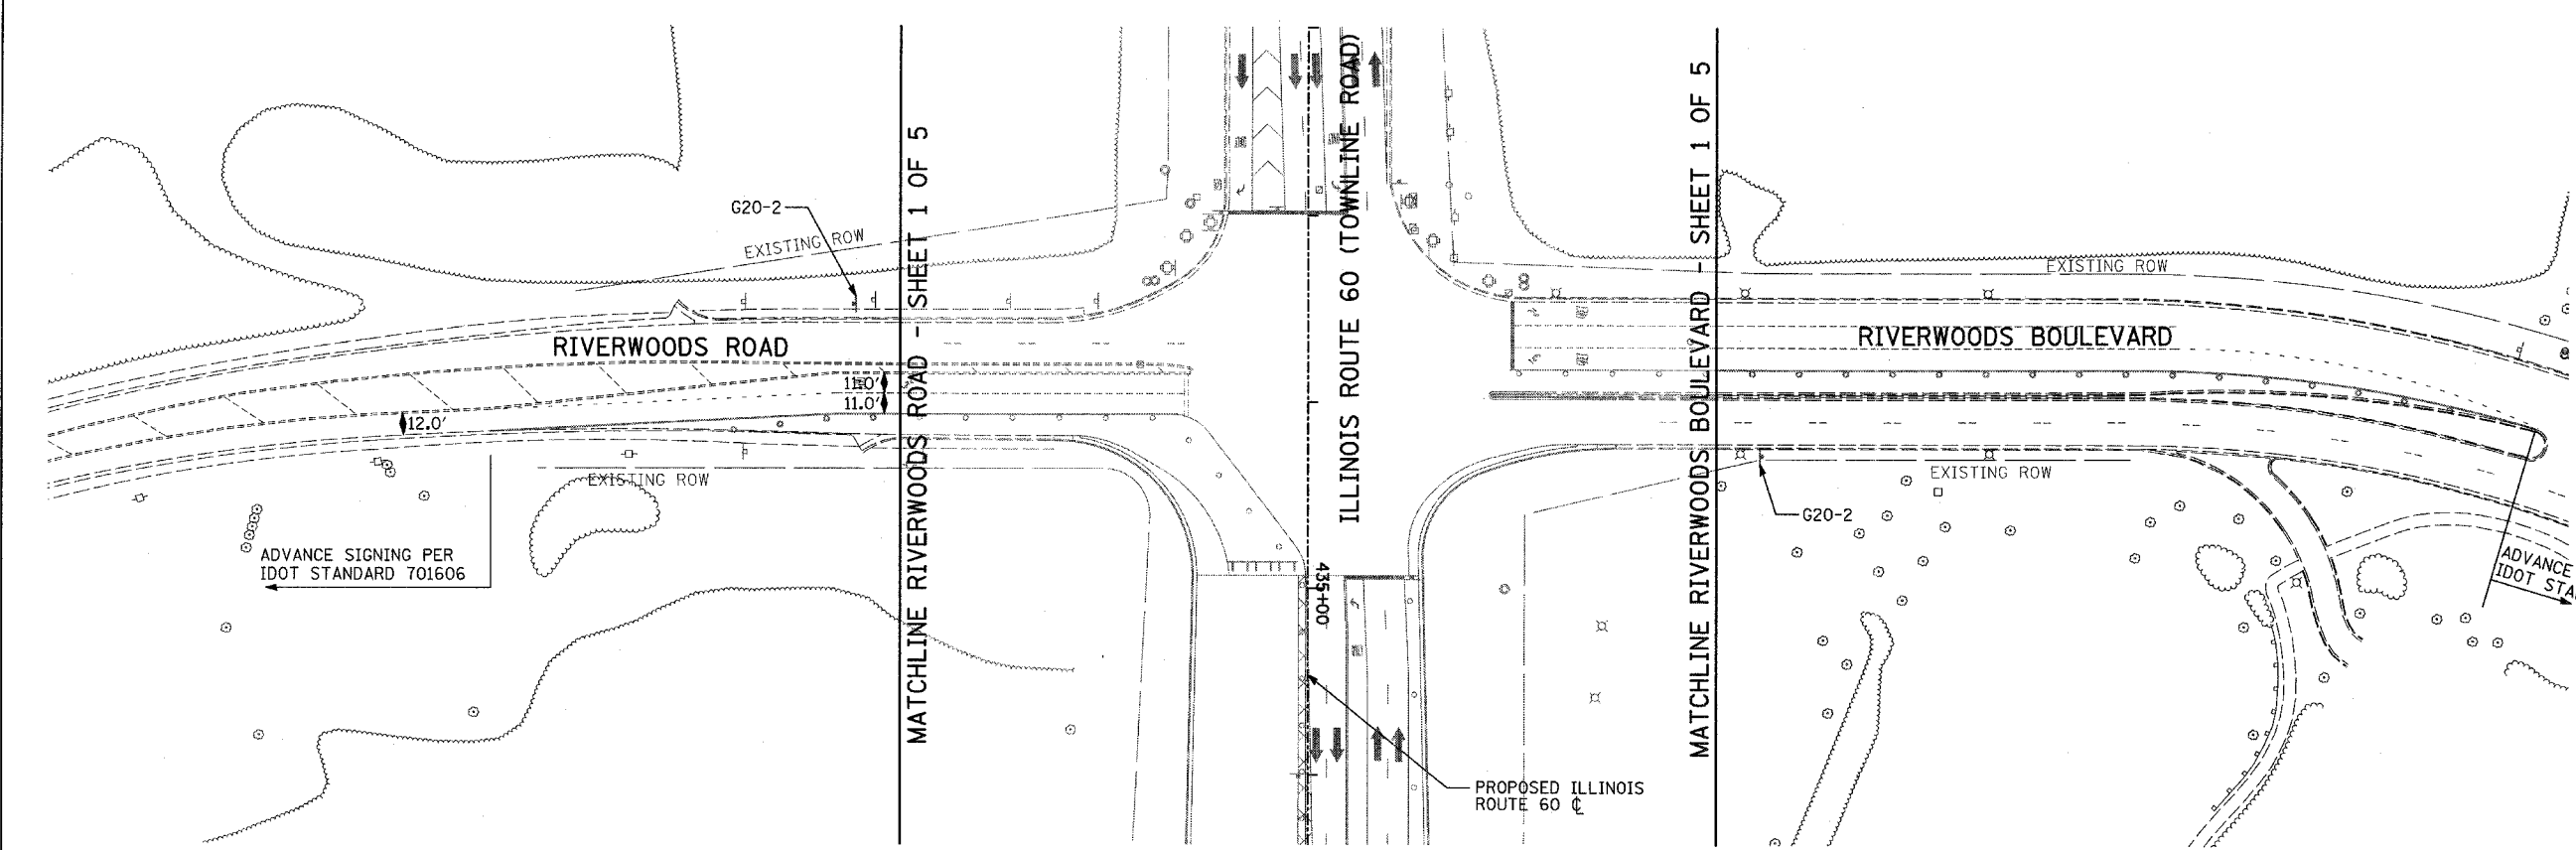
F.A.P. RTE.	SECTION	COUNTY	TOTAL SHEETS	SHEET NO.
335	119R-2	LAKE	439	117
STA. 432+83.12		TO STA. 470+56.84		
FED. ROAD DIST. NO.		ILLINOIS	FED. AID PROJECT	

60B01



**LEGEND:**

-  CONSTRUCTION ZONE
-  TEMPORARY PAVEMENT
-  TRAFFIC MOVEMENT
-  TEMPORARY SIGN (SEE M.O.T. SIGNING LEGEND)
-  TYPE II BARRICADES OR DRUMS W/ MONO-DIRECTIONAL STEADY BURNING LIGHT
-  TYPE III BARRICADE W/2 FLASHING BIDIRECTIONAL LIGHTS
-  TEMPORARY CONCRETE BARRIER
-  ARROW BOARD
-  M.O.T. APPURTENANCES REMAINING FROM PREVIOUS STAGES



REVISIONS	
NAME	DATE

ILLINOIS DEPARTMENT OF TRANSPORTATION  
ILLINOIS RTE 60 OVER I-94  
MAINTENANCE OF TRAFFIC PLAN  
IL RTE 60 @ RIVERWOODS RD/BLVD  
& SAUNDERS RD/FIELD DR  
STAGE 3A - SHEET 3 OF 5

SCALE: 1"=50'-0"  
DRAWN BY: MPG, CBS  
DATE: MAY 8, 2007  
CHECKED BY: JDF

TYLIN INTERNATIONAL

ADDENDUM 1 08/31/07