


F.A.P. RTE.	SECTION	COUNTY	TOTAL SHEETS	SHEET NO.
335	119R-2	LAKE	439	227
STA.		TO STA.		
FED. ROAD DIST. NO.		ILLINOIS	FED. AID PROJECT	

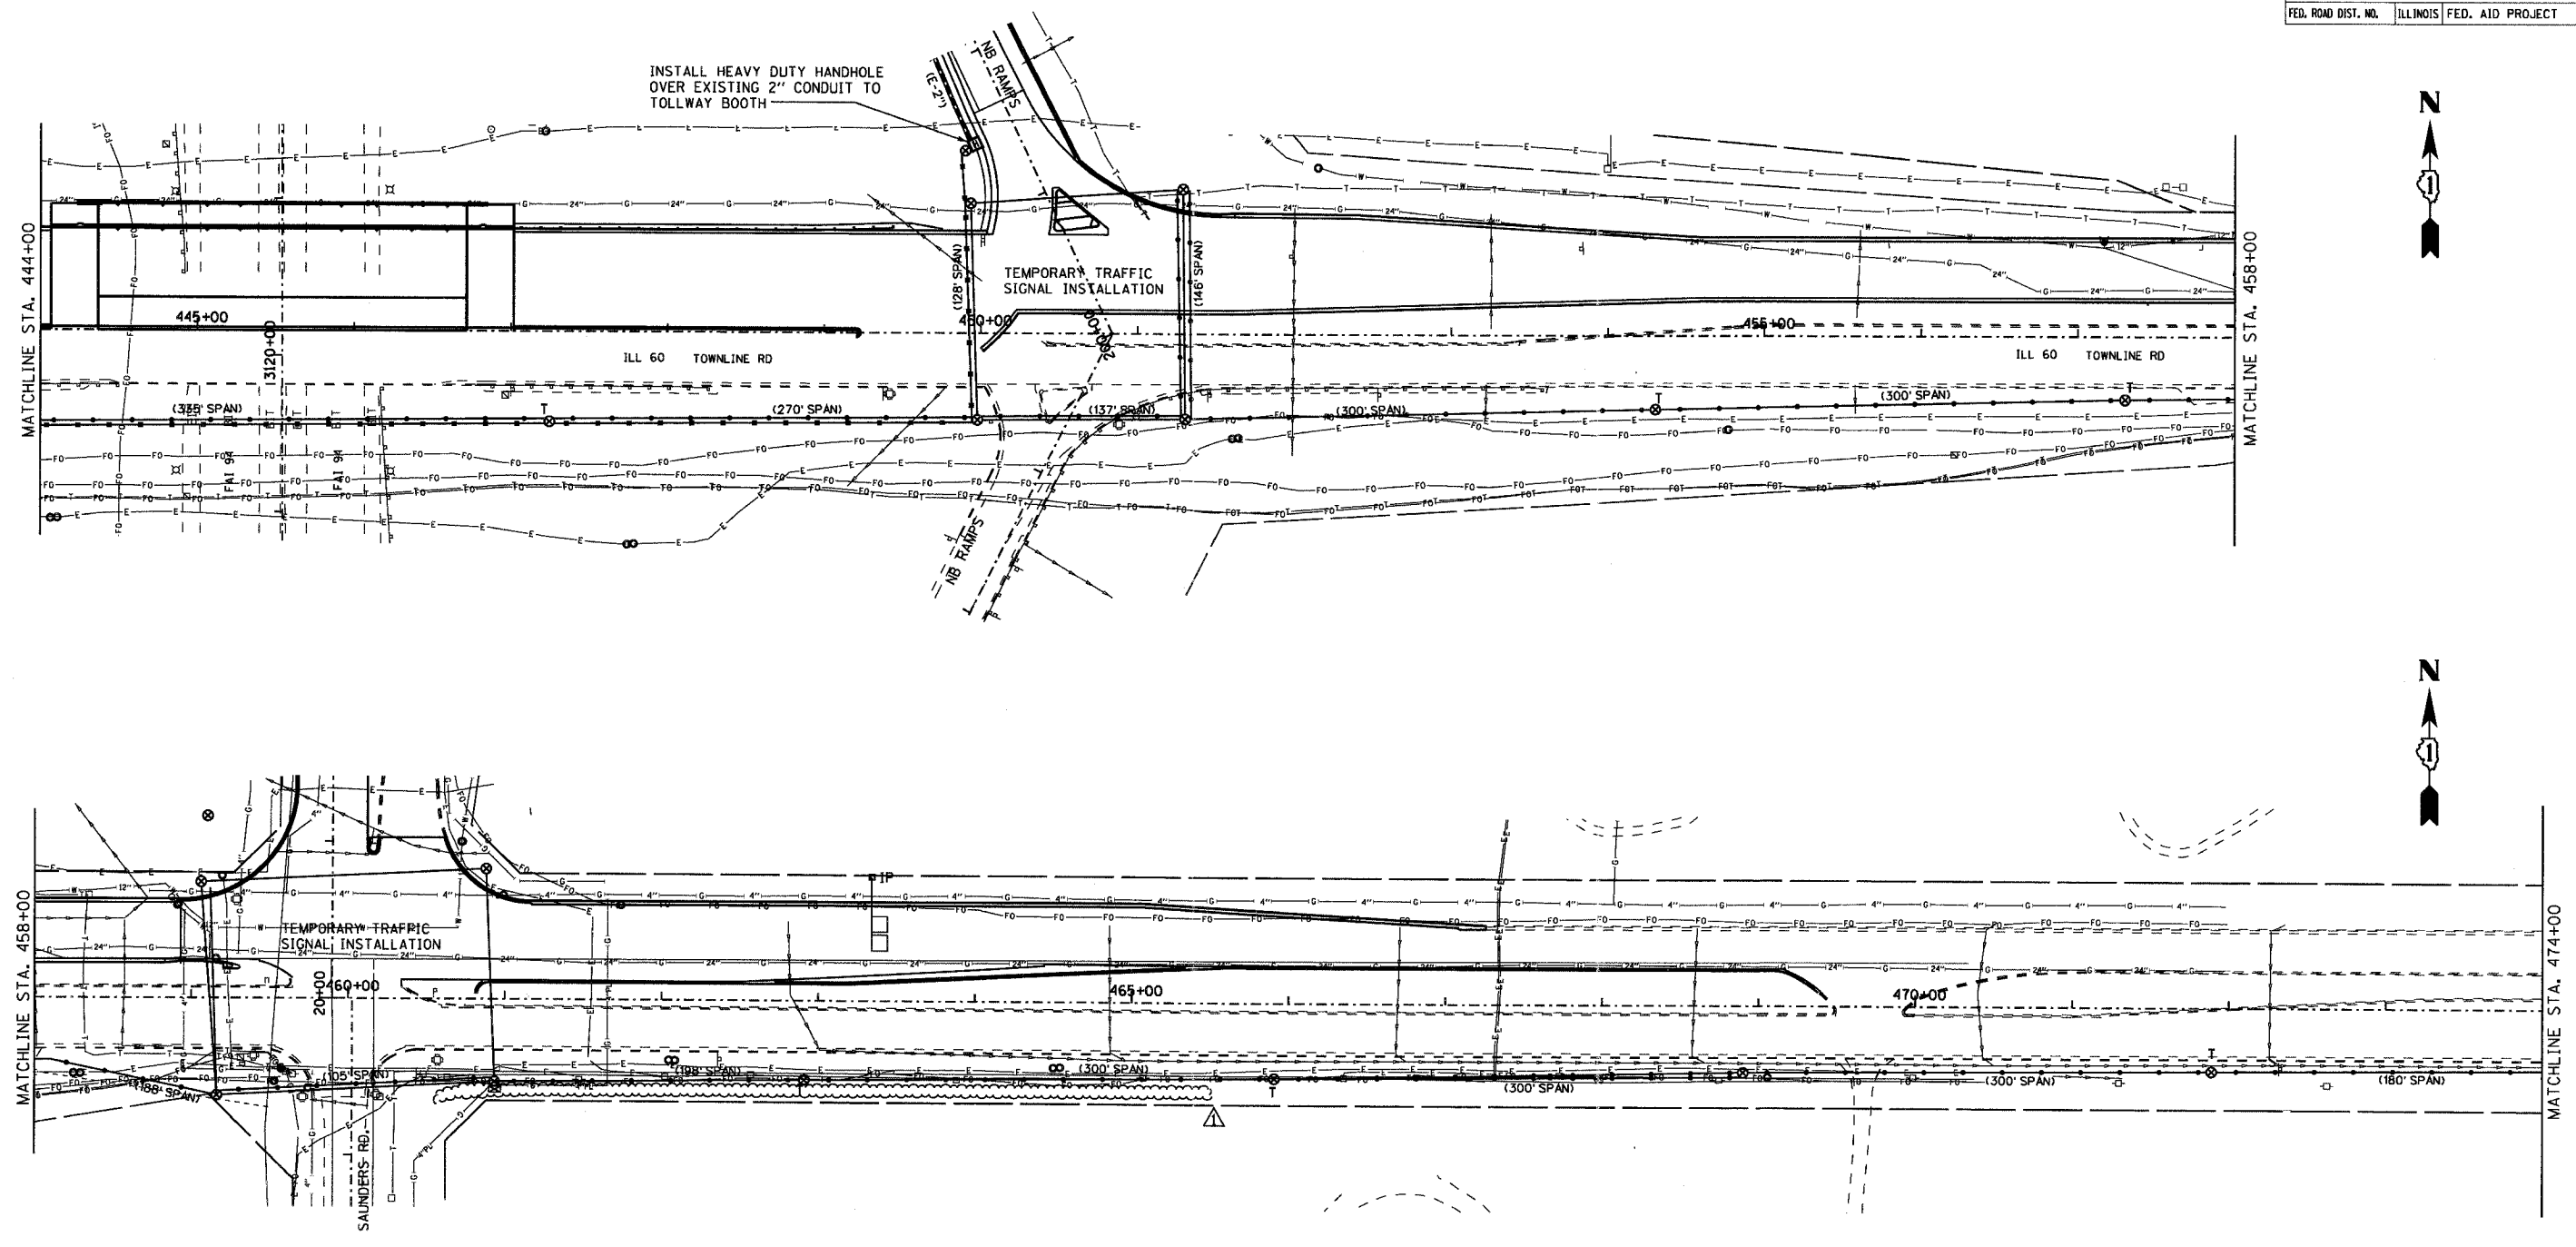

**EJM** ENGINEERING, INC.  
 411 South Wells Street Suite 800  
 Chicago, Illinois 60607

REVISIONS	
NAME	DATE
ADDENDUM 1	8/31/07

ILLINOIS DEPARTMENT OF TRANSPORTATION

**TEMPORARY INTERCONNECT PLAN**  
 ILL ROUTE 60  
 ST. MARY'S ROAD TO ACADEMY DRIVE  
 STAGES 1, 1A & 2

S.N. DESIGNED BY: JM  
 SCALE: 1" = 50'-0" DRAWN BY: PK  
 DATE: MAY 8, 2007 CHECKED BY: GR