


F.A.P. RTE.	SECTION	COUNTY	TOTAL SHEETS	SHEET NO.
335	119R-2	LAKE	439	232
STA.	TO STA.			
FED. ROAD DIST. NO.	ILLINOIS	FED. AID PROJECT		

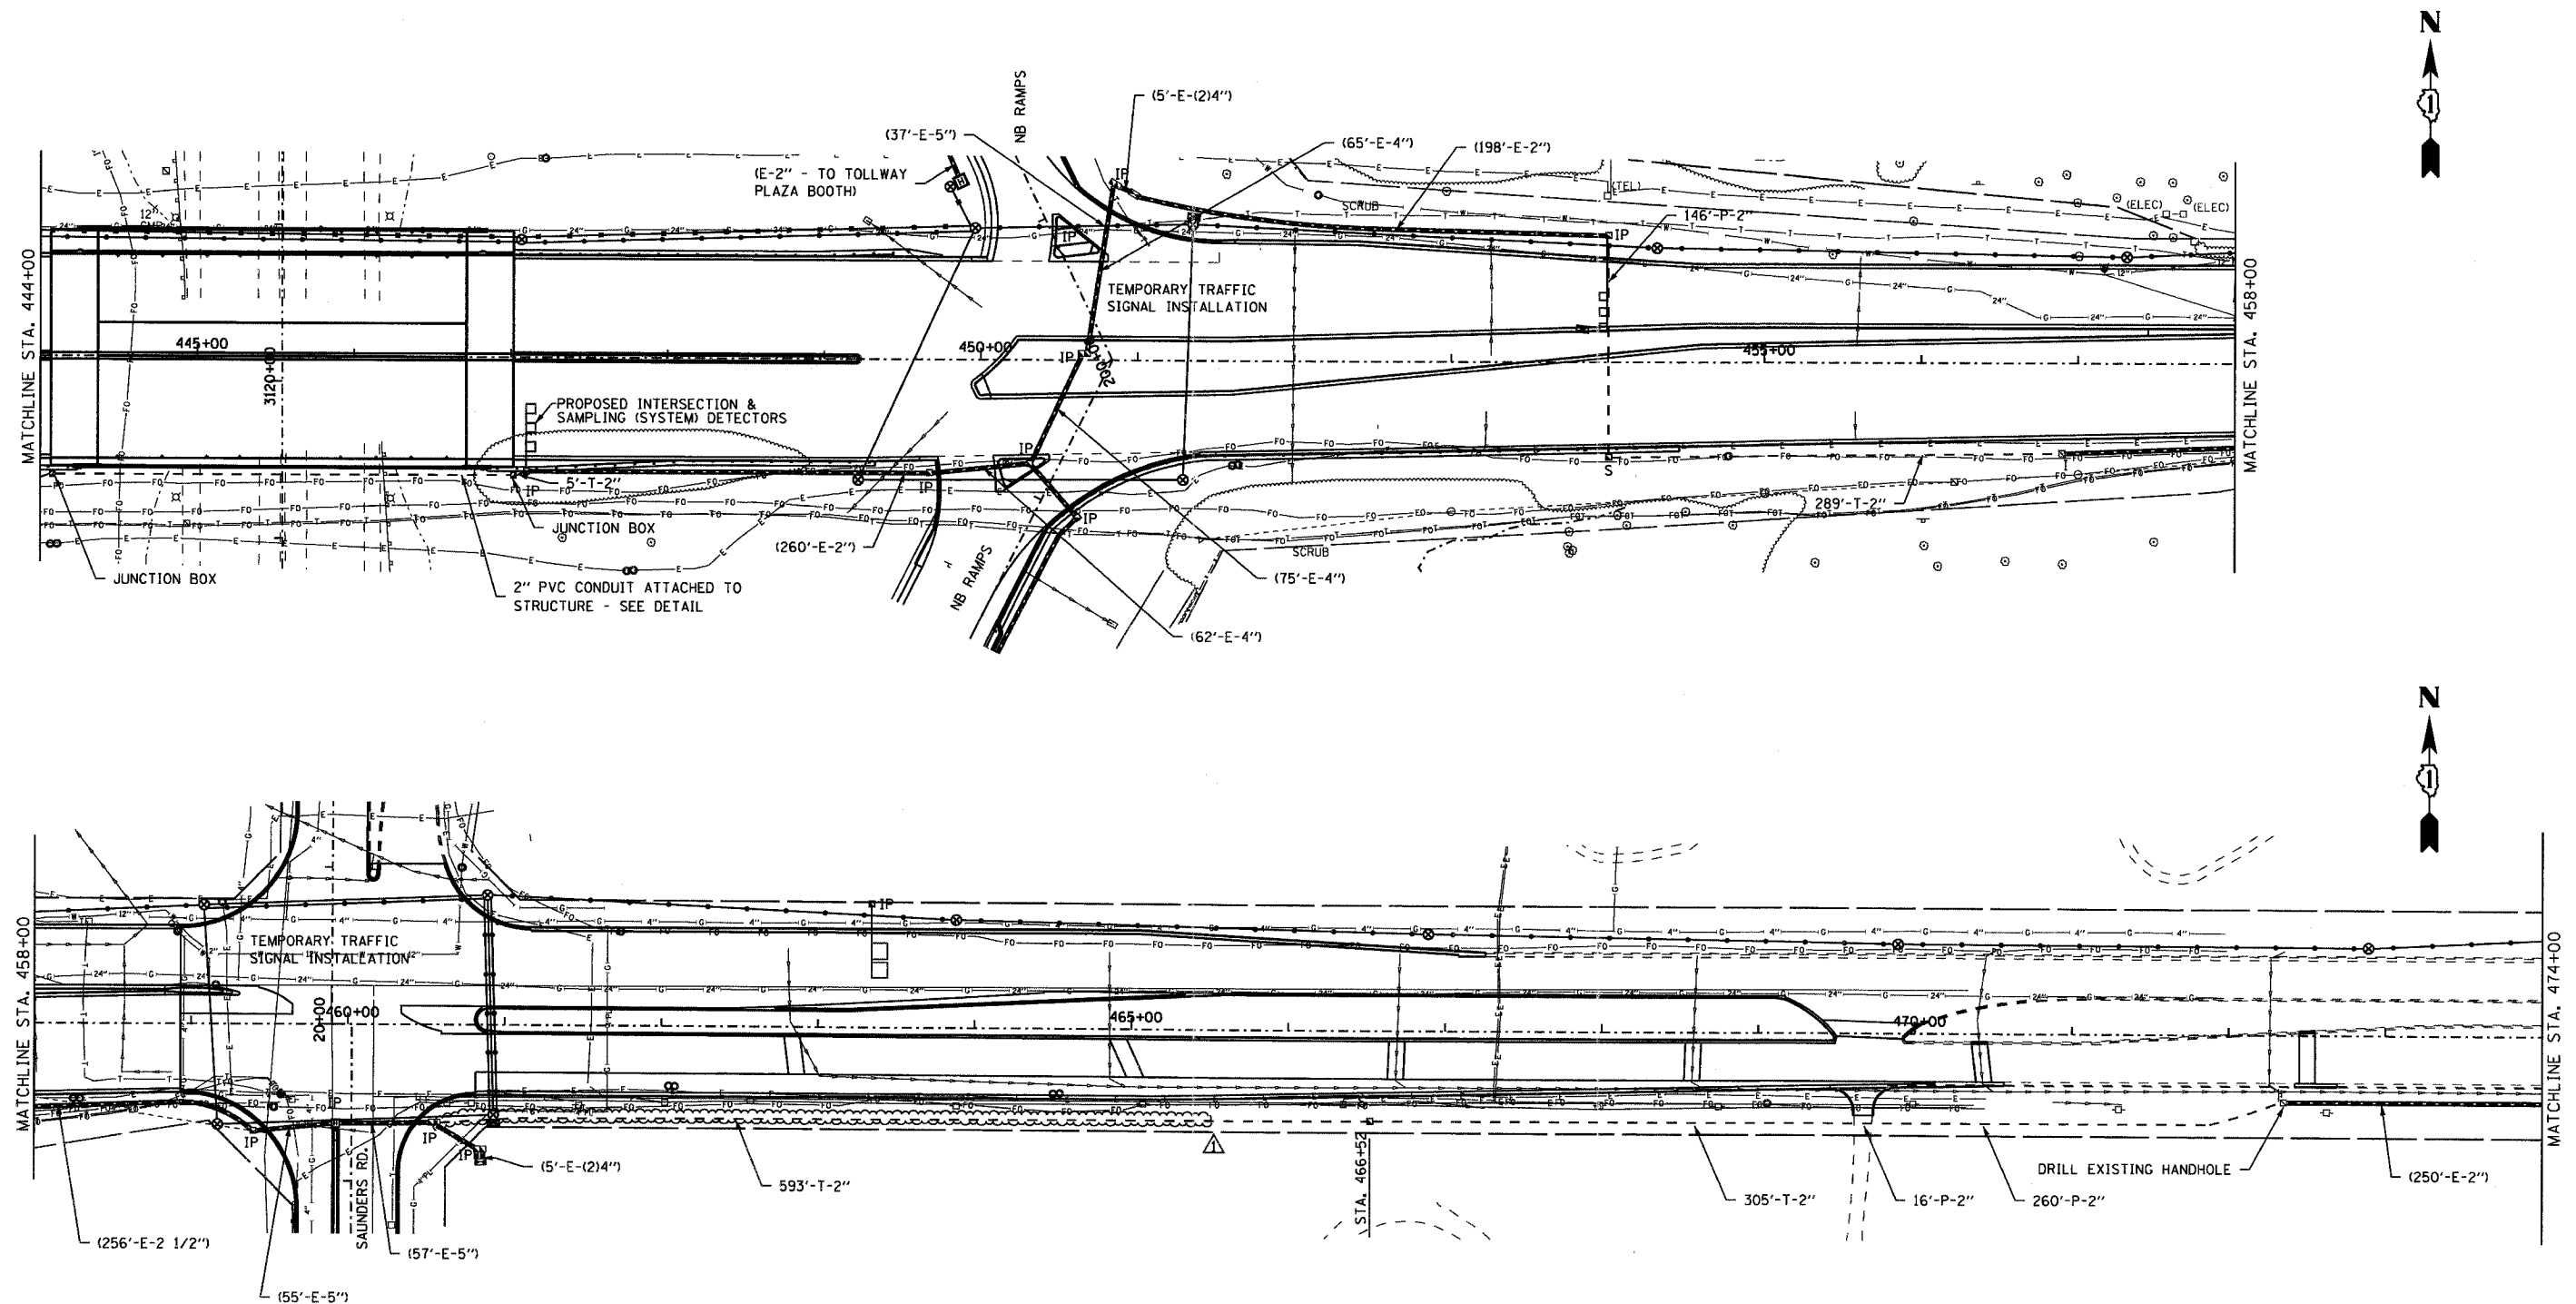

**EJM** EJM ENGINEERING, INC.  
 411 South Wells Street Suite 800  
 Chicago, Illinois 60607

REVISIONS		
NAME	DATE	
ADDENDUM 1	8/31/07	

ILLINOIS DEPARTMENT OF TRANSPORTATION  
**TEMPORARY INTERCONNECT PLAN**  
 STAGES 3, 3A, 4, 5  
 TEMP. SURVEILLANCE CAMERA INSTALLATION  
 STAGES 3, 3A, 4, 5  
 ST. MARY'S ROAD TO ACADEMY DRIVE  
 S.N. DESIGNED BY: JM  
 SCALE: 1" = 50'-0" DRAWN BY: PK  
 DATE: MAY 8, 2007 CHECKED BY: CK