


F.A.P. RTE.	SECTION	COUNTY	TOTAL SHEETS	SHEET NO.
335	119R-2	LAKE	439	396
STA. 432+83.12	TO STA. 470+56.84			
FED. ROAD DIST. NO.	ILLINOIS	FED. AID PROJECT		
120	130	140	150	60B01

NOTE: PRE-STAGE EARTHWORK ADDITIONS/SUBTRACTIONS AND WESTBOUND IL-60 WIDENING EARTHWORK ADDITIONS ARE NOT INCLUDED IN THE EARTHWORK QUANTITIES FOR EACH CROSS SECTION (SEE EARTHWORK SCHEDULES FOR BREAKDOWN OF QUANTITIES BY STAGE AND LOCATION).

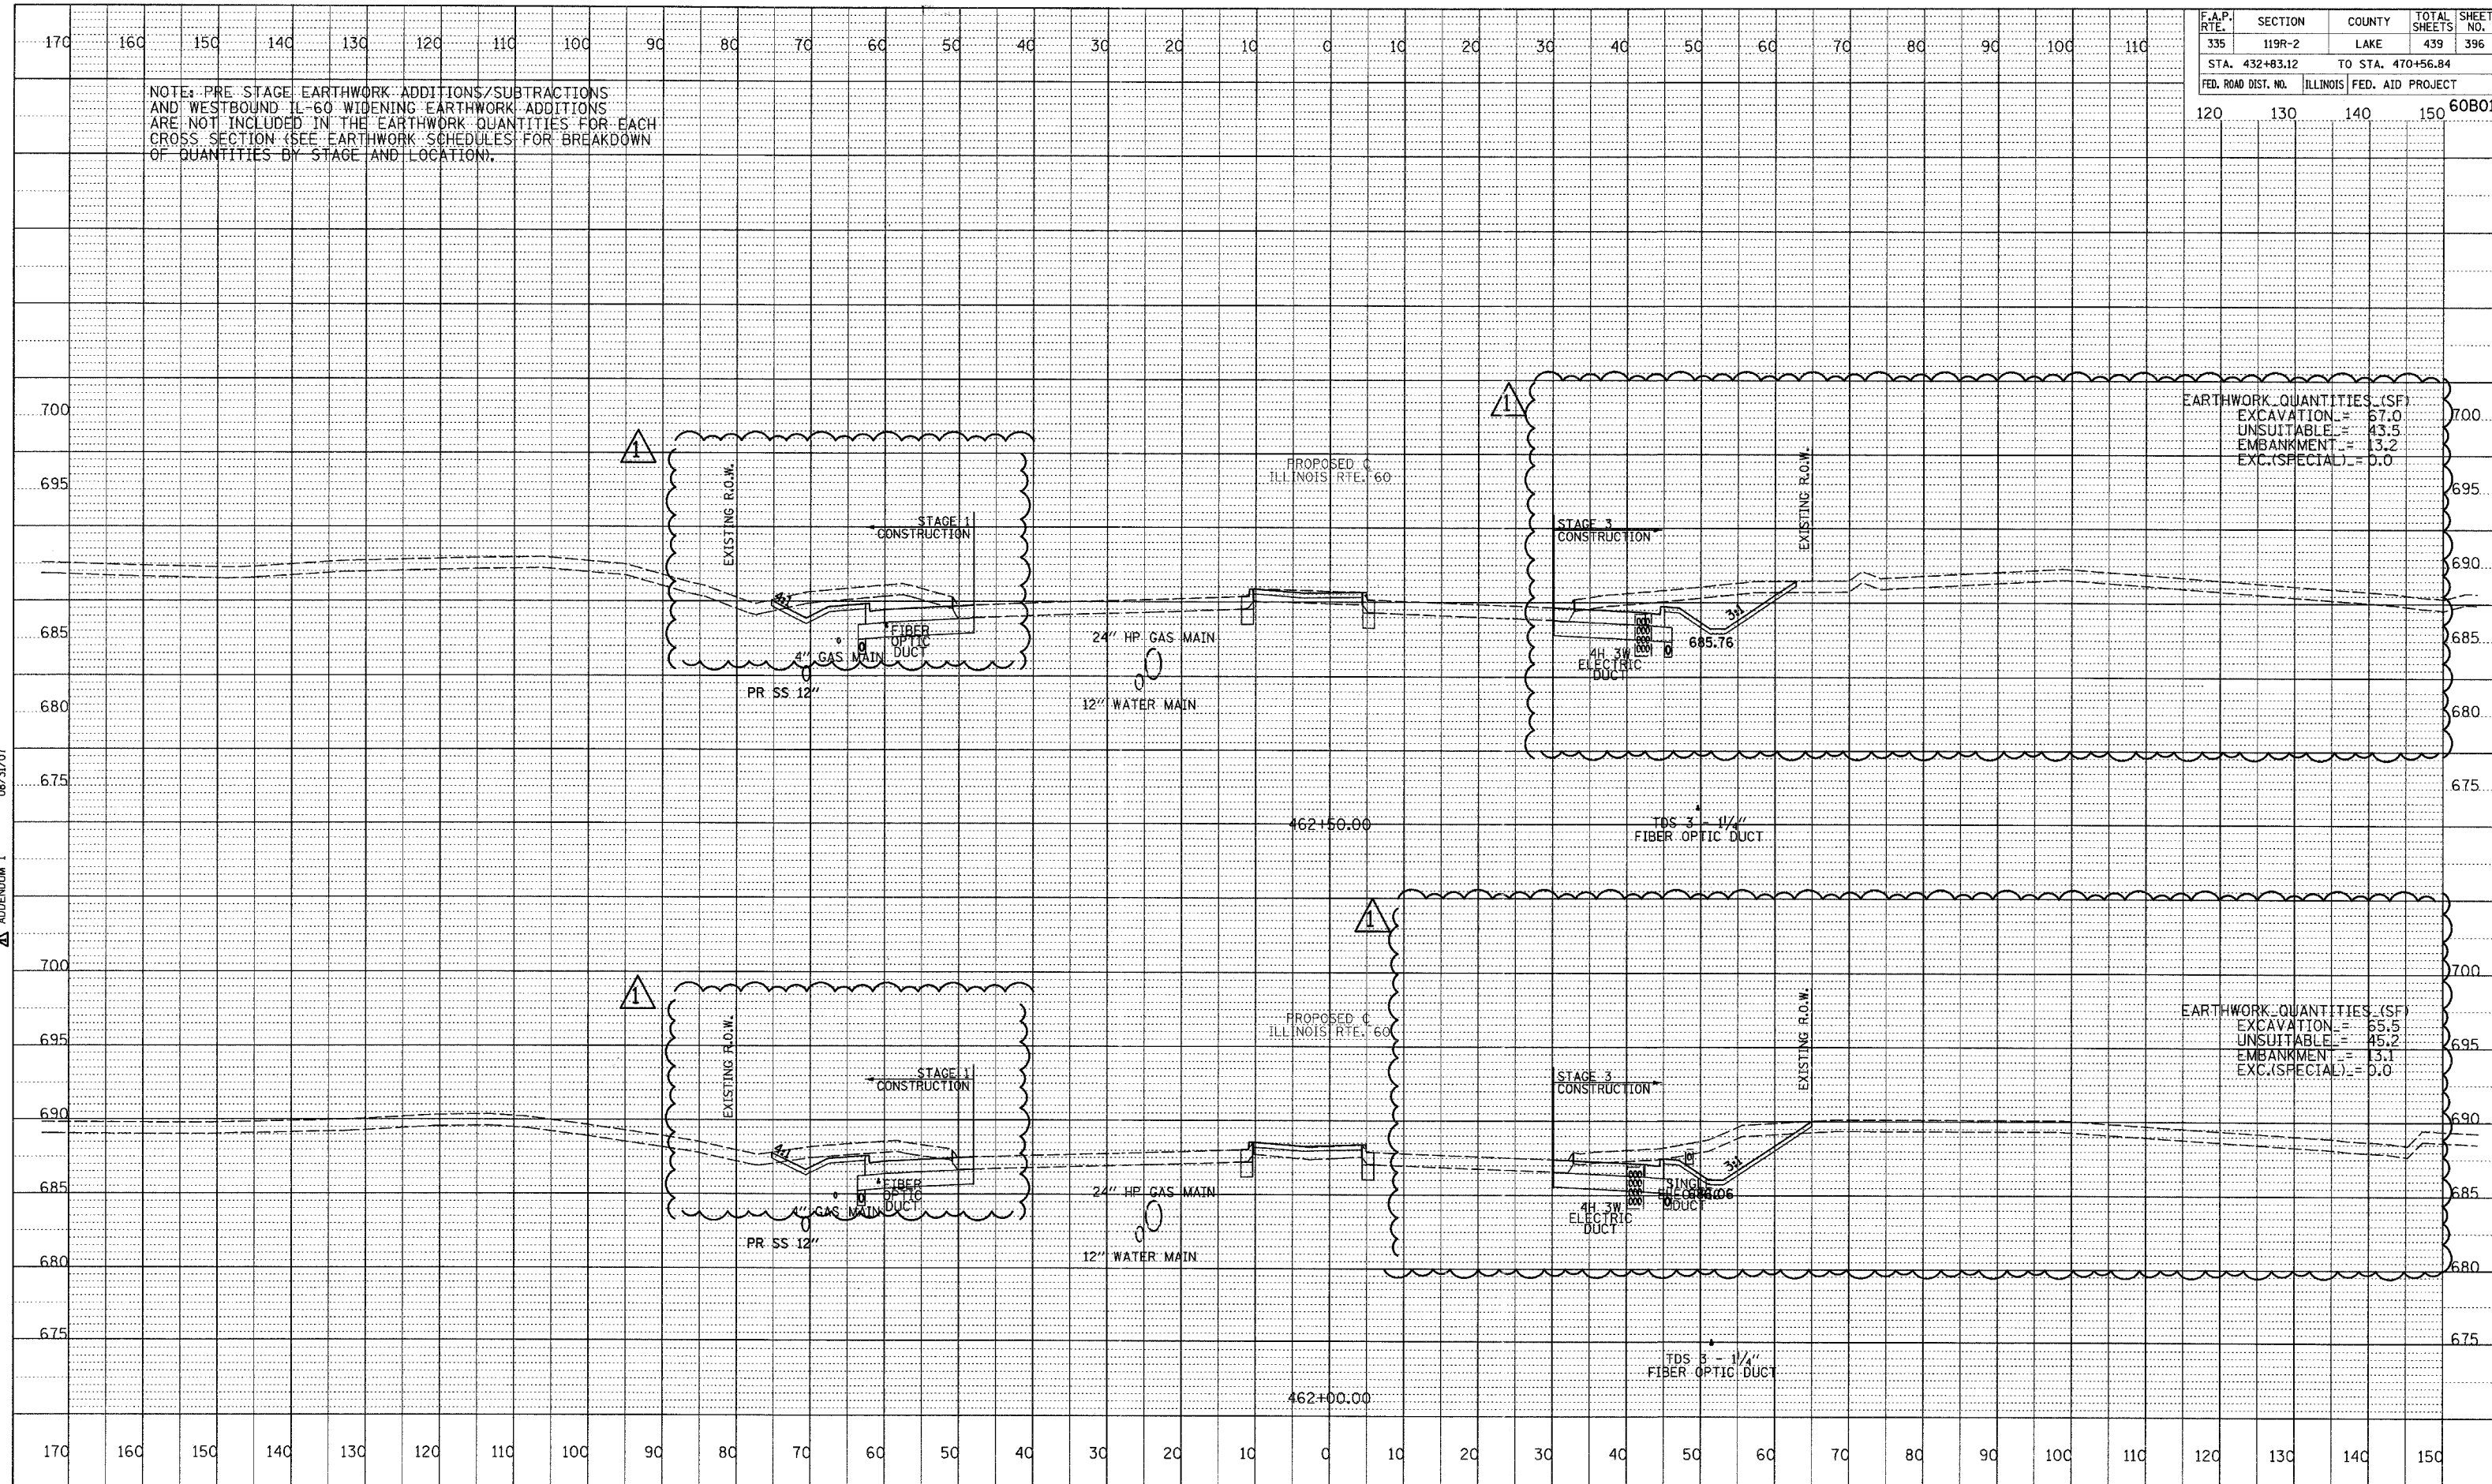

EARTHWORK QUANTITIES (SF)
 EXCAVATION = 67.0
 UNSUITABLE = 43.5
 EMBANKMENT = 13.2
 EXC.(SPECIAL) = 0.0

EARTHWORK QUANTITIES (SF)
 EXCAVATION = 65.5
 UNSUITABLE = 45.2
 EMBANKMENT = 13.1
 EXC.(SPECIAL) = 0.0

DATE: 08/31/07
 BY: [blank]
 CHECKED: [blank]
 IN CHARGE: [blank]
 PROJECT NO.: [blank]
 DRAWING NO.: [blank]
 SHEET NO.: [blank]

