


F.A.P. RTE. 335	SECTION 119R-2	COUNTY LAKE	TOTAL SHEETS 439	SHEET NO. 400
STA. 432+83.12		TO STA. 470+56.84		
FED. ROAD DIST. NO. ILLINOIS		FED. AID PROJECT		

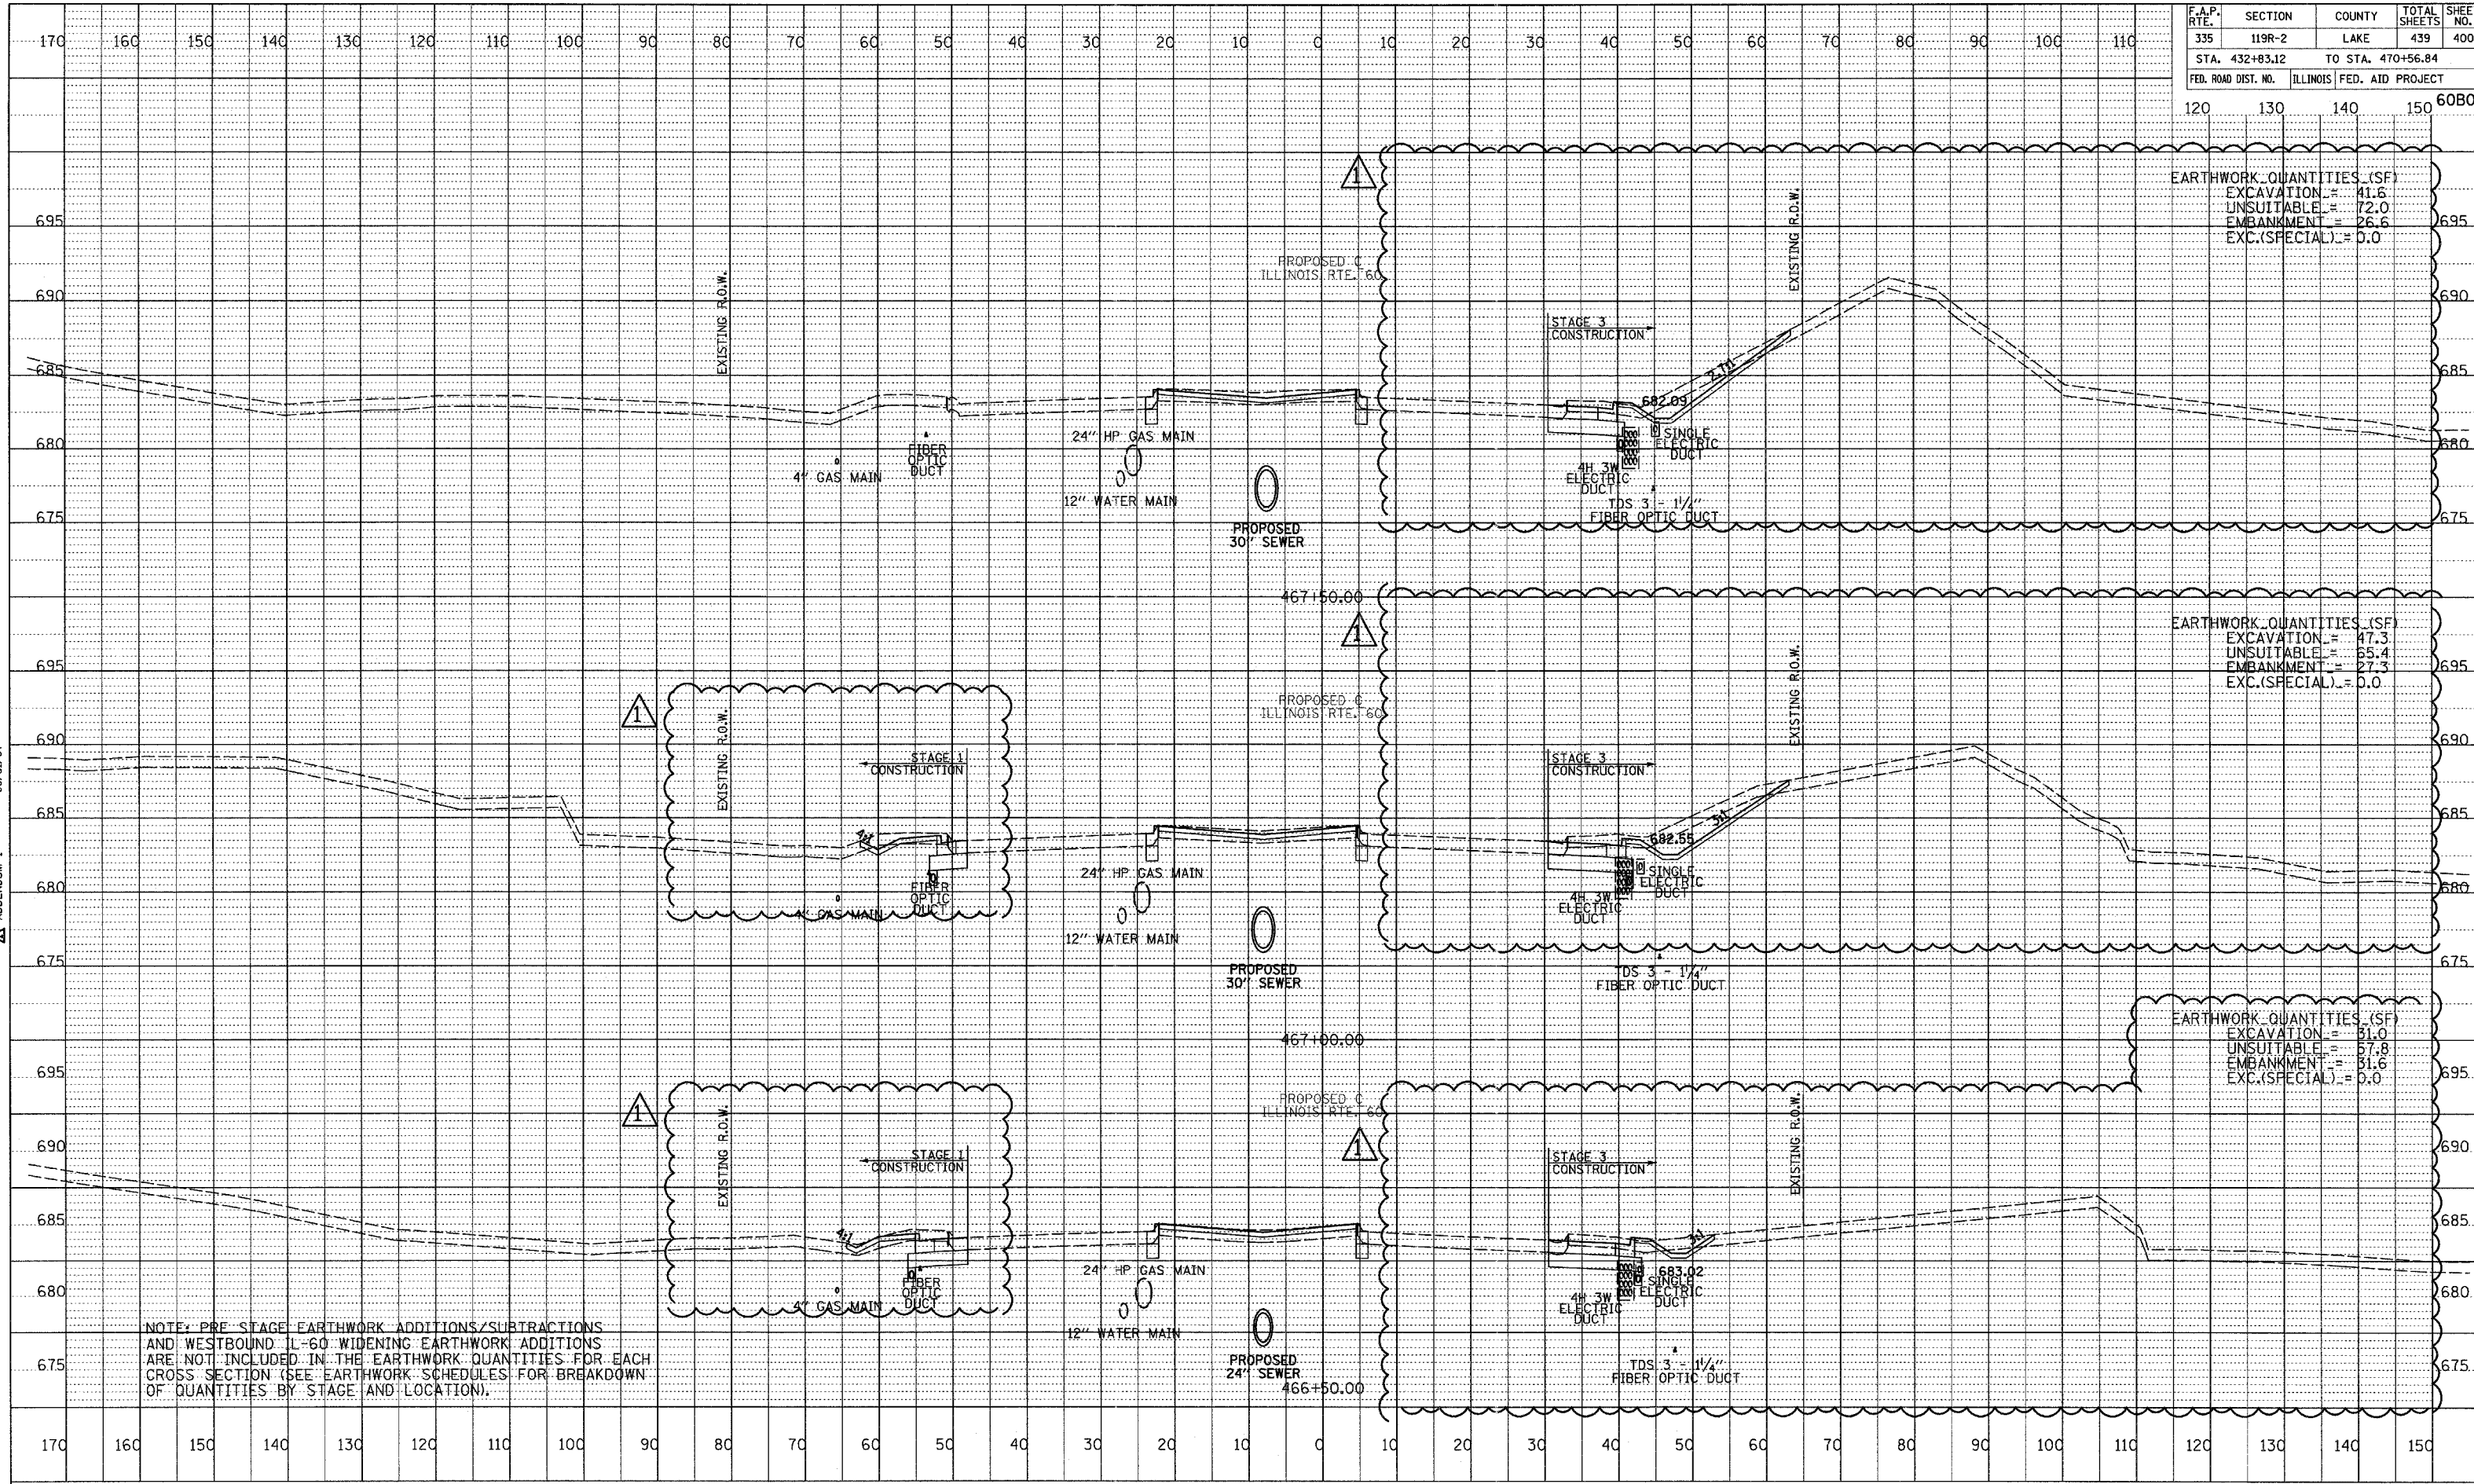

NOTE: PRE STAGE EARTHWORK ADDITIONS/SUBTRACTIONS AND WESTBOUND IL-60 WIDENING EARTHWORK ADDITIONS ARE NOT INCLUDED IN THE EARTHWORK QUANTITIES FOR EACH CROSS SECTION (SEE EARTHWORK SCHEDULES FOR BREAKDOWN OF QUANTITIES BY STAGE AND LOCATION).

DATE: 08/31/07  
 BY: [Blank]  
 CHECKED: [Blank]  
 DESIGNED: [Blank]  
 DRAWN: [Blank]  
 NO. [Blank]  
 TITLE: [Blank]

APPENDIX 1

