


F.A.P. RTE.	SECTION	COUNTY	TOTAL SHEETS	SHEET NO.
335	119R-2	LAKE	439	401
STA. 432+83.12		TO STA. 470+56.84		
FED. ROAD DIST. NO.	ILLINOIS	FED. AID PROJECT		

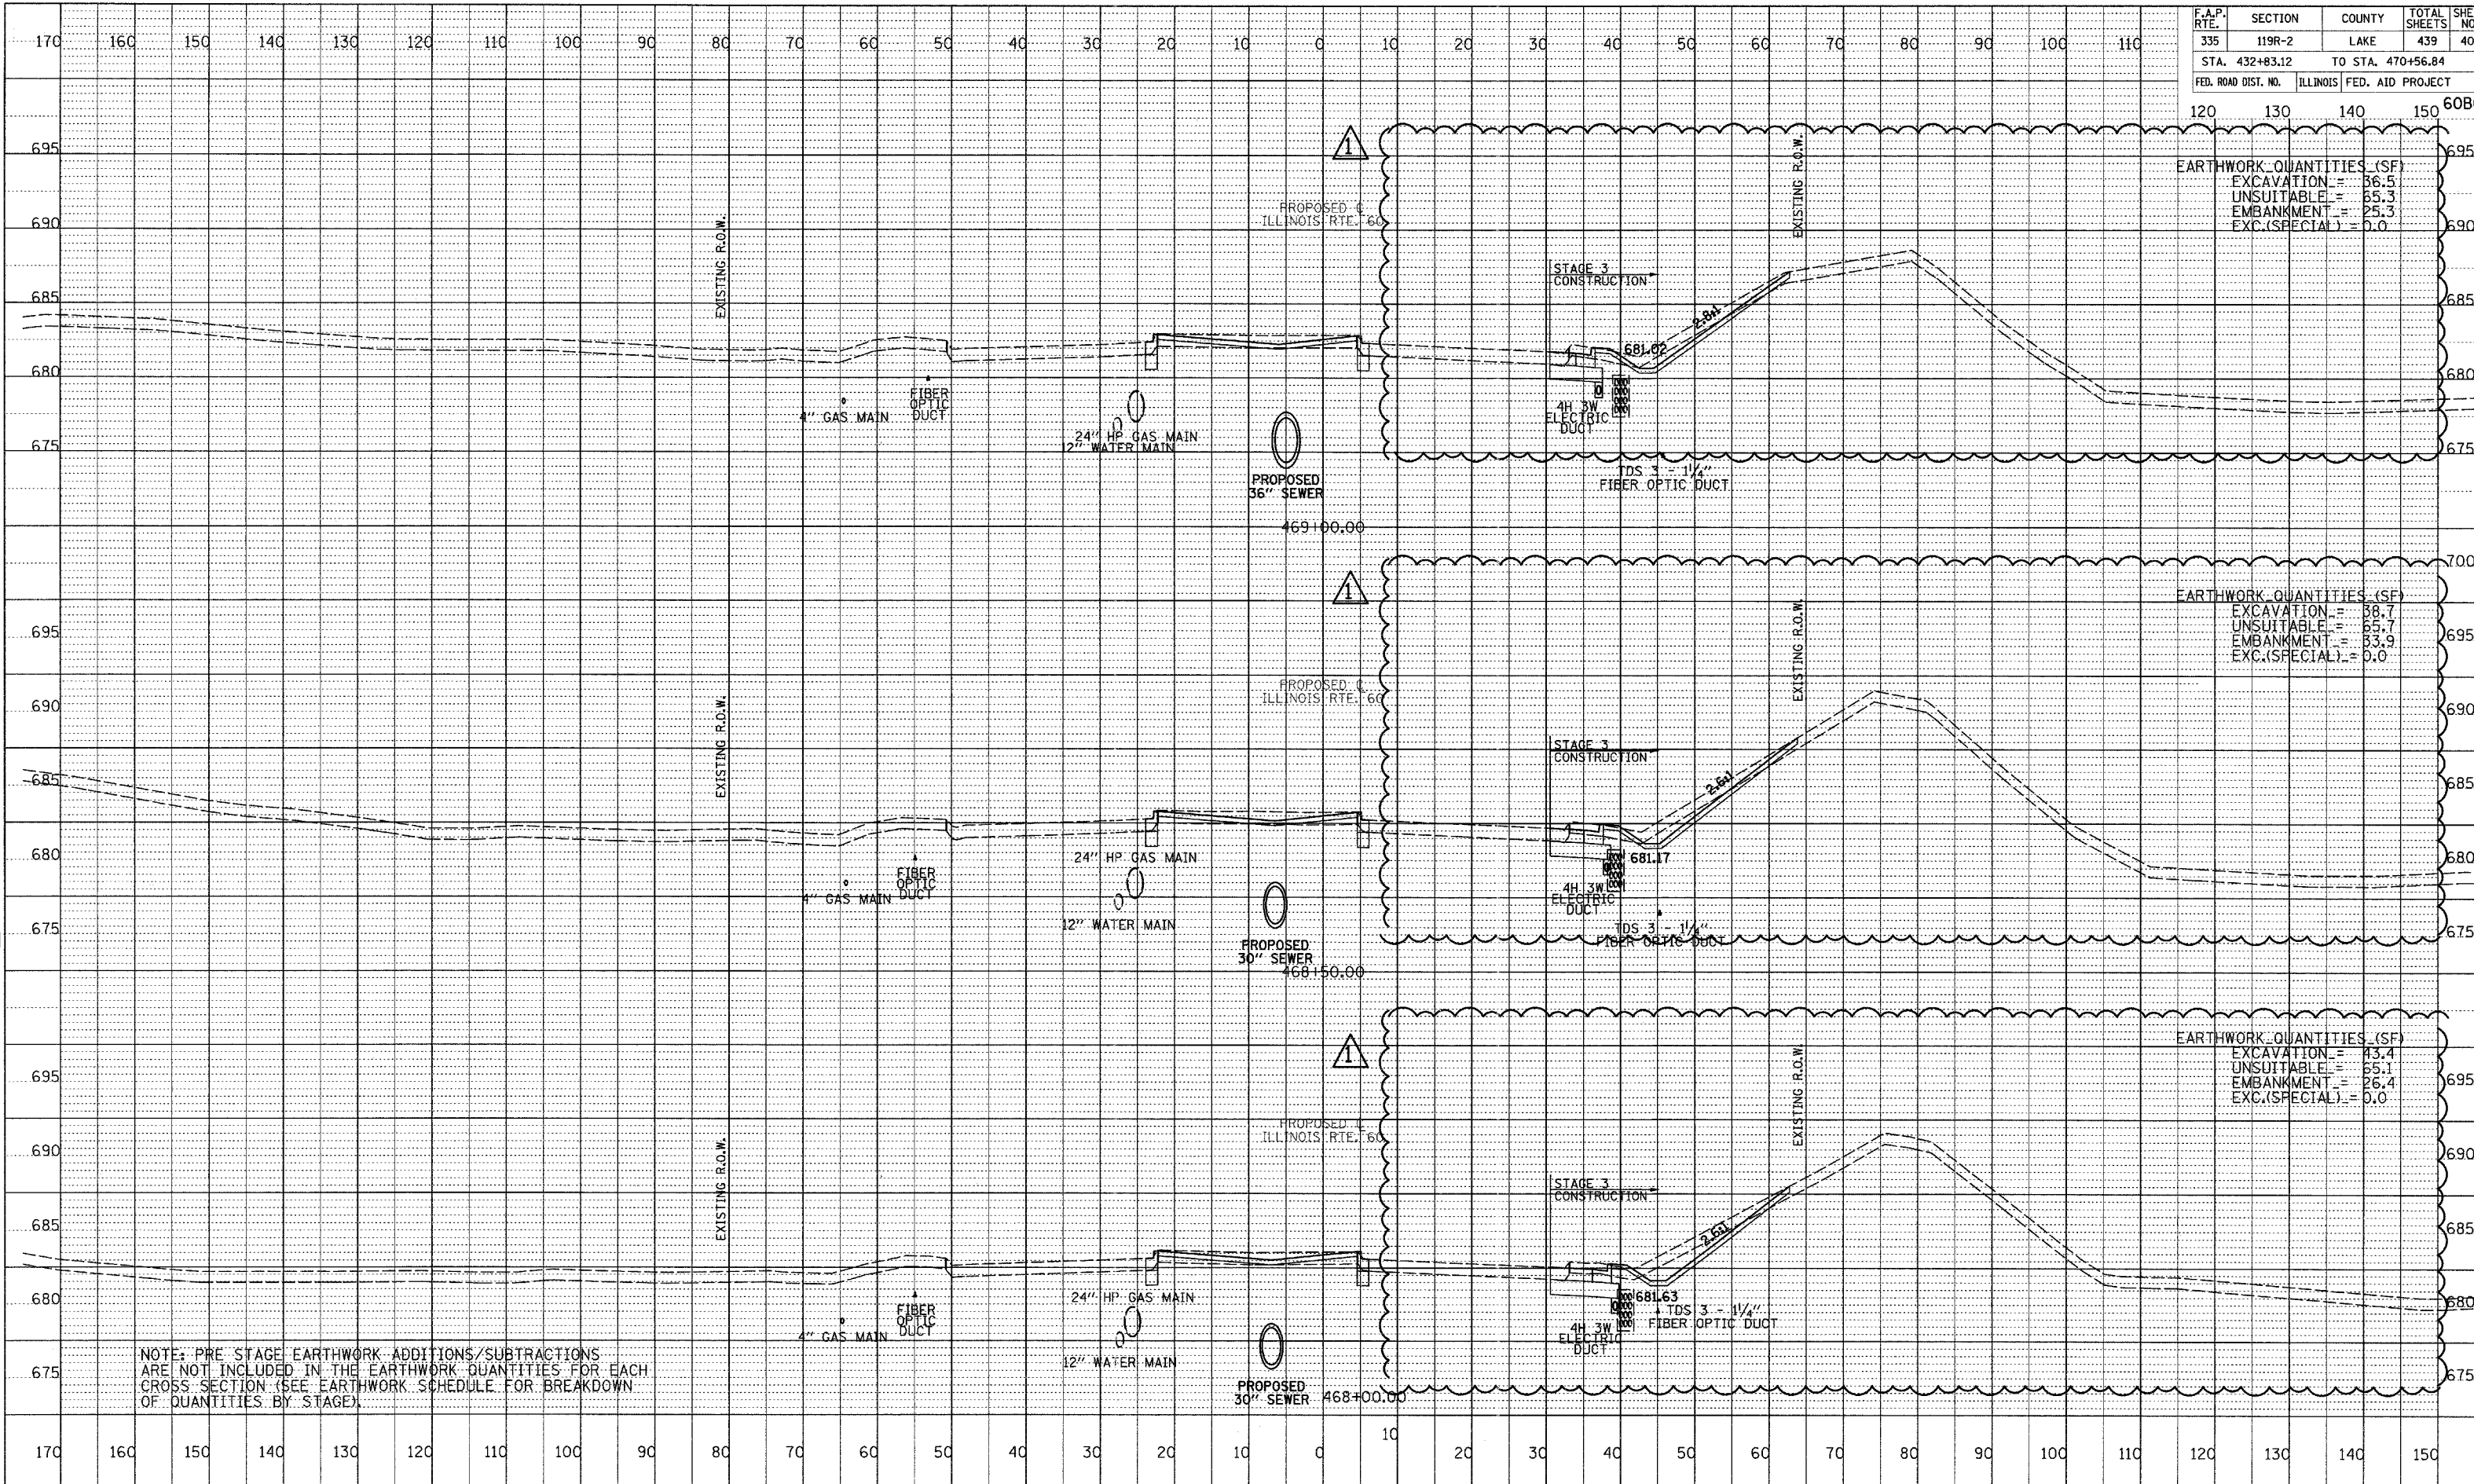

EARTHWORK QUANTITIES (SF)	
EXCAVATION	= 36.5
UNSUITABLE	= 65.3
EMBANKMENT	= 25.3
EXC.(SPECIAL)	= 0.0

EARTHWORK QUANTITIES (SF)	
EXCAVATION	= 38.7
UNSUITABLE	= 65.7
EMBANKMENT	= 33.9
EXC.(SPECIAL)	= 0.0

EARTHWORK QUANTITIES (SF)	
EXCAVATION	= 43.4
UNSUITABLE	= 65.1
EMBANKMENT	= 26.4
EXC.(SPECIAL)	= 0.0

NOTE: PRE STAGE EARTHWORK ADDITIONS/SUBTRACTIONS ARE NOT INCLUDED IN THE EARTHWORK QUANTITIES FOR EACH CROSS SECTION (SEE EARTHWORK SCHEDULE FOR BREAKDOWN OF QUANTITIES BY STAGE).

08/31/07
 APPENDUM 1
 PROFILE SURVEYED
 PLOTTED / CHECKED
 NOTE BOOK / DRAWING NO.
 NO. / STRUCTURE NOTATIONS CHFD

