
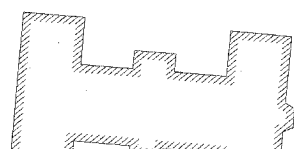


| | | | | |
|---------------------|---------------------------|--------|--------------|-----------|
| F.A.P. RTE. | SECTION | COUNTY | TOTAL SHEETS | SHEET NO. |
| 335 | 119R-2 | LAKE | 439 | 52 |
| STA. 432+83.12 | TO STA. 470+56.84 | | | |
| FED. ROAD DIST. NO. | ILLINOIS FED. AID PROJECT | | | |

60B01

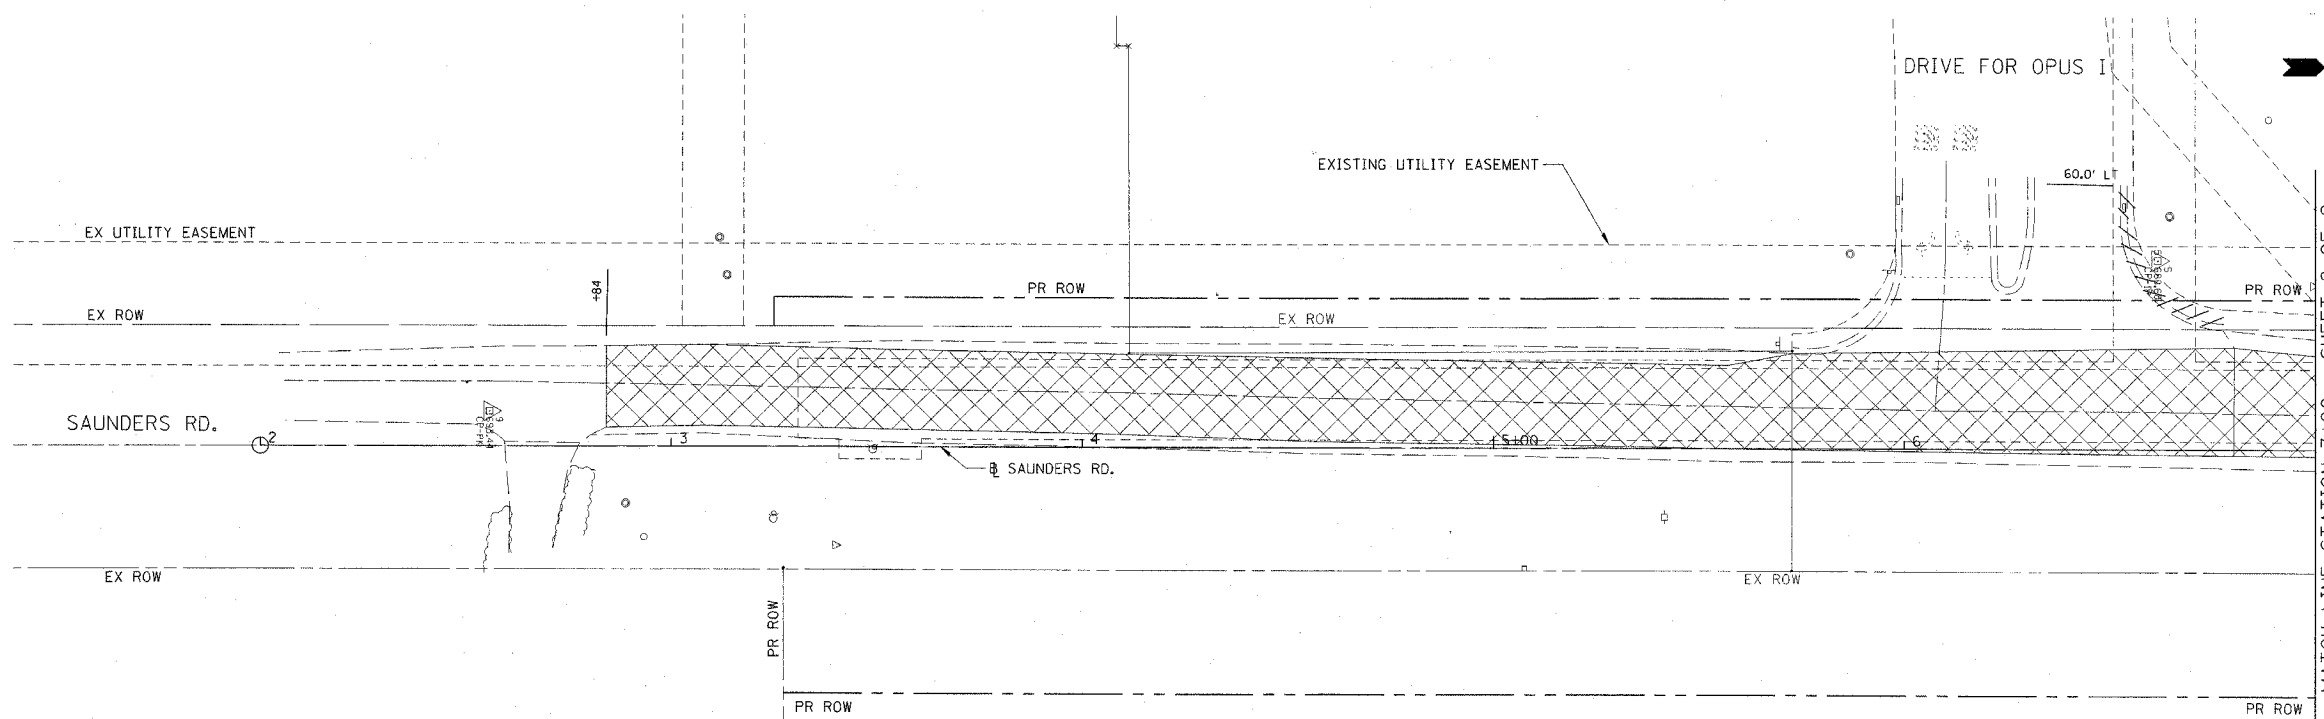

LEGEND:

- CONC CURB & GUTTER REMOVAL
- PAVEMENT REMOVAL
- ISLAND REMOVAL
- RELOCATE EXISTING ROADSIDE FEATURE
- TREE REMOVAL
- REMOVAL

CHRISTOPHER B. BURKE ENGINEERING LTD.
 9575 West Higgins Road, Suite 800
 Rosemont, Illinois 60018
 (647) 959-9500

| REVISIONS | |
|-----------|------|
| NAME | DATE |
| | |
| | |
| | |
| | |
| | |
| | |
| | |
| | |
| | |
| | |

ILLINOIS DEPARTMENT OF TRANSPORTATION
 ILLINOIS RTE 60 OVER I-94
 SAUNDERS ROAD
 EXISTING CONDITIONS AND REMOVAL
 STA. 2+00.00 TO STA. 7+00.00
 SHEET 7 OF 9

SCALE: 1"=20'
 DATE: MAY 8, 2007
 DRAWN BY: GT
 CHECKED BY: MCW

5/2/2007 9:33:05 AM