


F.A.P. RTE.	SECTION	COUNTY	TOTAL SHEETS	SHEET NO.
335	119R-2	LAKE	439	66
STA. 432+83.12		TO STA. 470+56.84		
FED. ROAD DIST. NO.	ILLINOIS FED. AID PROJECT			

60B01

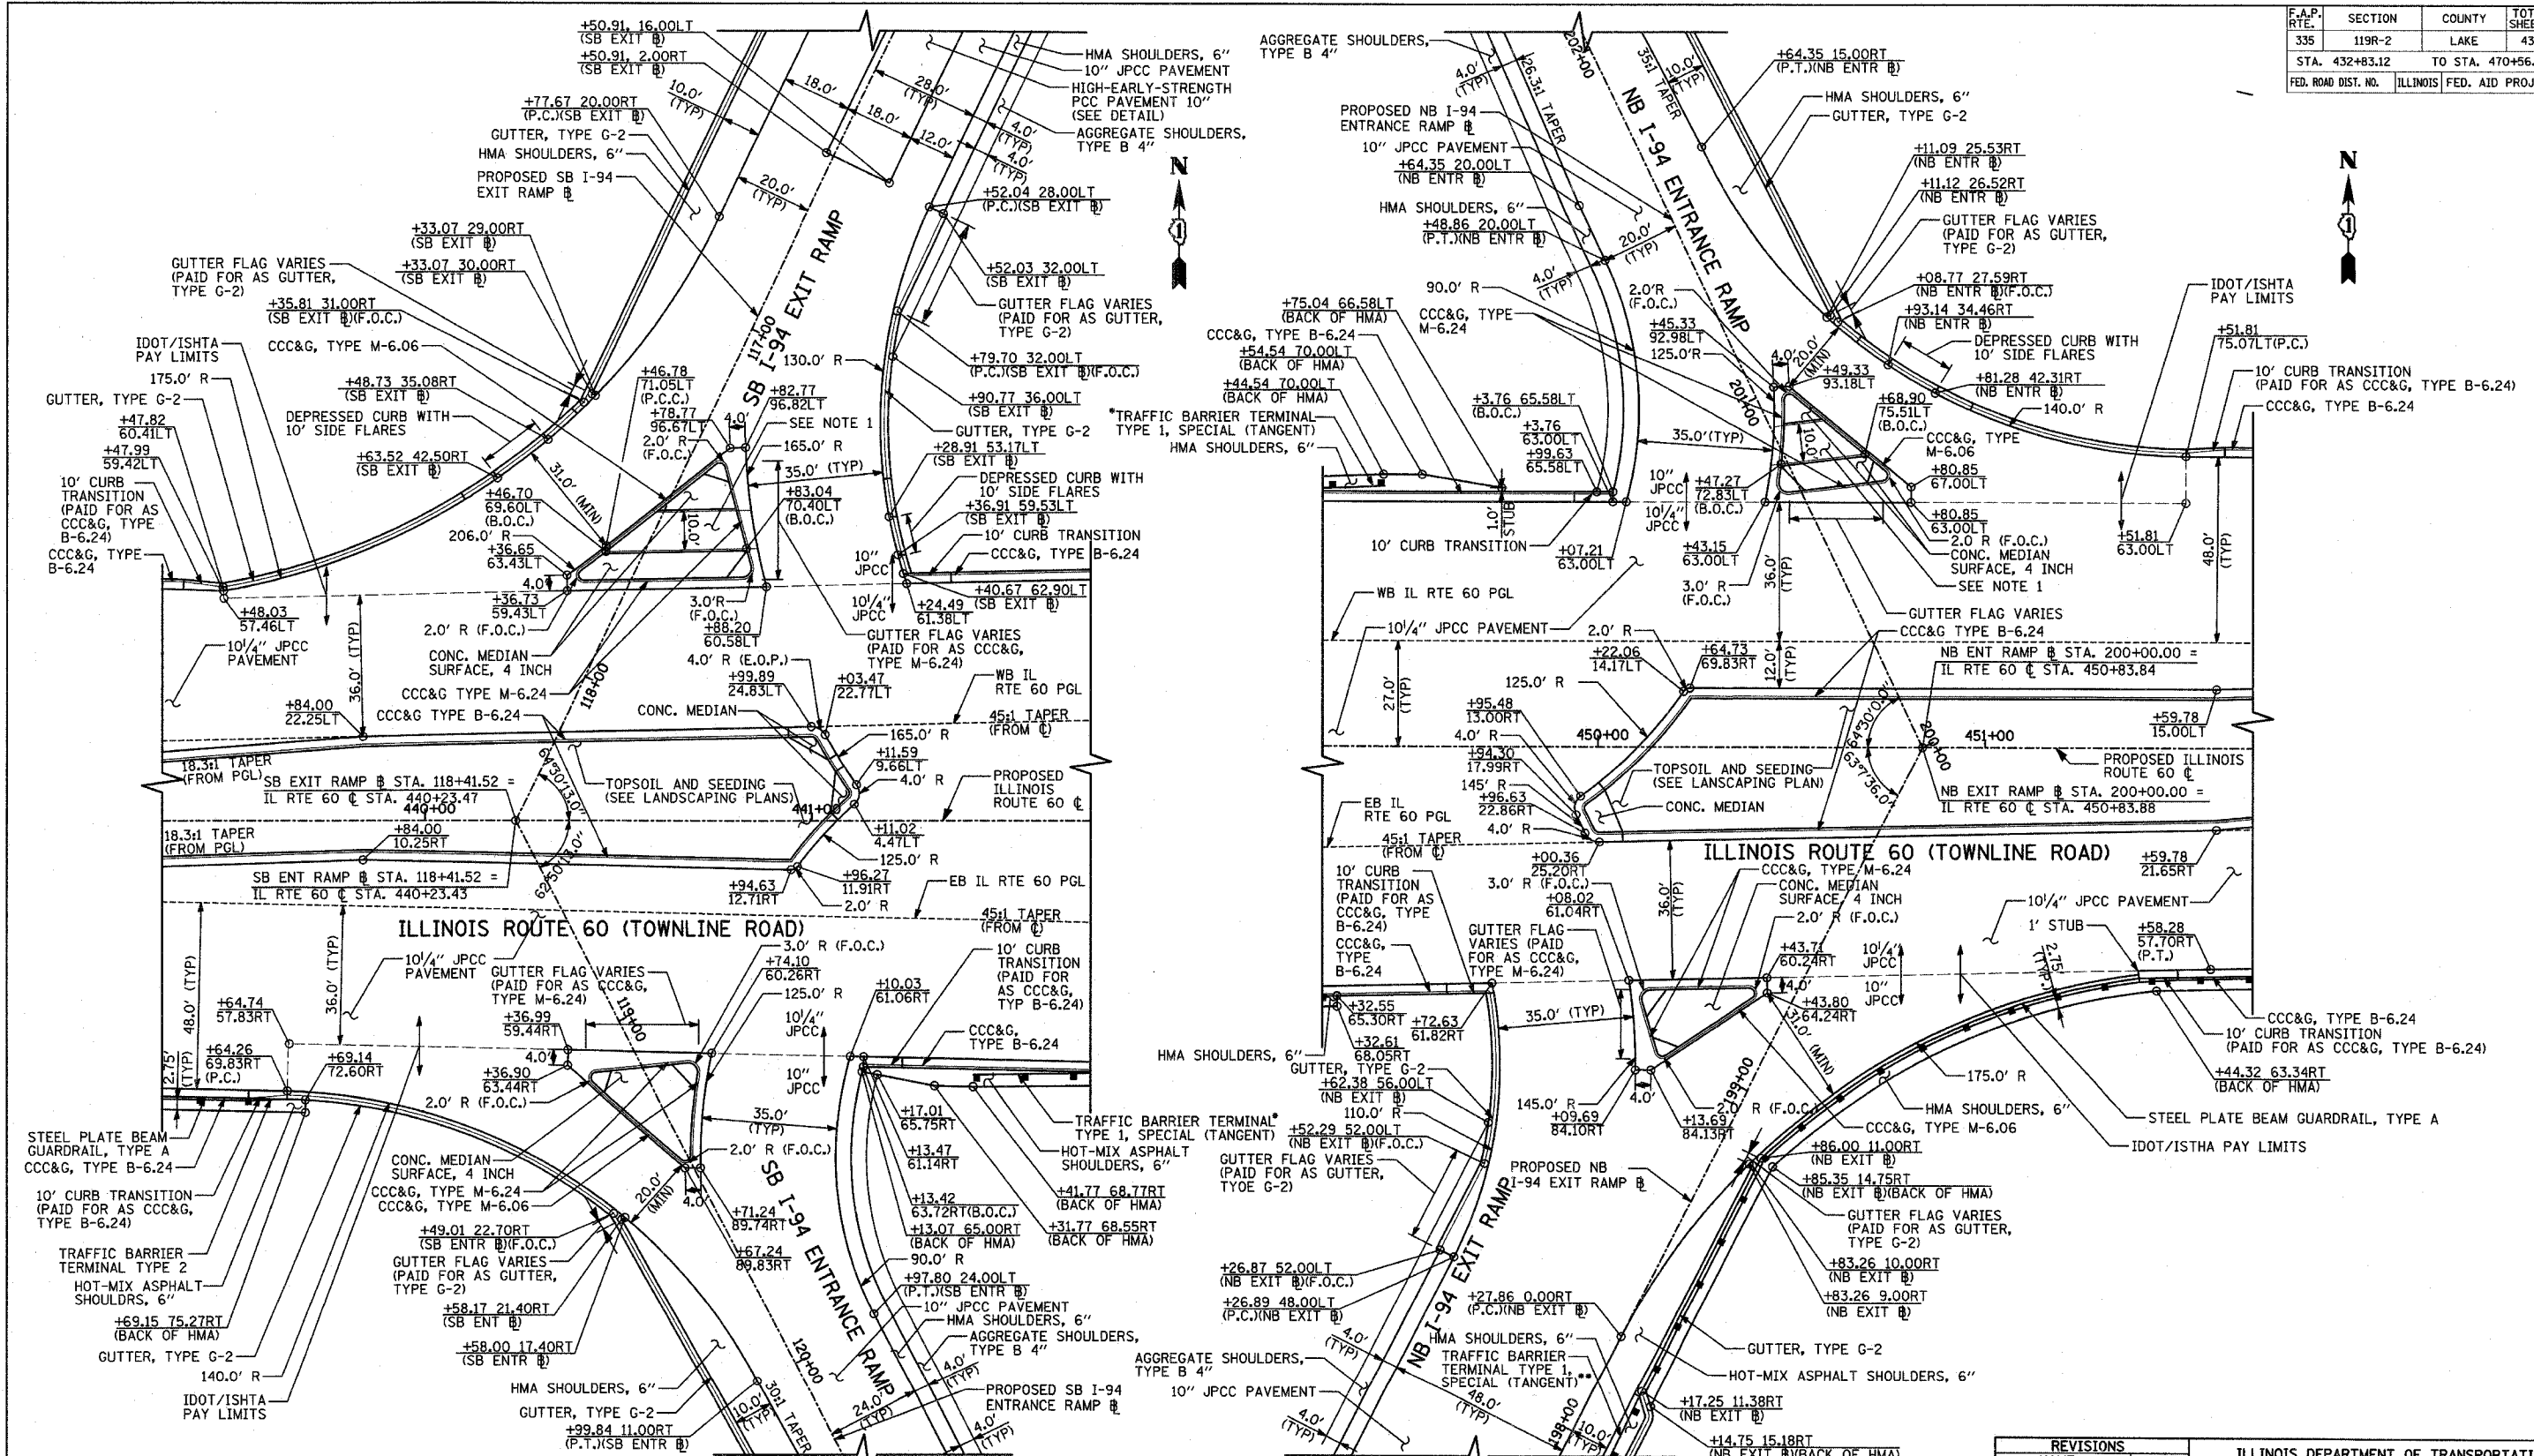

NOTE

1. SEE HIGHWAY STANDARD 424001 FOR DETAIL OF TYPE A CURB RAMP FOR SIDEWALK. DETECTABLE WARNINGS MUST BE PLACED ADJACENT TO DEPRESSED CURB.

*DEPRESS CURB ADJACENT TO TRAFFIC BARRIER TERMINAL, TYPE 1 PER IDOT DISTRICT 1 STANDARD BD 34.
 **SEE ISTHA STANDARD B2-00 FOR DETAIL OF GUTTER TRANSITION AS TRAFFIC BARRIER TERMINAL, TYPE 1.

REVISIONS	
NAME	DATE

ILLINOIS DEPARTMENT OF TRANSPORTATION
 ILLINOIS RTE 60 OVER I-94
 MISCELLANEOUS ROADWAY DETAILS
 INTERSECTION LAYOUT DETAILS
 IL RTE 60 & SB/NB I-94 RAMP

SCALE: 1"=20'-0"
 DATE: MAY 8, 2007
 DRAWN BY: CBS
 CHECKED BY: MPG

TYLIN INTERNATIONAL

7:56:36 AM 5/7/2007
 P:\6024581\1160\road\60over\60over_1160.dwg