
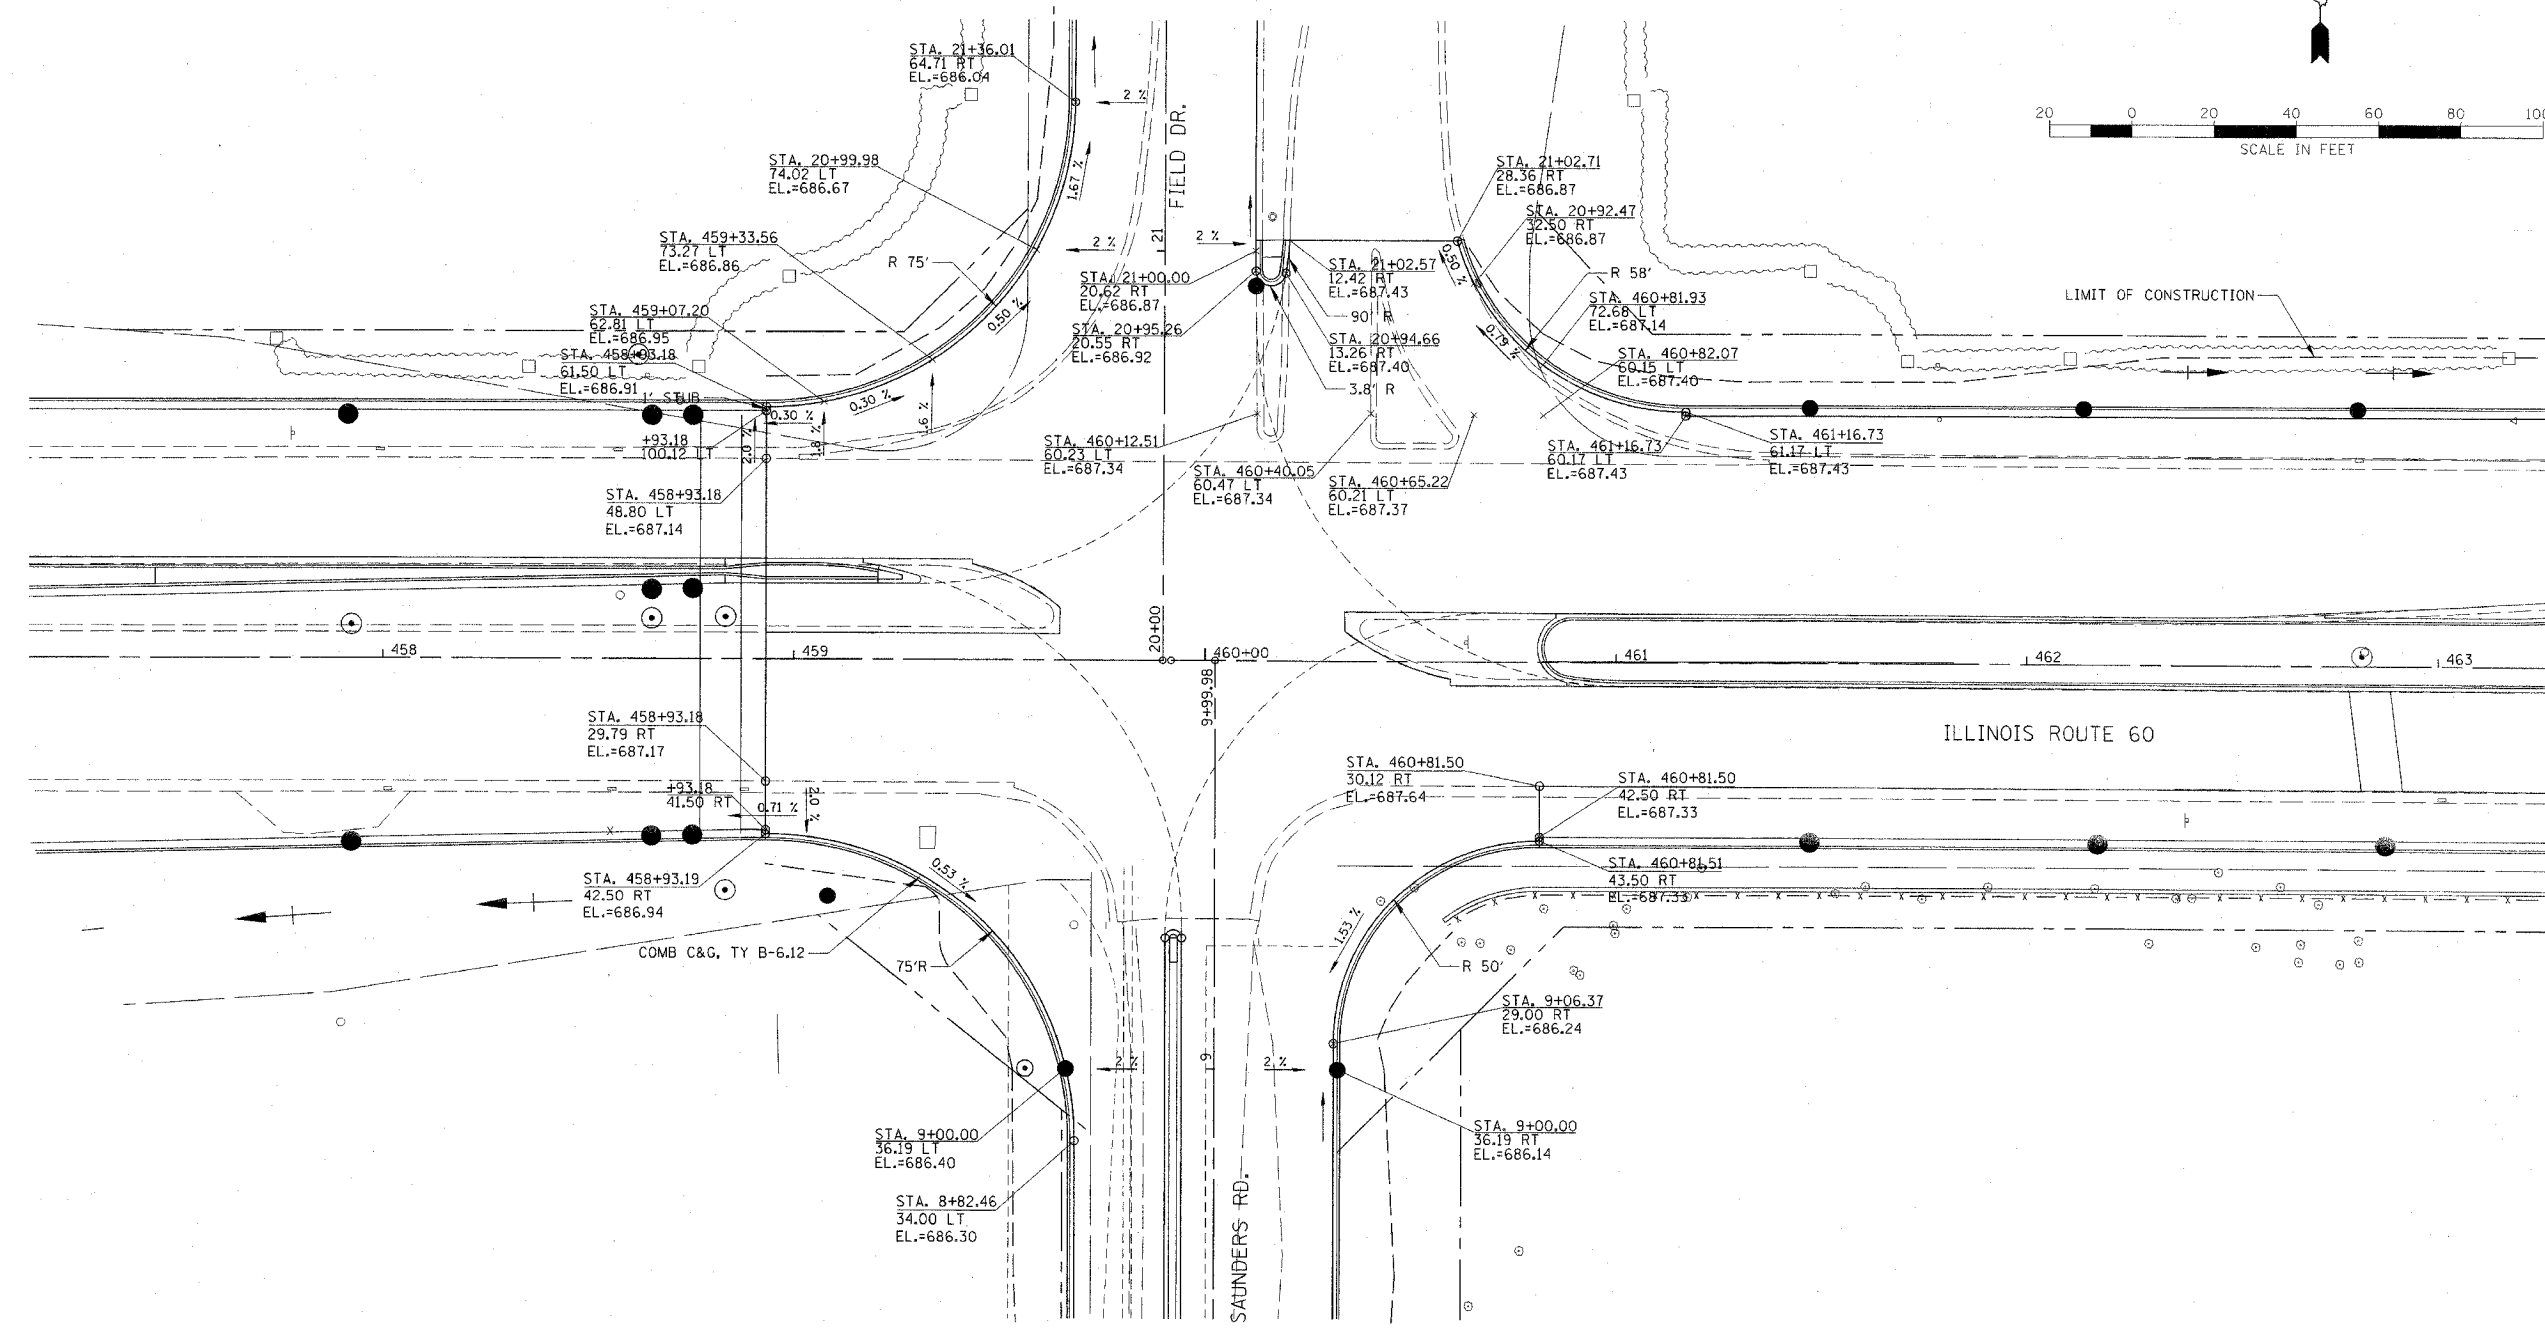


F.A.P. RTE.	SECTION	COUNTY	TOTAL SHEETS	SHEET NO.
335	119R-2	LAKE	439	67
STA. 432+83.12		TO STA. 470+56.84		
FED. ROAD DIST. NO.		ILLINOIS	FED. AID PROJECT	

60B01

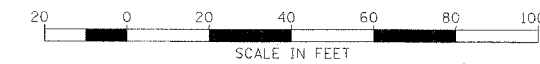

CHRISTOPHER B. BURKE ENGINEERING LTD.
 8675 West Higgins Road, Suite 600
 Rosemont, Illinois 60018
 (947) 823-0800

REVISIONS	
NAME	DATE

ILLINOIS DEPARTMENT OF TRANSPORTATION
 ILLINOIS RTE 60 OVER I-94
 ILLINOIS ROUTE 60 & FIELD DR./SAUNDERS RD.
 INTERSECTION DETAIL

SCALE: 1"=20'
 DATE: MAY 8, 2007

DRAWN BY: GT
 CHECKED BY: MCW

5/2/2007 9:57:41 AM