



F.A.P. RTE.	SECTION	COUNTY	TOTAL SHEETS	SHEET NO.
335	119R-2	LAKE	439	75
STA. 432+83.12		TO STA. 470+56.84		
FED. ROAD DIST. NO.	ILLINOIS FED. AID PROJECT			

60B01

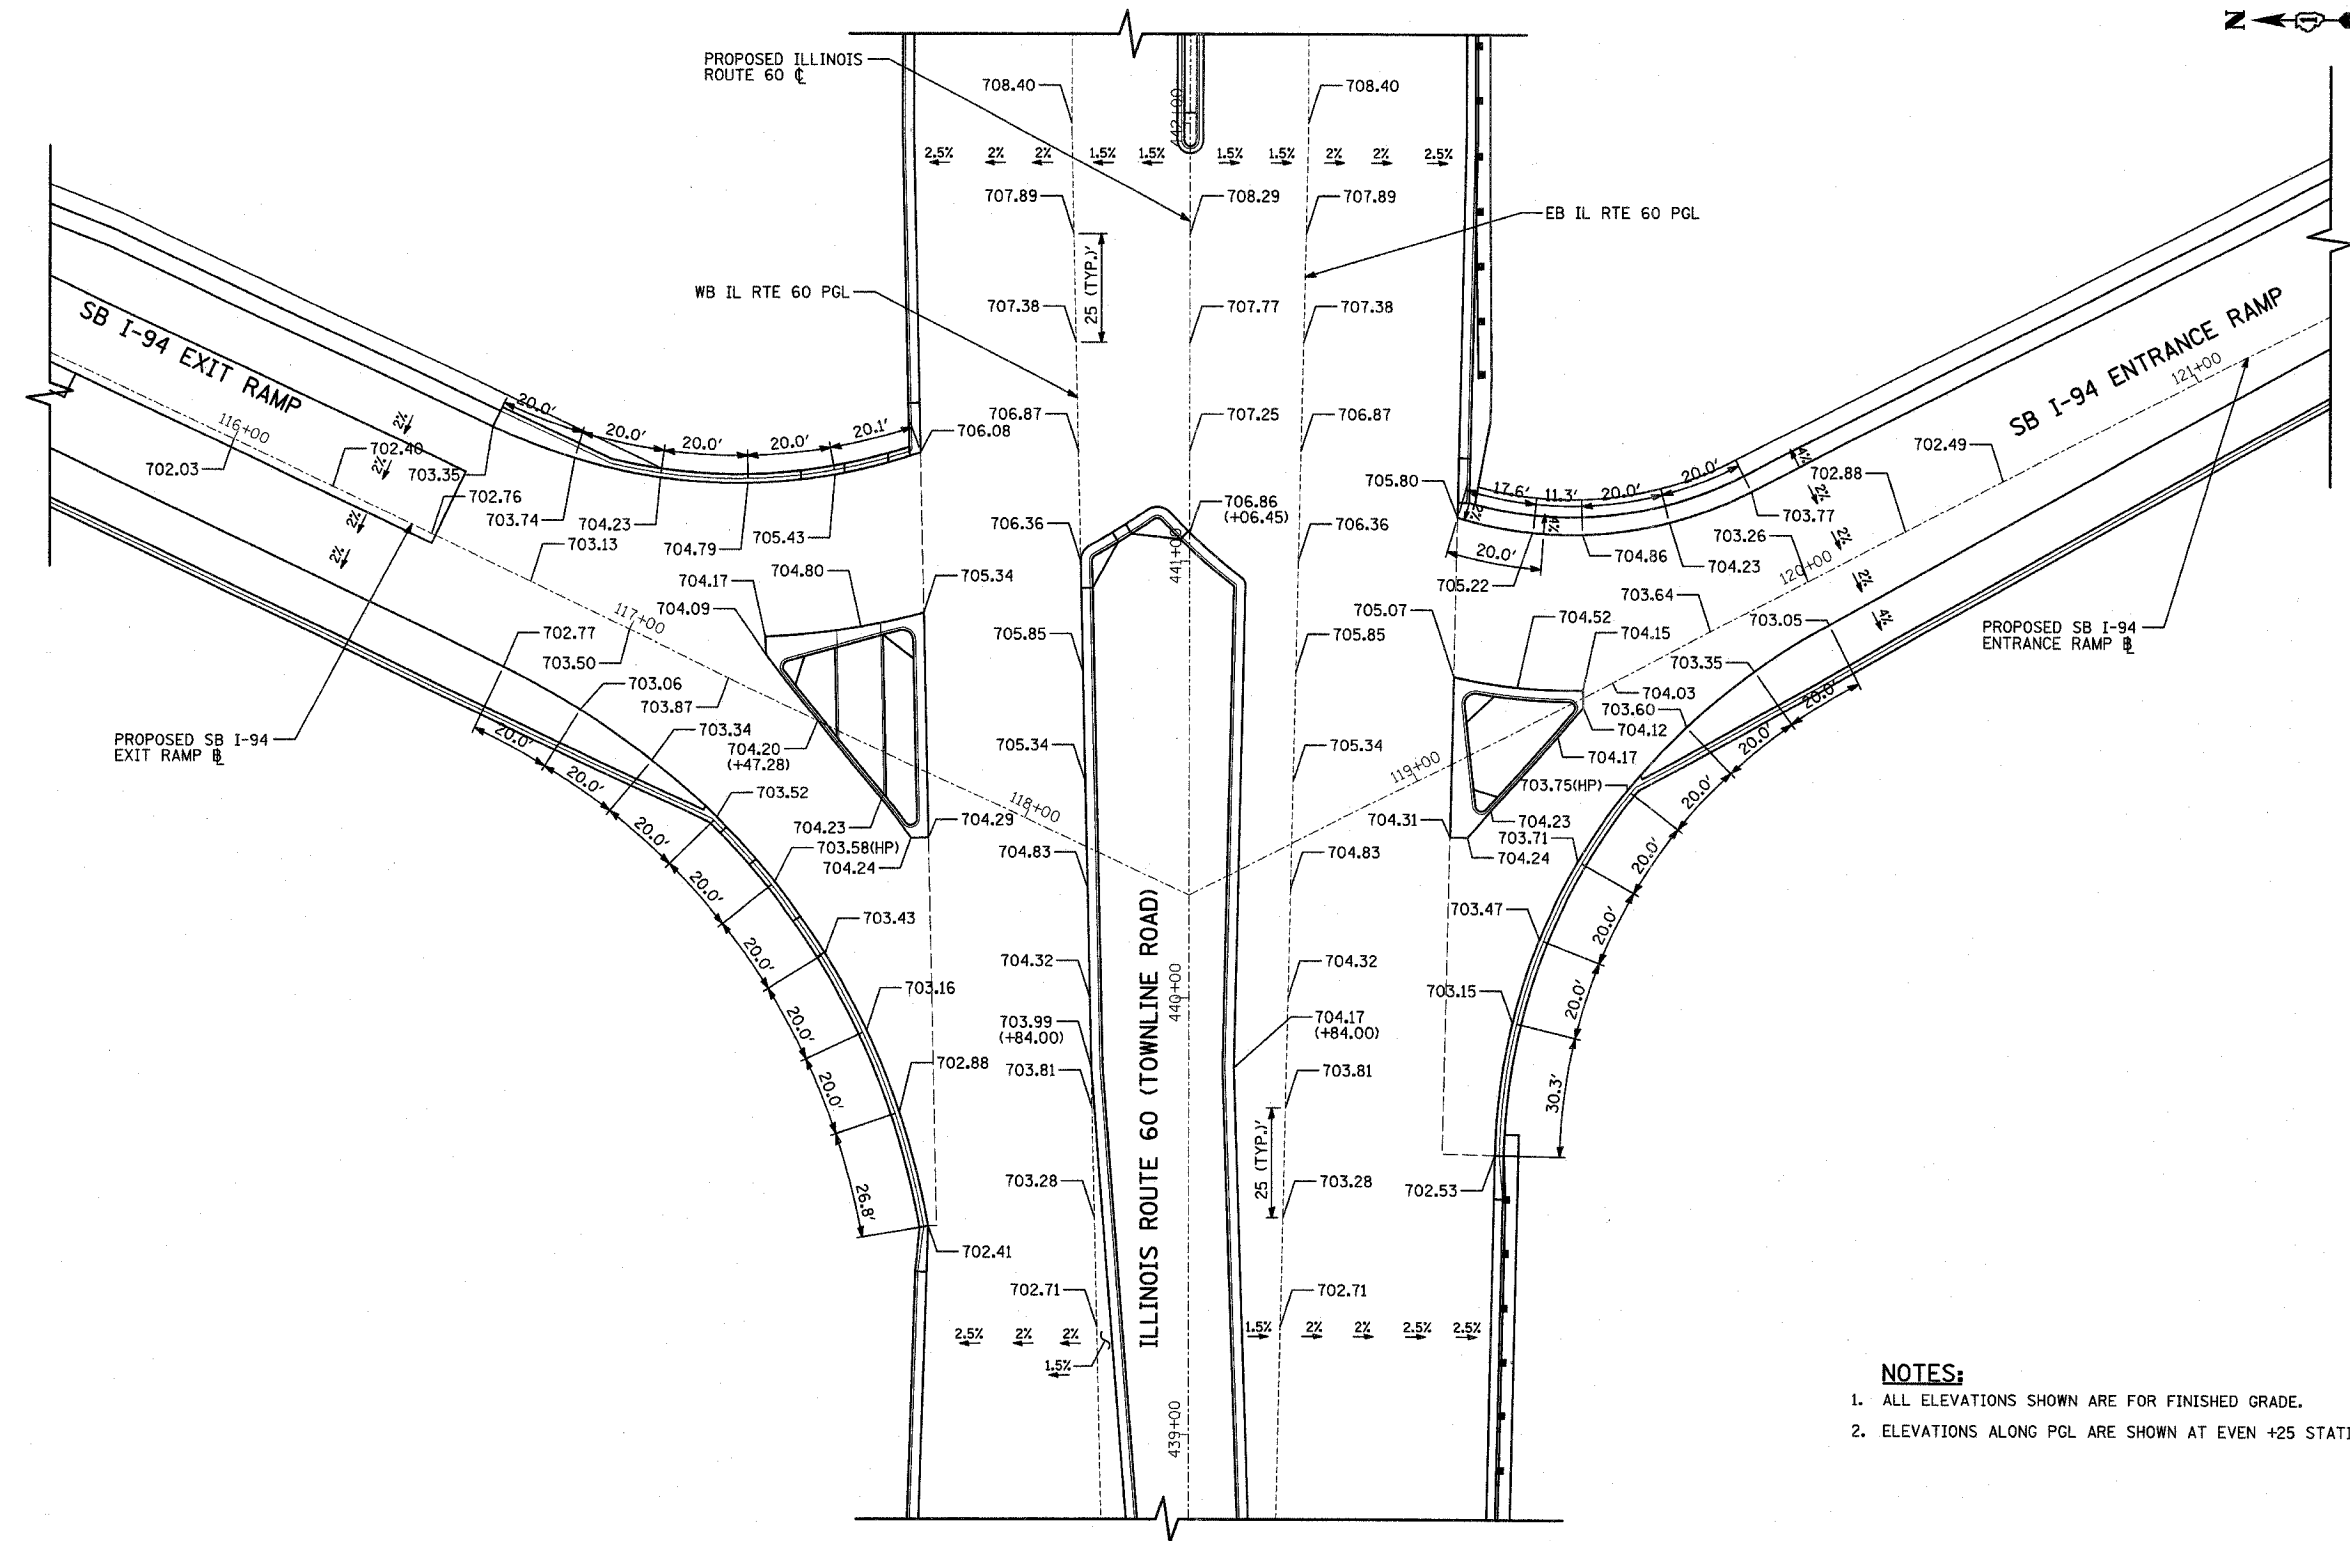

- NOTES:**
1. ALL ELEVATIONS SHOWN ARE FOR FINISHED GRADE.
 2. ELEVATIONS ALONG PGL ARE SHOWN AT EVEN +25 STATIONS.

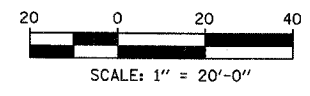

TYLIN INTERNATIONAL

REVISIONS	
NAME	DATE

ILLINOIS DEPARTMENT OF TRANSPORTATION
 ILLINOIS RTE 60 OVER I-94
 MISCELLANEOUS ROADWAY DETAILS
 INTERSECTION PAVEMENT ELEVATIONS
 IL RTE 60 & SB I-94 RAMP

SCALE: 1"=20'-0"
 DATE: MAY 8, 2007
 DRAWN BY: AMB
 CHECKED BY: MPG

P:\60215811-60\Road\60del_8103.dgn 8/08/07 8:05:30 AM