



F.A.P. RTE.	SECTION	COUNTY	TOTAL SHEETS	SHEET NO.
335	119R-2	LAKE	439	76
STA. 432+83.12		TO STA. 470+56.84		
FED. ROAD DIST. NO.		ILLINOIS FED. AID PROJECT		

60B01

P:\60245817-60\road\60b01.s17c.dgn

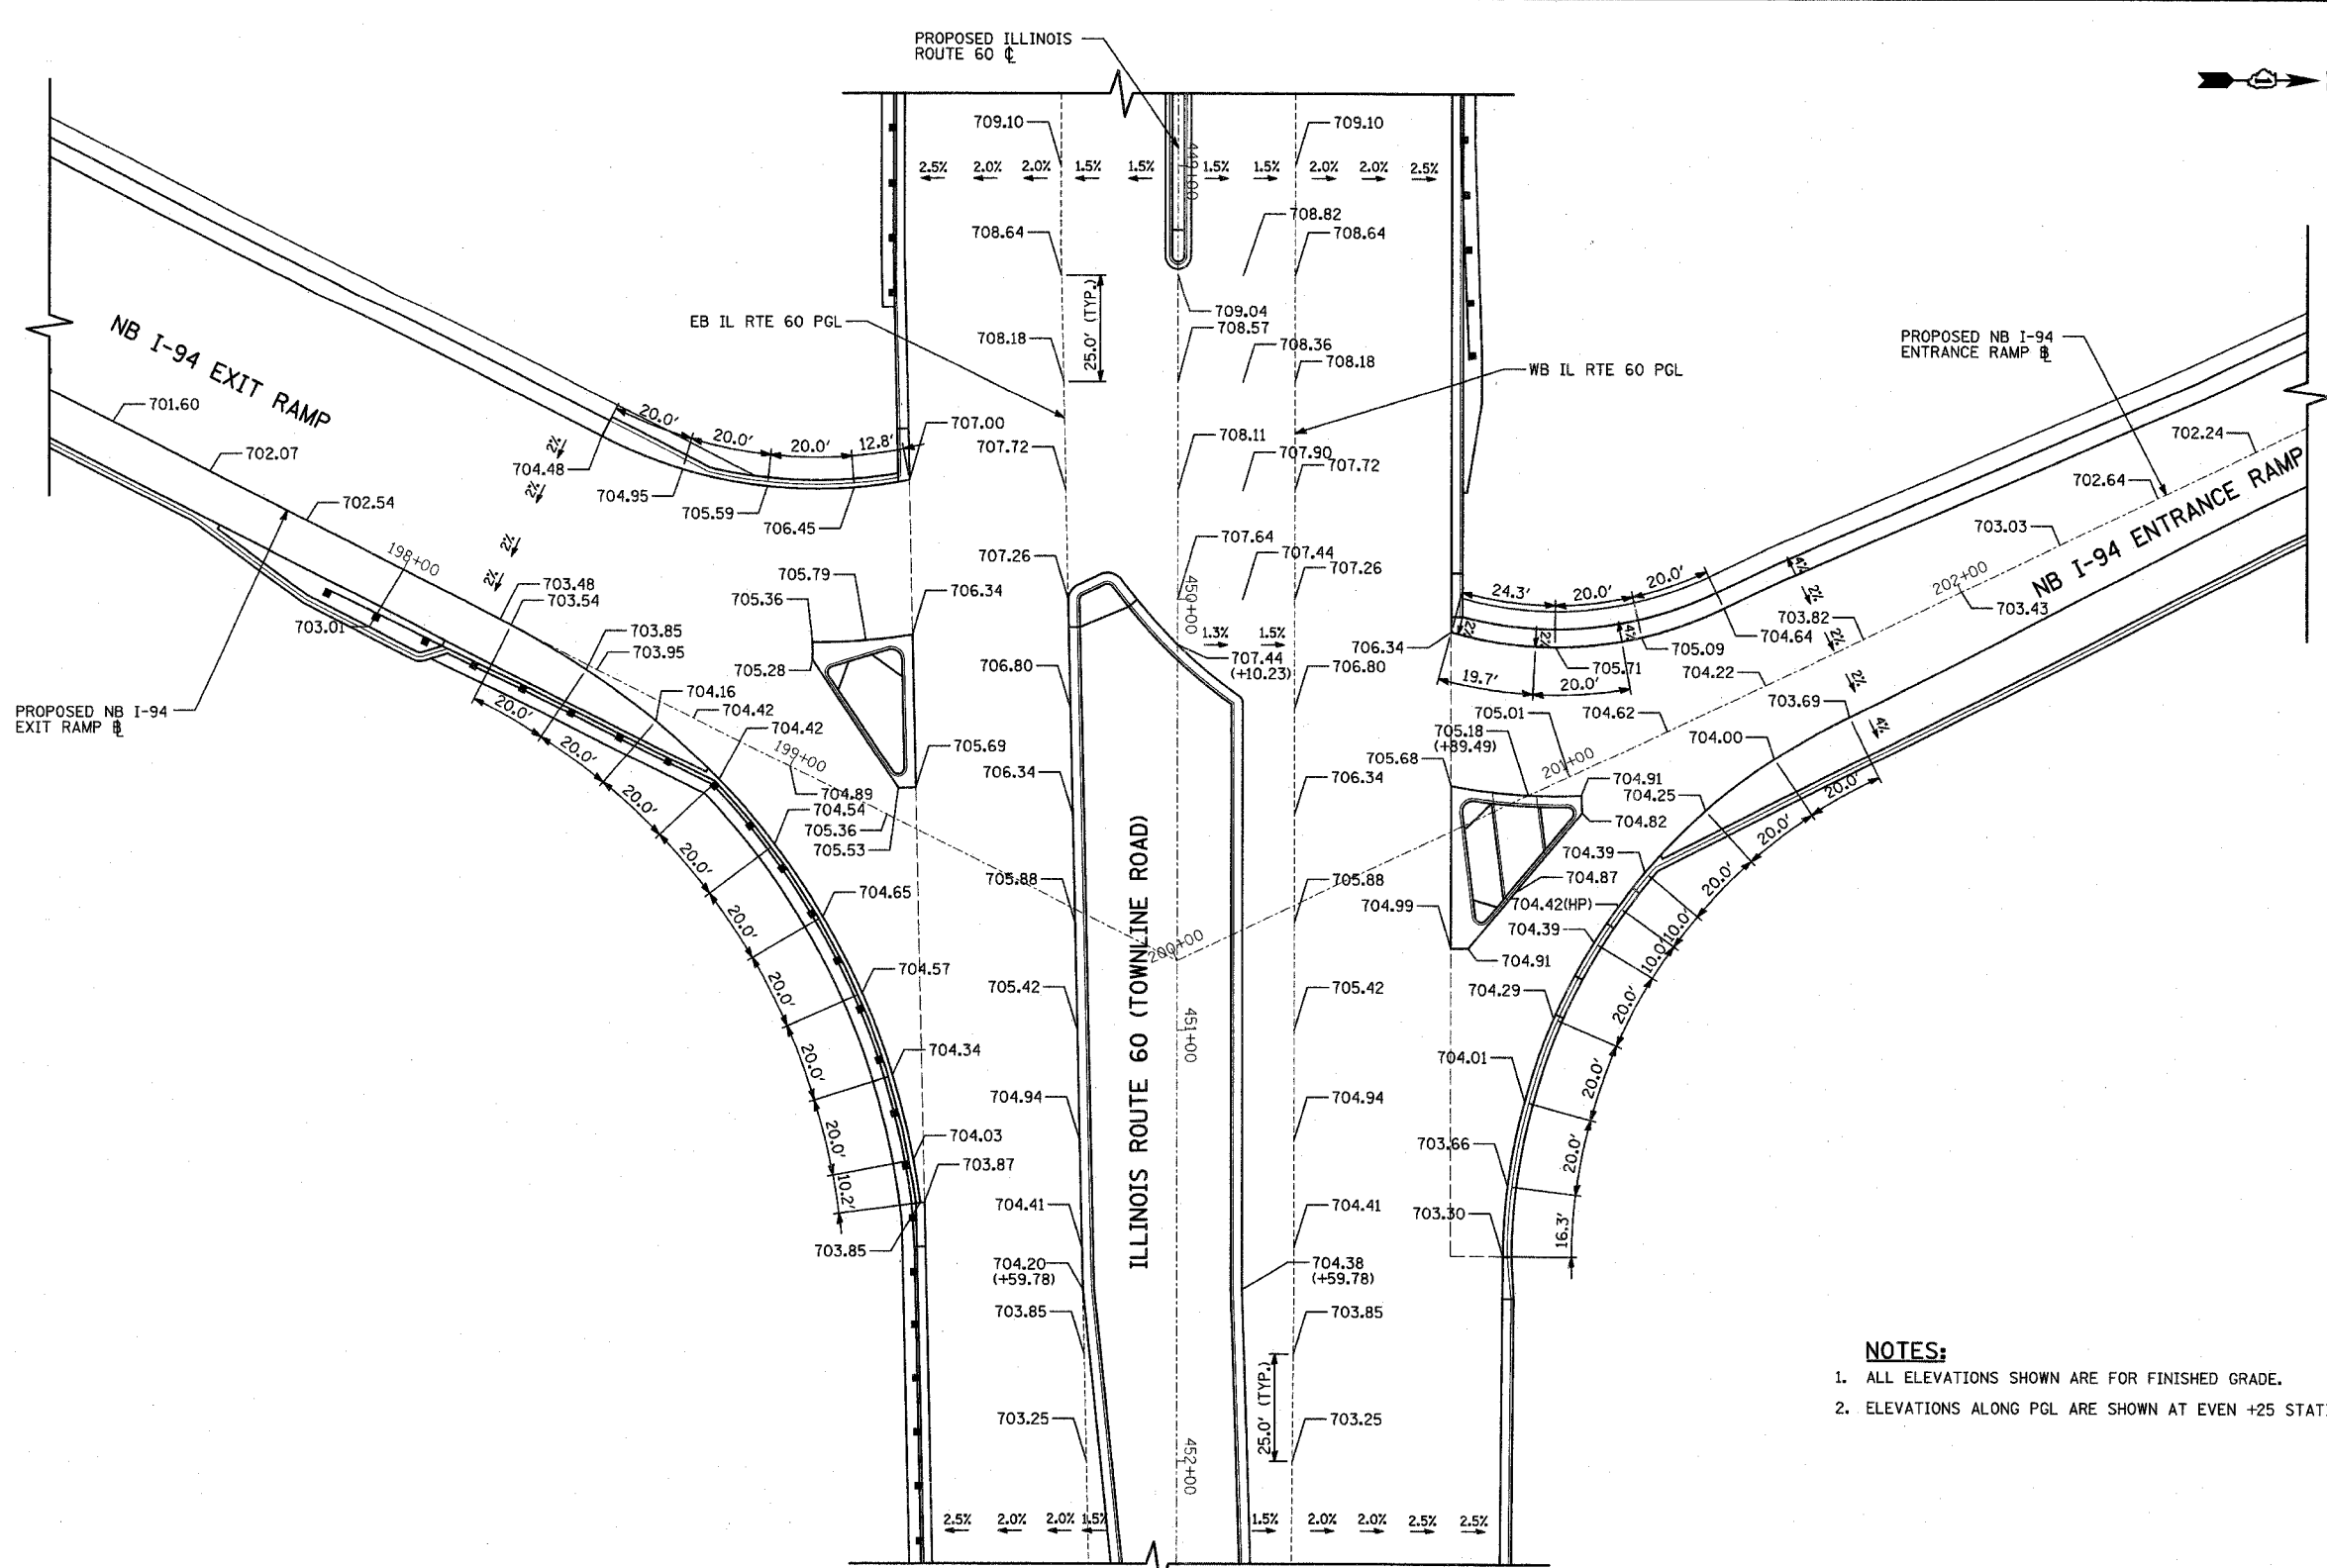

- NOTES:**
1. ALL ELEVATIONS SHOWN ARE FOR FINISHED GRADE.
 2. ELEVATIONS ALONG PGL ARE SHOWN AT EVEN +25 STATIONS.

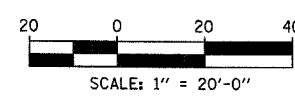

TYLININTERNATIONAL

REVISIONS	
NAME	DATE

ILLINOIS DEPARTMENT OF TRANSPORTATION
 ILLINOIS RTE 60 OVER I-94
 MISCELLANEOUS ROADWAY DETAILS
 INTERSECTION PAVEMENT ELEVATIONS
 IL RTE 60 & NB I-94 RAMP

SCALE: 1"=20'-0"
 DATE: MAY 8, 2007

DRAWN BY: RTM
 CHECKED BY: TGB

5/7/2007 7:57:18 AM