



F.A.P. RTE.	SECTION	COUNTY	TOTAL SHEETS	SHEET NO.
335	119R-2	LAKE	439	84
STA. 432+83.12		TO STA. 470+56.84		
FED. ROAD DIST. NO.	ILLINOIS	FED. AID PROJECT		

60B01

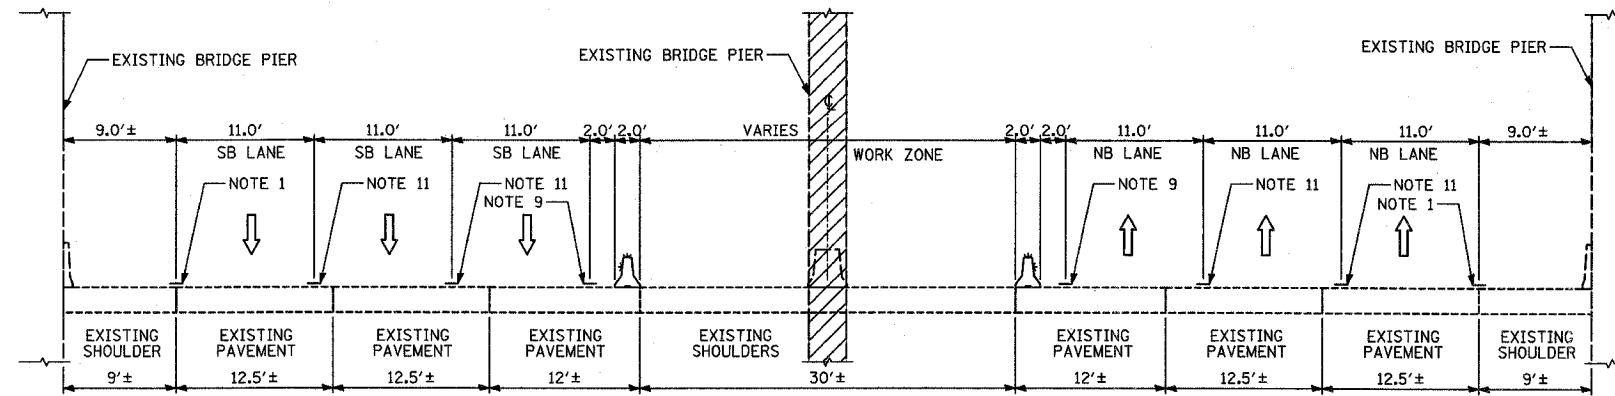

ZZ-ZZ
 STAGE 1 & 3: I-94; STA. 3118+21 TO STA. 3122+21

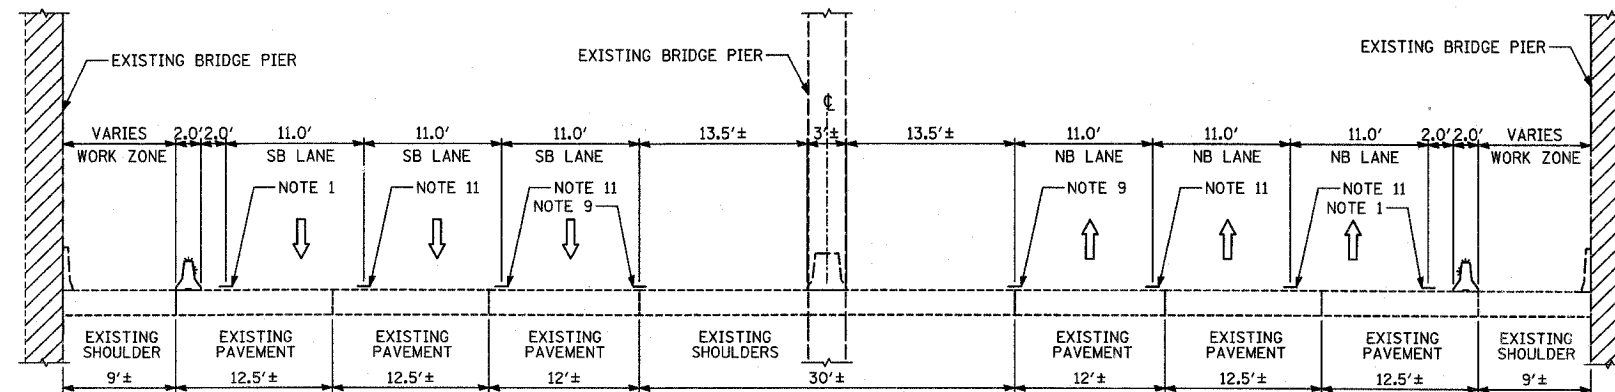

YY-YY
 STAGE 2: I-94; STA. 3118+21 TO STA. 3122+21

- NOTES:**
- 1 - TEMPORARY PAVEMENT MARKING-LINE 4" (SOLID WHITE)
 - 2 - TEMPORARY PAVEMENT MARKING-LINE 4" (10'-30' SKIP-DASH WHITE)
 - 3 - TEMPORARY PAVEMENT MARKING-LINE 4" (2'-6' SKIP-DASH WHITE)
 - 4 - TEMPORARY PAVEMENT MARKING-LINE 8" (SOLID WHITE)
 - 5 - TEMPORARY PAVEMENT MARKING-LINE 4" (SOLID DOUBLE YELLOW)
 - 6 - EXISTING PAVEMENT MARKING, (SOLID WHITE)
 - 7 - EXISTING PAVEMENT MARKING, (SKIP-DASH WHITE)
 - 8 - EXISTING PAVEMENT MARKING, (SOLID DOUBLE YELLOW)
 - 9 - TEMPORARY PAVEMENT MARKING-LINE 4" (SOLID YELLOW)
 - 10 - EXISTING PAVEMENT MARKING, (SOLID YELLOW)
 - 11 - TEMPORARY PAVEMENT MARKING-LINE 6" (10'-30' SKIP-DASH WHITE)

- LEGEND:**
- TEMPORARY CONCRETE BARRIER (WITH REFLECTORS ON TOP AND SIDE FACING TRAFFIC)
 - TRAFFIC MOVEMENT
 - DRUM WITH MONO-DIRECTIONAL STEADY BURNING LIGHT
 - EXISTING BRIDGE PARAPET (WITH REFLECTORS ON TOP AND SIDE FACING TRAFFIC)
 - PAVEMENT REMOVAL AREA
 - TEMPORARY PAVEMENT

REVISIONS	
NAME	DATE

ILLINOIS DEPARTMENT OF TRANSPORTATION
 ILLINOIS RTE 60 OVER I-94
 MAINTENANCE OF TRAFFIC
 TYPICAL SECTIONS AND DETAILS
 SHEET 7 OF 7
 SCALE: NO SCALE
 DATE: MAY 8, 2007
 DRAWN BY: RTM
 CHECKED BY: MFG

TYLININTERNATIONAL

05/02/2007 10:44:32 AM