


F.A. RTE.	SECTION	COUNTY	TOTAL SHEETS	SHEET NO.
	119R-2	LaSalle	439	1164
STA.	TO STA.			
FED. ROAD DIST. NO.	ILLINOIS FED. AID PROJECT			

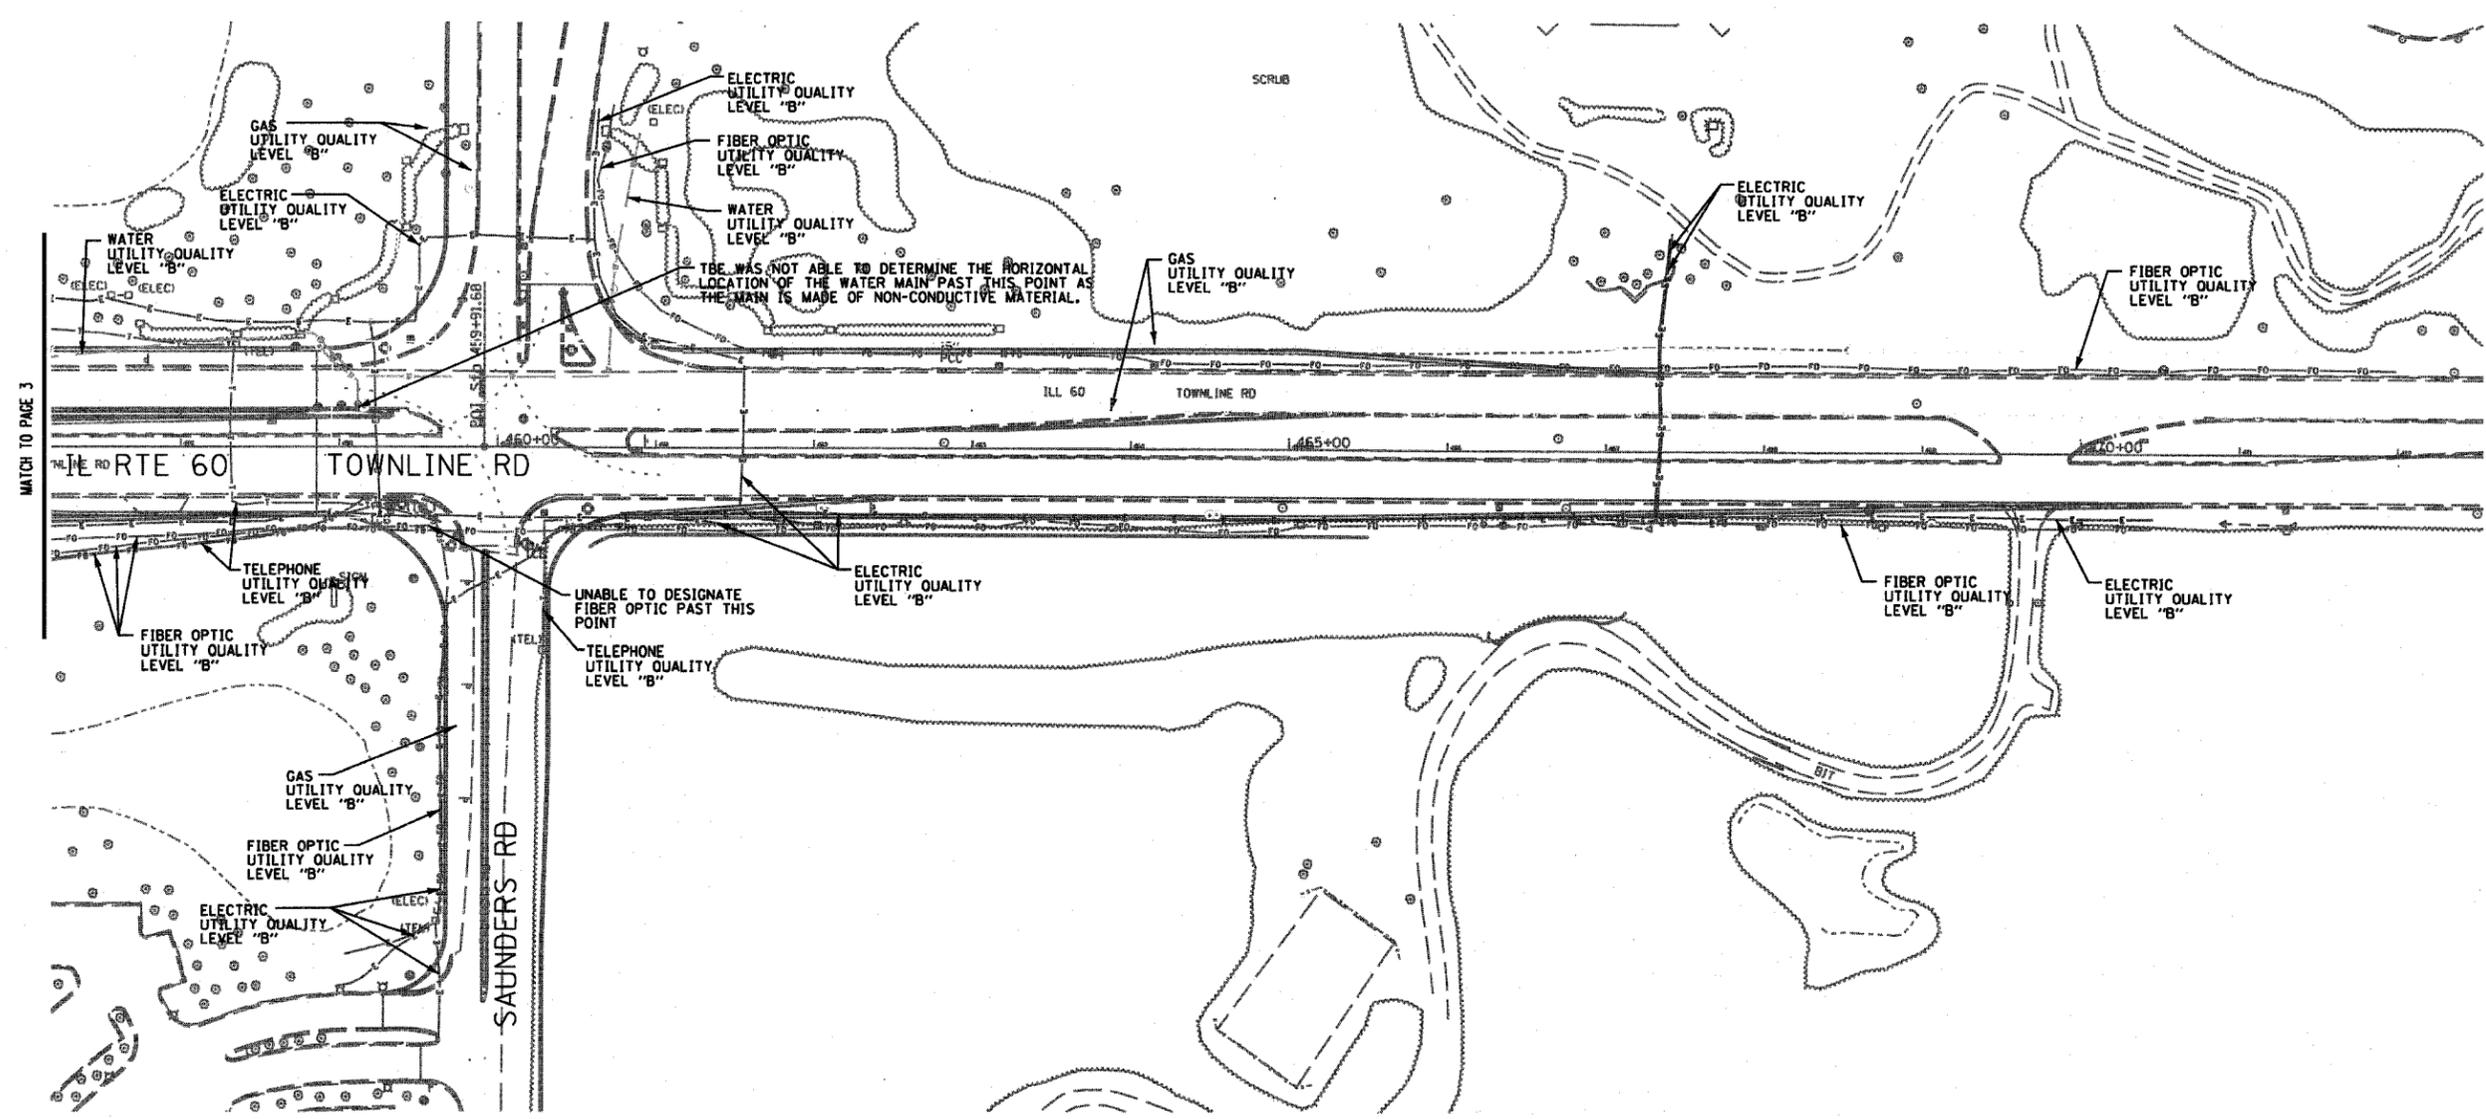

TBE WAS NOT ABLE TO DETERMINE THE HORIZONTAL LOCATION OF THE WATER MAIN PAST THIS POINT AS THE MAIN IS MADE OF NON-CONDUCTIVE MATERIAL.

UNABLE TO DESIGNATE FIBER OPTIC PAST THIS POINT

The SBC locations depicted have been obtained through the application of geophysical methods to determine the existence and approximate horizontal position of these facilities. However, SBC will not provide TBE Group, Inc. with utility records nor allow access to their field closures (pedestals/manholes etc.) to help verify the locations of their existing underground facilities. Therefore, TBE is unable to verify the completeness of the SBC locations depicted in accordance with the CI/ASCE Standard 38-02.

TBE GROUP, INC.
 CIVIL ENGINEERING * TRANSPORTATION * ENVIRONMENTAL
 * PLANNING * UTILITY ENGINEERING/LOCATING

IL09500261
 TBE SUE PAGE NO: 4 of 4
 Checked by: _____

SUE Quality Level "B" : Designating

FO	FO	FIBER OPTIC
T	T	TELEPHONE
W	W	WATER
G	G	GAS
E	E	ELECTRIC

Utilities shown in color on these plans as depicted in the legend have been investigated by TBE Group, Inc in accordance with SUE Industry Standards. All other information shown has been provided to TBE Group, Inc by others. TBE's SUE field investigation was performed during the period 8-07-06 through 10-19-06. Changes to utilities after these dates may have been made and therefore may result in variances from this plan. Consideration should be given to updating this plan if deemed advisable prior to final design and construction.

205 W. WACKER DRIVE
 SUITE 1020
 CHICAGO, IL 60606
 (312) 704-1970

REVISIONS	
NAME	DATE

ILLINOIS DEPARTMENT OF TRANSPORTATION
 SUE Investigation of Underground Utilities
 IL RT. 60 over I-94
 Contract No. 60801
 Section No. 119R-2
 Lake County

DRAWN BY : KLC
 SCALE : 1" = 50'