


F.A.P. RTE.	SECTION	COUNTY	TOTAL SHEETS	SHEET NO.
335	119R-2	LAKE	439	190
STA. 432+83.12		TO STA. 470+56.84		
FED. ROAD DIST. NO.	ILLINOIS	FED. AID PROJECT		
60B01				

NOTES:

1. THE TRAFFIC SIGNAL CONTROLLER EQUIPMENT FOR THIS PROJECT SHALL BE "EAGLE" TO MATCH THE EXISTING ADJACENT SYSTEM.
2. THE LOCATIONS AND LENGTHS OF THE EXISTING SYSTEM ARE BASED ON PRE-BUILT PLANS AND TOPOGRAPHICAL INFORMATION AND SHOULD BE CONSIDERED APPROXIMATE.


LEFT ON GREEN ARROW ONLY

SIGN DETAIL
R10-5
24"X30"
N.T.S
4 REQUIRED

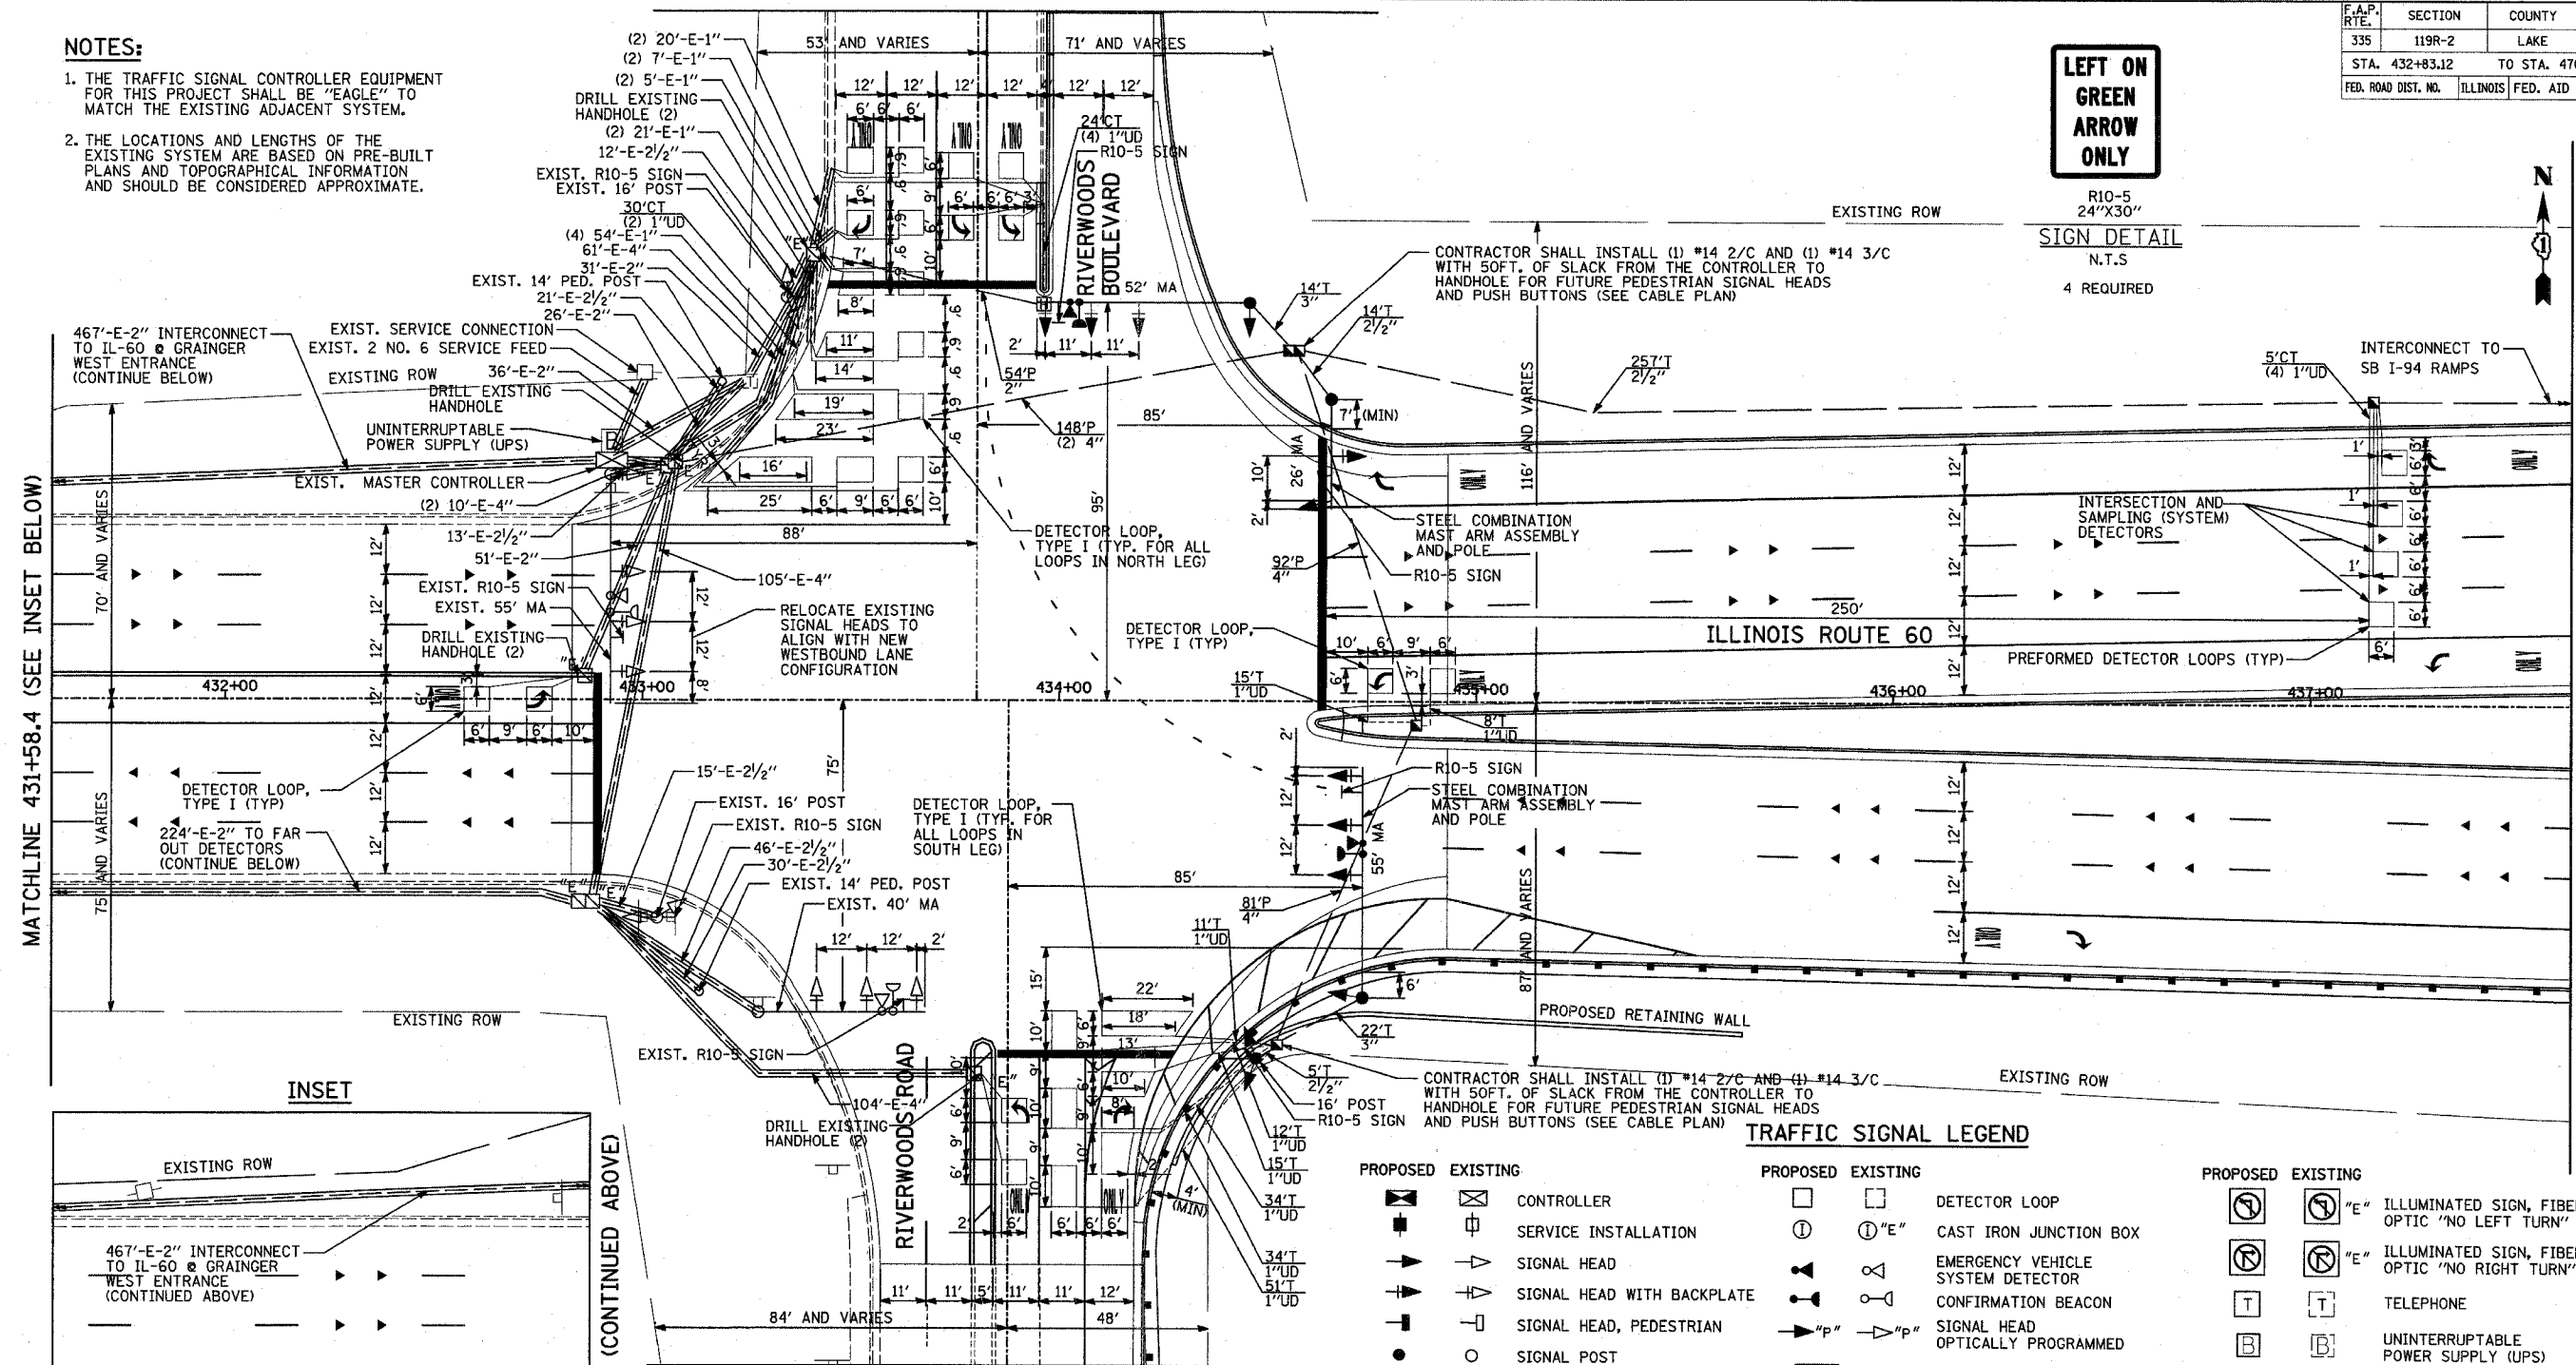

MATCHLINE 431+58.4 (SEE INSET BELOW)

MATCHLINE 431+58.4 (CONTINUED ABOVE)

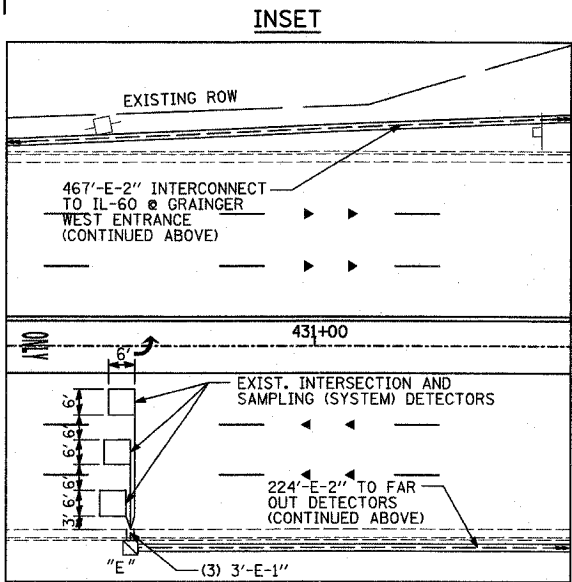

PROPOSED		EXISTING		
		CONTROLLER		
		SERVICE INSTALLATION		
		SIGNAL HEAD		
		SIGNAL HEAD WITH BACKPLATE		
		SIGNAL HEAD, PEDESTRIAN		
		SIGNAL POST		
		MAST ARM ASSEMBLY AND POLE, STEEL		
		MAST ARM ASSEMBLY AND POLE, ALUMINUM		
		COMMON TRENCH		
		UNIT DUCT		
		HANDHOLE		
		HEAVY DUTY HANDHOLE		
		DOUBLE HANDHOLE		
		G.S. CONDUIT IN TRENCH OR PUSHED		
		PEDESTRIAN PUSH-BUTTON DETECTOR		

PROPOSED		EXISTING		
		DETECTOR LOOP		
		CAST IRON JUNCTION BOX		
		EMERGENCY VEHICLE SYSTEM DETECTOR		
		CONFIRMATION BEACON		
		SIGNAL HEAD OPTICALLY PROGRAMMED		
		CONDUIT SPLICE		
		WOOD POLE		
		RACEWAY FOR MAGNETIC DETECTOR, TYPE I OR TYPE II		
		VEHICLE DETECTOR, NON-COMPENSATED, MAGNETIC TYPE		
		RAILROAD CONTROL CABINET		

PROPOSED		EXISTING		
		"E"	ILLUMINATED SIGN, FIBER OPTIC "NO LEFT TURN"	
		"E"	ILLUMINATED SIGN, FIBER OPTIC "NO RIGHT TURN"	
		T	TELEPHONE	
		B	UNINTERRUPTIBLE POWER SUPPLY (UPS)	

RESTORATION OF WORK AREA:

RESTORATION OF THE TRAFFIC SIGNAL WORK AREA SHALL BE INCLUDED IN THE COST TO THE RELATED PAY ITEMS SUCH AS FOUNDATION, CONDUIT, HANDHOLE, TRENCH AND BACKFILL, ETC., AND NO EXTRA COMPENSATION SHALL BE ALLOWED. ALL ROADWAY SURFACES SUCH AS SHOULDERS, MEDIANS, SIDEWALKS, PAVEMENT, ETC. SHALL BE REPLACED IN KIND. ALL DAMAGE TO MOWED LAWNS SHALL BE REPLACED WITH AN APPROVED SOD. ALL DAMAGE TO UNMOWED FIELDS SHALL BE SEEDED IN ACCORDANCE WITH STANDARD SPECIFICATIONS 250 AND 252 RESPECTIVELY.

REVISIONS	
NAME	DATE

ILLINOIS DEPARTMENT OF TRANSPORTATION
ILLINOIS RTE 60 OVER I-94
TRAFFIC SIGNAL INSTALLATION
IL RTE 60 & RIVERWOODS BLVD/RD

SCALE: 1"=20'-0"
DATE: MAY 8, 2007
DRAWN BY: CBS
CHECKED BY: DMJ

TYLIN INTERNATIONAL

P:\60245811\601\road\60trr_sfr01.dgn 3:47:25 PM 5/14/2007