


STAGES 1 & 1A

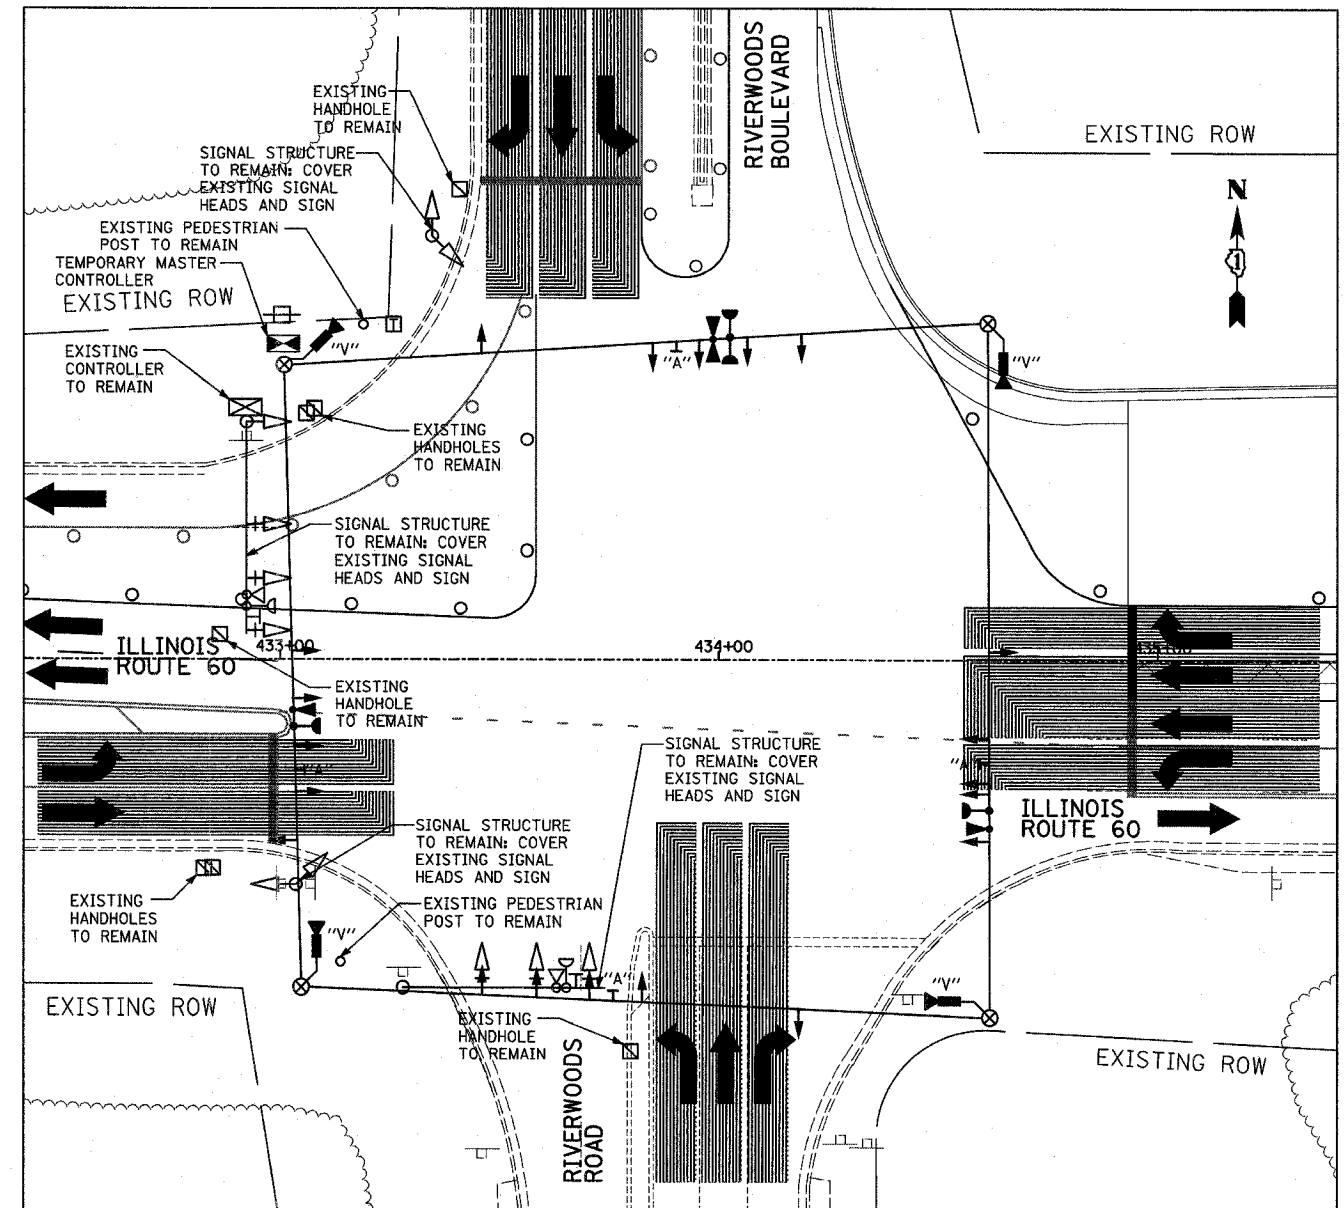

STAGE 2

TYLIN INTERNATIONAL



"A" R10-5

REVISIONS	
NAME	DATE

ILLINOIS DEPARTMENT OF TRANSPORTATION
 ILLINOIS RTE 60 OVER I-94
 TEMPORARY TRAFFIC SIGNAL INSTALLATION
 AND REMOVAL OF EXISTING TRAFFIC
 SIGNAL EQUIPMENT (STAGES 1, 1A, & 2)
 IL RTE 60 & RIVERWOODS BLVD/RD

SCALE: 1"=20'-0"
 DATE: MAY 8, 2007

DRAWN BY: CBS
 CHECKED BY: DMJ

P:\60245811\60B01\road\scott_spl01.dgn 5/4/2007 11:49:37 AM