


F.A.P. RTE.	SECTION	COUNTY	TOTAL SHEETS	SHEET NO.
335	119R-2	LAKE	439	260
STA. 432+83.12		TO STA. 470+56.84		
FED. ROAD DIST. NO.	ILLINOIS	FED. AID PROJECT		

60B01

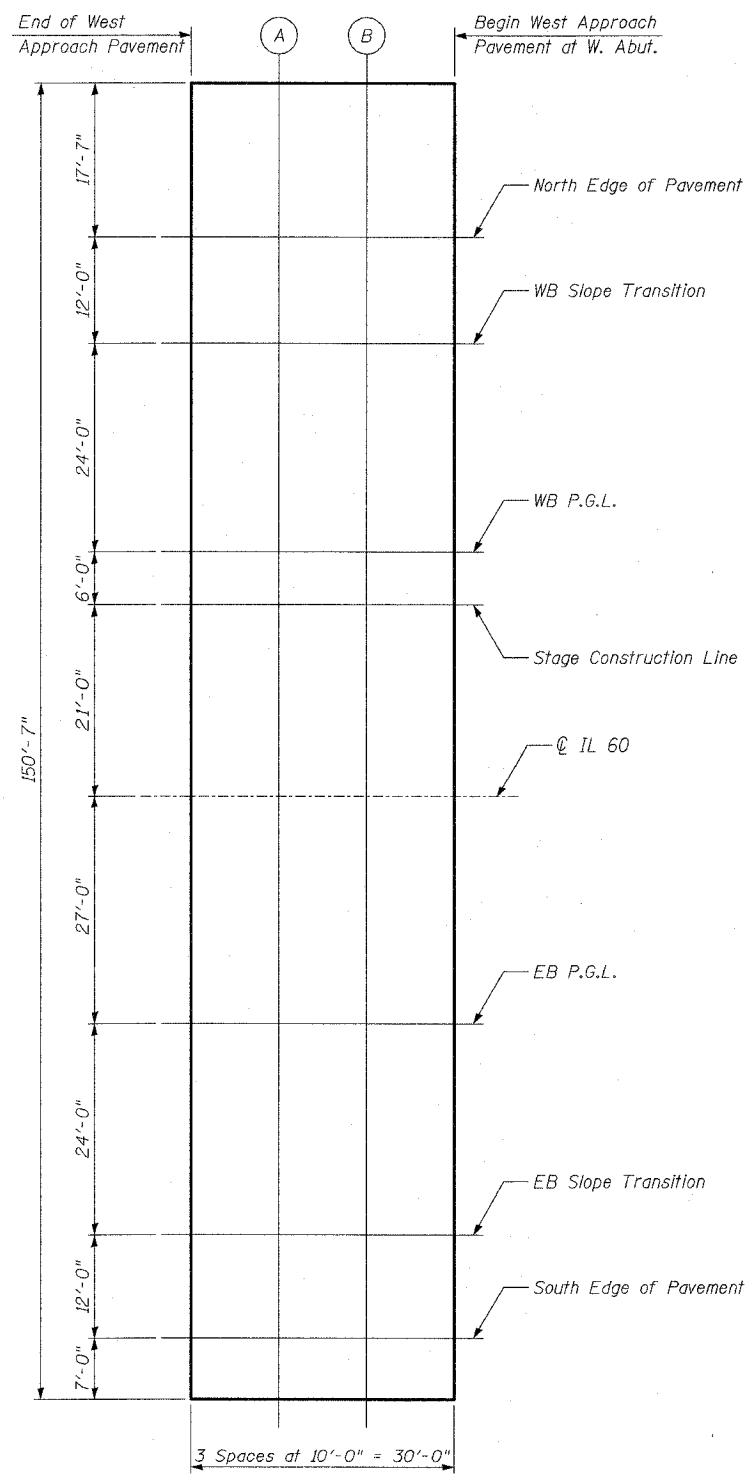

PLAN

NORTH EDGE OF PAVEMENT

Location	Station	Offset	Theoretical Grade Elevations
End W. Appr. Pav't	444+06.64	-63.00	711.52
A	444+16.64	-63.00	711.68
B	444+26.64	-63.00	711.83
Begin W. Appr. Pav't	444+36.64	-63.00	711.94

IL 60

Location	Station	Offset	Theoretical Grade Elevations
End W. Appr. Pav't	444+06.64	0.00	712.75
A	444+16.64	0.00	712.88
B	444+26.64	0.00	713.00
Begin W. Appr. Pav't	444+36.64	0.00	713.11

WB SLOPE TRANSITION

Location	Station	Offset	Theoretical Grade Elevations
End W. Appr. Pav't	444+06.64	-51.00	711.83
A	444+16.64	-51.00	711.96
B	444+26.64	-51.00	712.08
Begin W. Appr. Pav't	444+36.64	-51.00	712.19

EB P.G.L.

Location	Station	Offset	Theoretical Grade Elevations
End W. Appr. Pav't	444+06.64	27.00	712.33
A	444+16.64	27.00	712.46
B	444+26.64	27.00	712.58
Begin W. Appr. Pav't	444+36.64	27.00	712.69

WB P.G.L.

Location	Station	Offset	Theoretical Grade Elevations
End W. Appr. Pav't	444+06.64	-27.00	712.33
A	444+16.64	-27.00	712.46
B	444+26.64	-27.00	712.58
Begin W. Appr. Pav't	444+36.64	-27.00	712.69

EB SLOPE TRANSITION

Location	Station	Offset	Theoretical Grade Elevations
End W. Appr. Pav't	444+06.64	51.00	711.83
A	444+16.64	51.00	711.96
B	444+26.64	51.00	712.08
Begin W. Appr. Pav't	444+36.64	51.00	712.19

STAGE CONSTRUCTION LINE

Location	Station	Offset	Theoretical Grade Elevations
End W. Appr. Pav't	444+06.64	-21.00	712.42
A	444+16.64	-21.00	712.55
B	444+26.64	-21.00	712.67
Begin W. Appr. Pav't	444+36.64	-21.00	712.78

SOUTH EDGE OF PAVEMENT

Location	Station	Offset	Theoretical Grade Elevations
End W. Appr. Pav't	444+06.64	63.00	711.52
A	444+16.64	63.00	711.69
B	444+26.64	63.00	711.83
Begin W. Appr. Pav't	444+36.64	63.00	711.94

TYLIN INTERNATIONAL

REVISIONS	
NAME	DATE

ILLINOIS DEPARTMENT OF TRANSPORTATION
TOP OF WEST APPROACH PAVEMENT ELEVATIONS
 ILLINOIS 60 OVER I-94
 F.A.P. RTE. 335 SECTION 119R-2
 LAKE COUNTY STA. 445+54.14
 S.N. 049-2012 ISTHA BRIDGE NO. 407
 DESIGNED BY: PL
 DRAWN BY: PL
 SCALE: _____
 DATE: MAY 8, 2007
 CHECKED BY: SP

SHEET S-13 OF S-53

05/03/2007 04:30:08 PM p:\60245811\601\structure\1\160B01.dgn