


F.A.P. RTE.	SECTION	COUNTY	TOTAL SHEETS	SHEET NO.
335	119R-2	LAKE	439	380
STA. 432+83.12		TO STA. 470+56.84		60R01
FED. ROAD DIST. NO.	ILLINOIS	FED. AID PROJECT		

NOTE: PRE STAGE EARTHWORK ADDITIONS/SUBTRACTIONS ARE NOT INCLUDED IN THE EARTHWORK QUANTITIES FOR EACH CROSS SECTION (SEE EARTHWORK SCHEDULE FOR BREAKDOWN OF QUANTITIES BY STAGE).

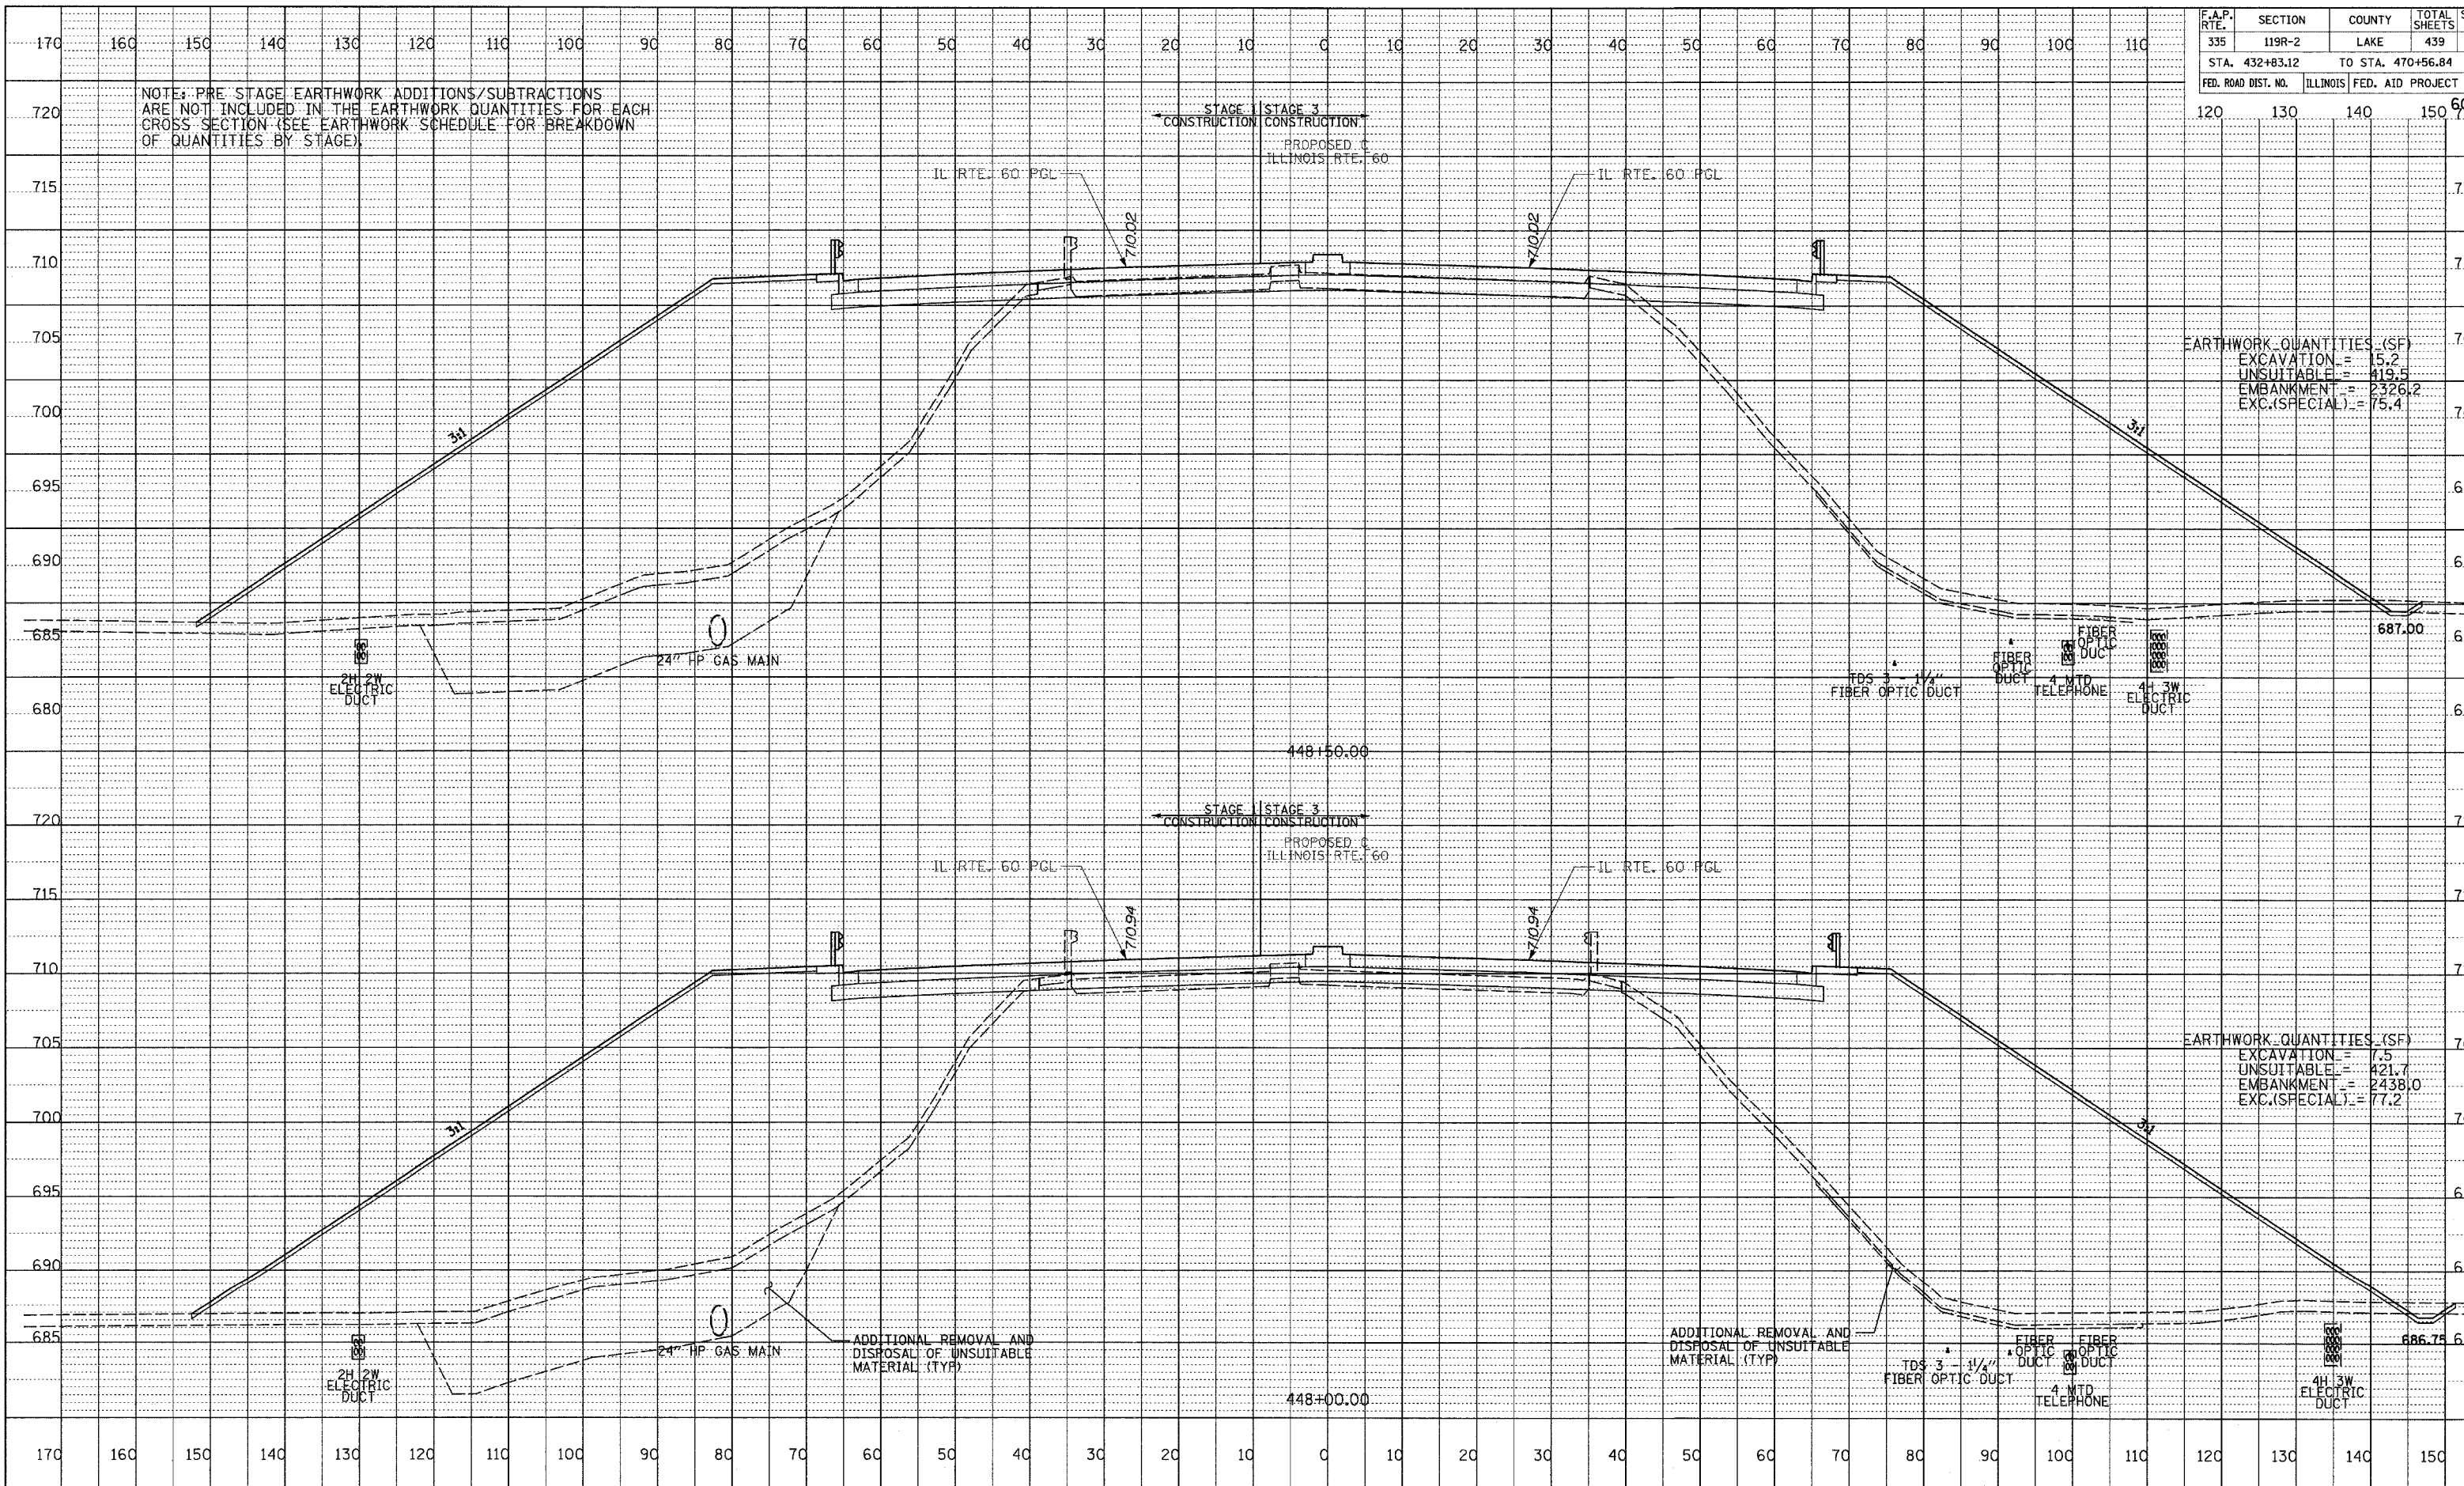


EARTHWORK QUANTITIES (SF)

EXCAVATION	= 15.2
UNSUITABLE	= 419.5
EMBANKMENT	= 2326.2
EXC.(SPECIAL)	= 75.4

EARTHWORK QUANTITIES (SF)

EXCAVATION	= 7.5
UNSUITABLE	= 421.7
EMBANKMENT	= 2438.0
EXC.(SPECIAL)	= 77.2

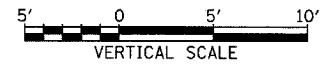

6/13/2007 1:53:46 PM