


F.A.P. RTE.	SECTION	COUNTY	TOTAL SHEETS	SHEET NO.
335	119R-2	LAKE	439	388
STA. 432+83.12		TO STA. 470+56.84		
FED. ROAD DIST. NO.	ILLINOIS FED. AID PROJECT		120 130 140 150 60B01	



NOTE: PRE STAGE EARTHWORK ADDITIONS/SUBTRACTIONS ARE NOT INCLUDED IN THE EARTHWORK QUANTITIES FOR EACH CROSS SECTION (SEE EARTHWORK SCHEDULE FOR BREAKDOWN OF QUANTITIES BY STAGE).

EARTHWORK QUANTITIES (SF)	
EXCAVATION	= 83.9
UNSUITABLE	= 171.1
EMBANKMENT	= 767.4
EXC.(SPECIAL)	= 96.9

EARTHWORK QUANTITIES (SF)	
EXCAVATION	= 84.1
UNSUITABLE	= 186.5
EMBANKMENT	= 841.9
EXC.(SPECIAL)	= 80.2

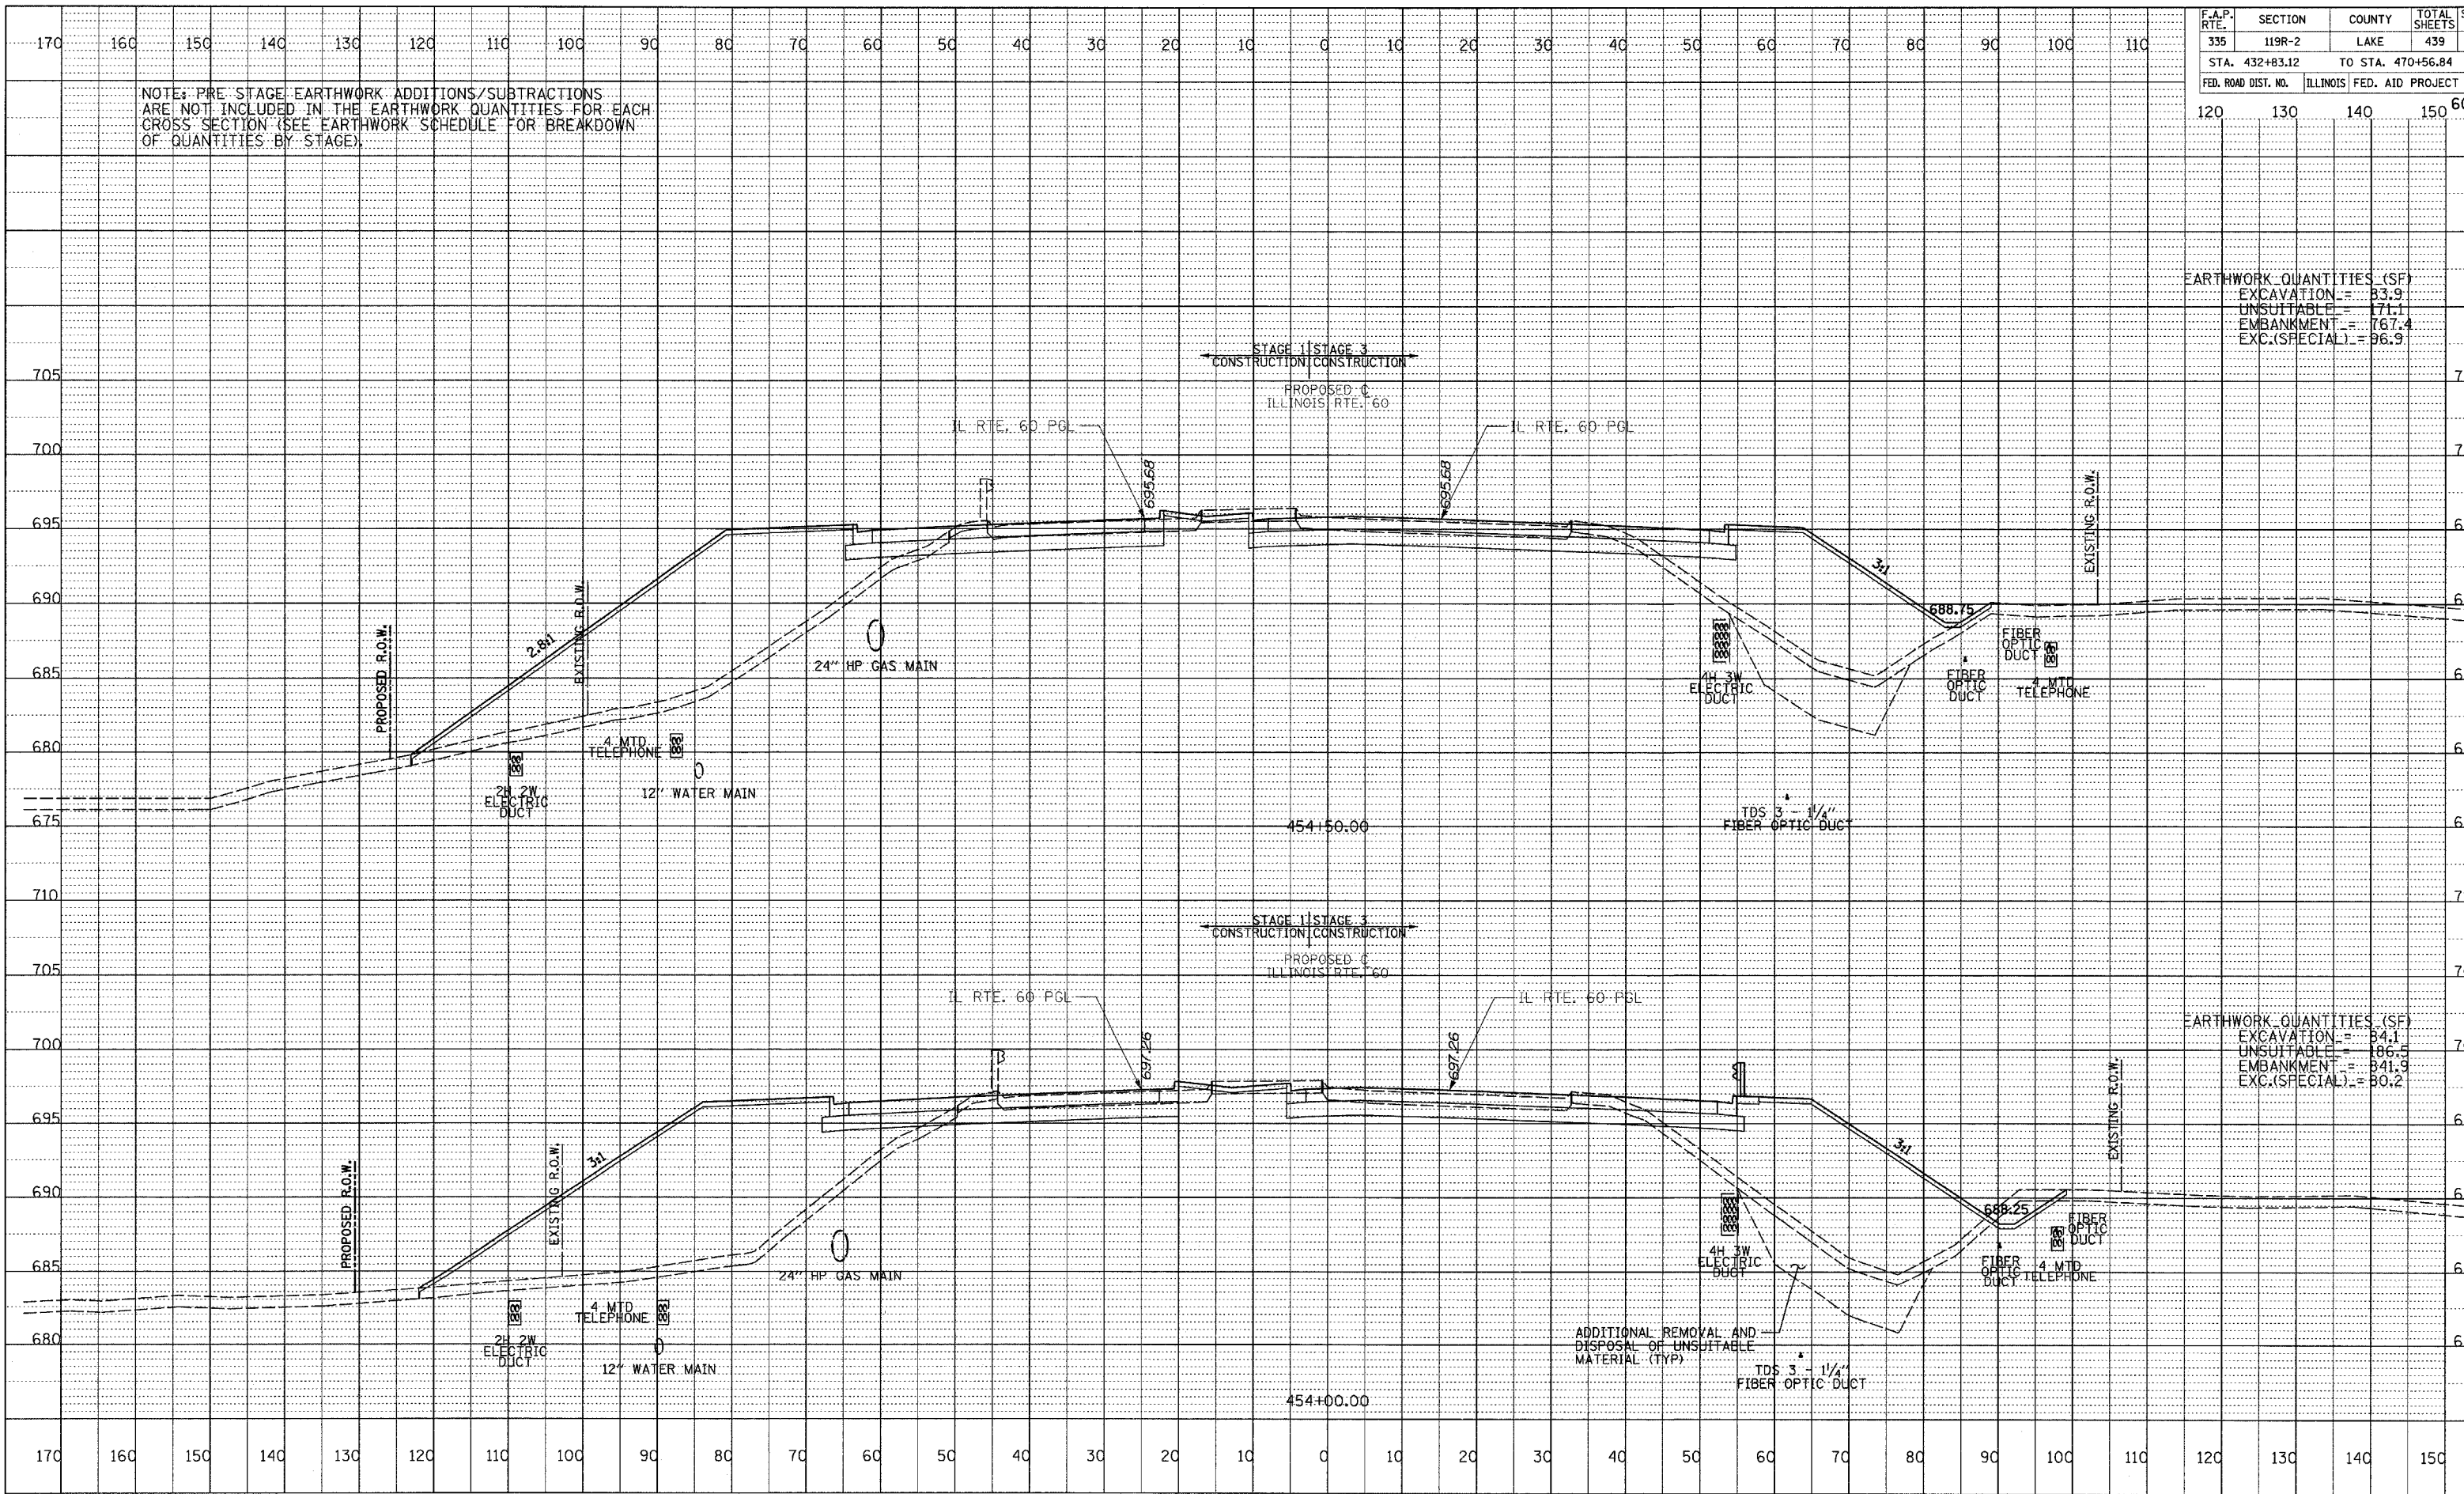

NOTE BOOK  
NO. \_\_\_\_\_  
PLOTTED/REVIEWED  
DATE NOTED  
STRUCTURE NOTATIONS CHKD

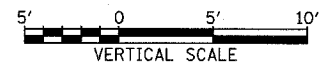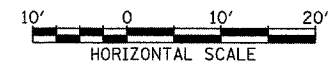

6/13/2007 1:36:58 PM