


F.A.P. RTE.	SECTION	COUNTY	TOTAL SHEETS	SHEET NO.
335	119R-2	LAKE	439	394
STA. 432+83.12		TO STA. 470+56.84		
FED. ROAD DIST. NO.	ILLINOIS	FED. AID PROJECT		
	120	130	140	150
				60B01


NOTE: PRE-STAGE EARTHWORK ADDITIONS/SUBTRACTIONS ARE NOT INCLUDED IN THE EARTHWORK QUANTITIES FOR EACH CROSS SECTION (SEE EARTHWORK SCHEDULE FOR BREAKDOWN OF QUANTITIES BY STAGE)

EARTHWORK QUANTITIES (SF)
 EXCAVATION = 20.5
 UNSUITABLE = 3.5
 EMBANKMENT = 0.0
 EXC. (SPECIAL) = 0.0

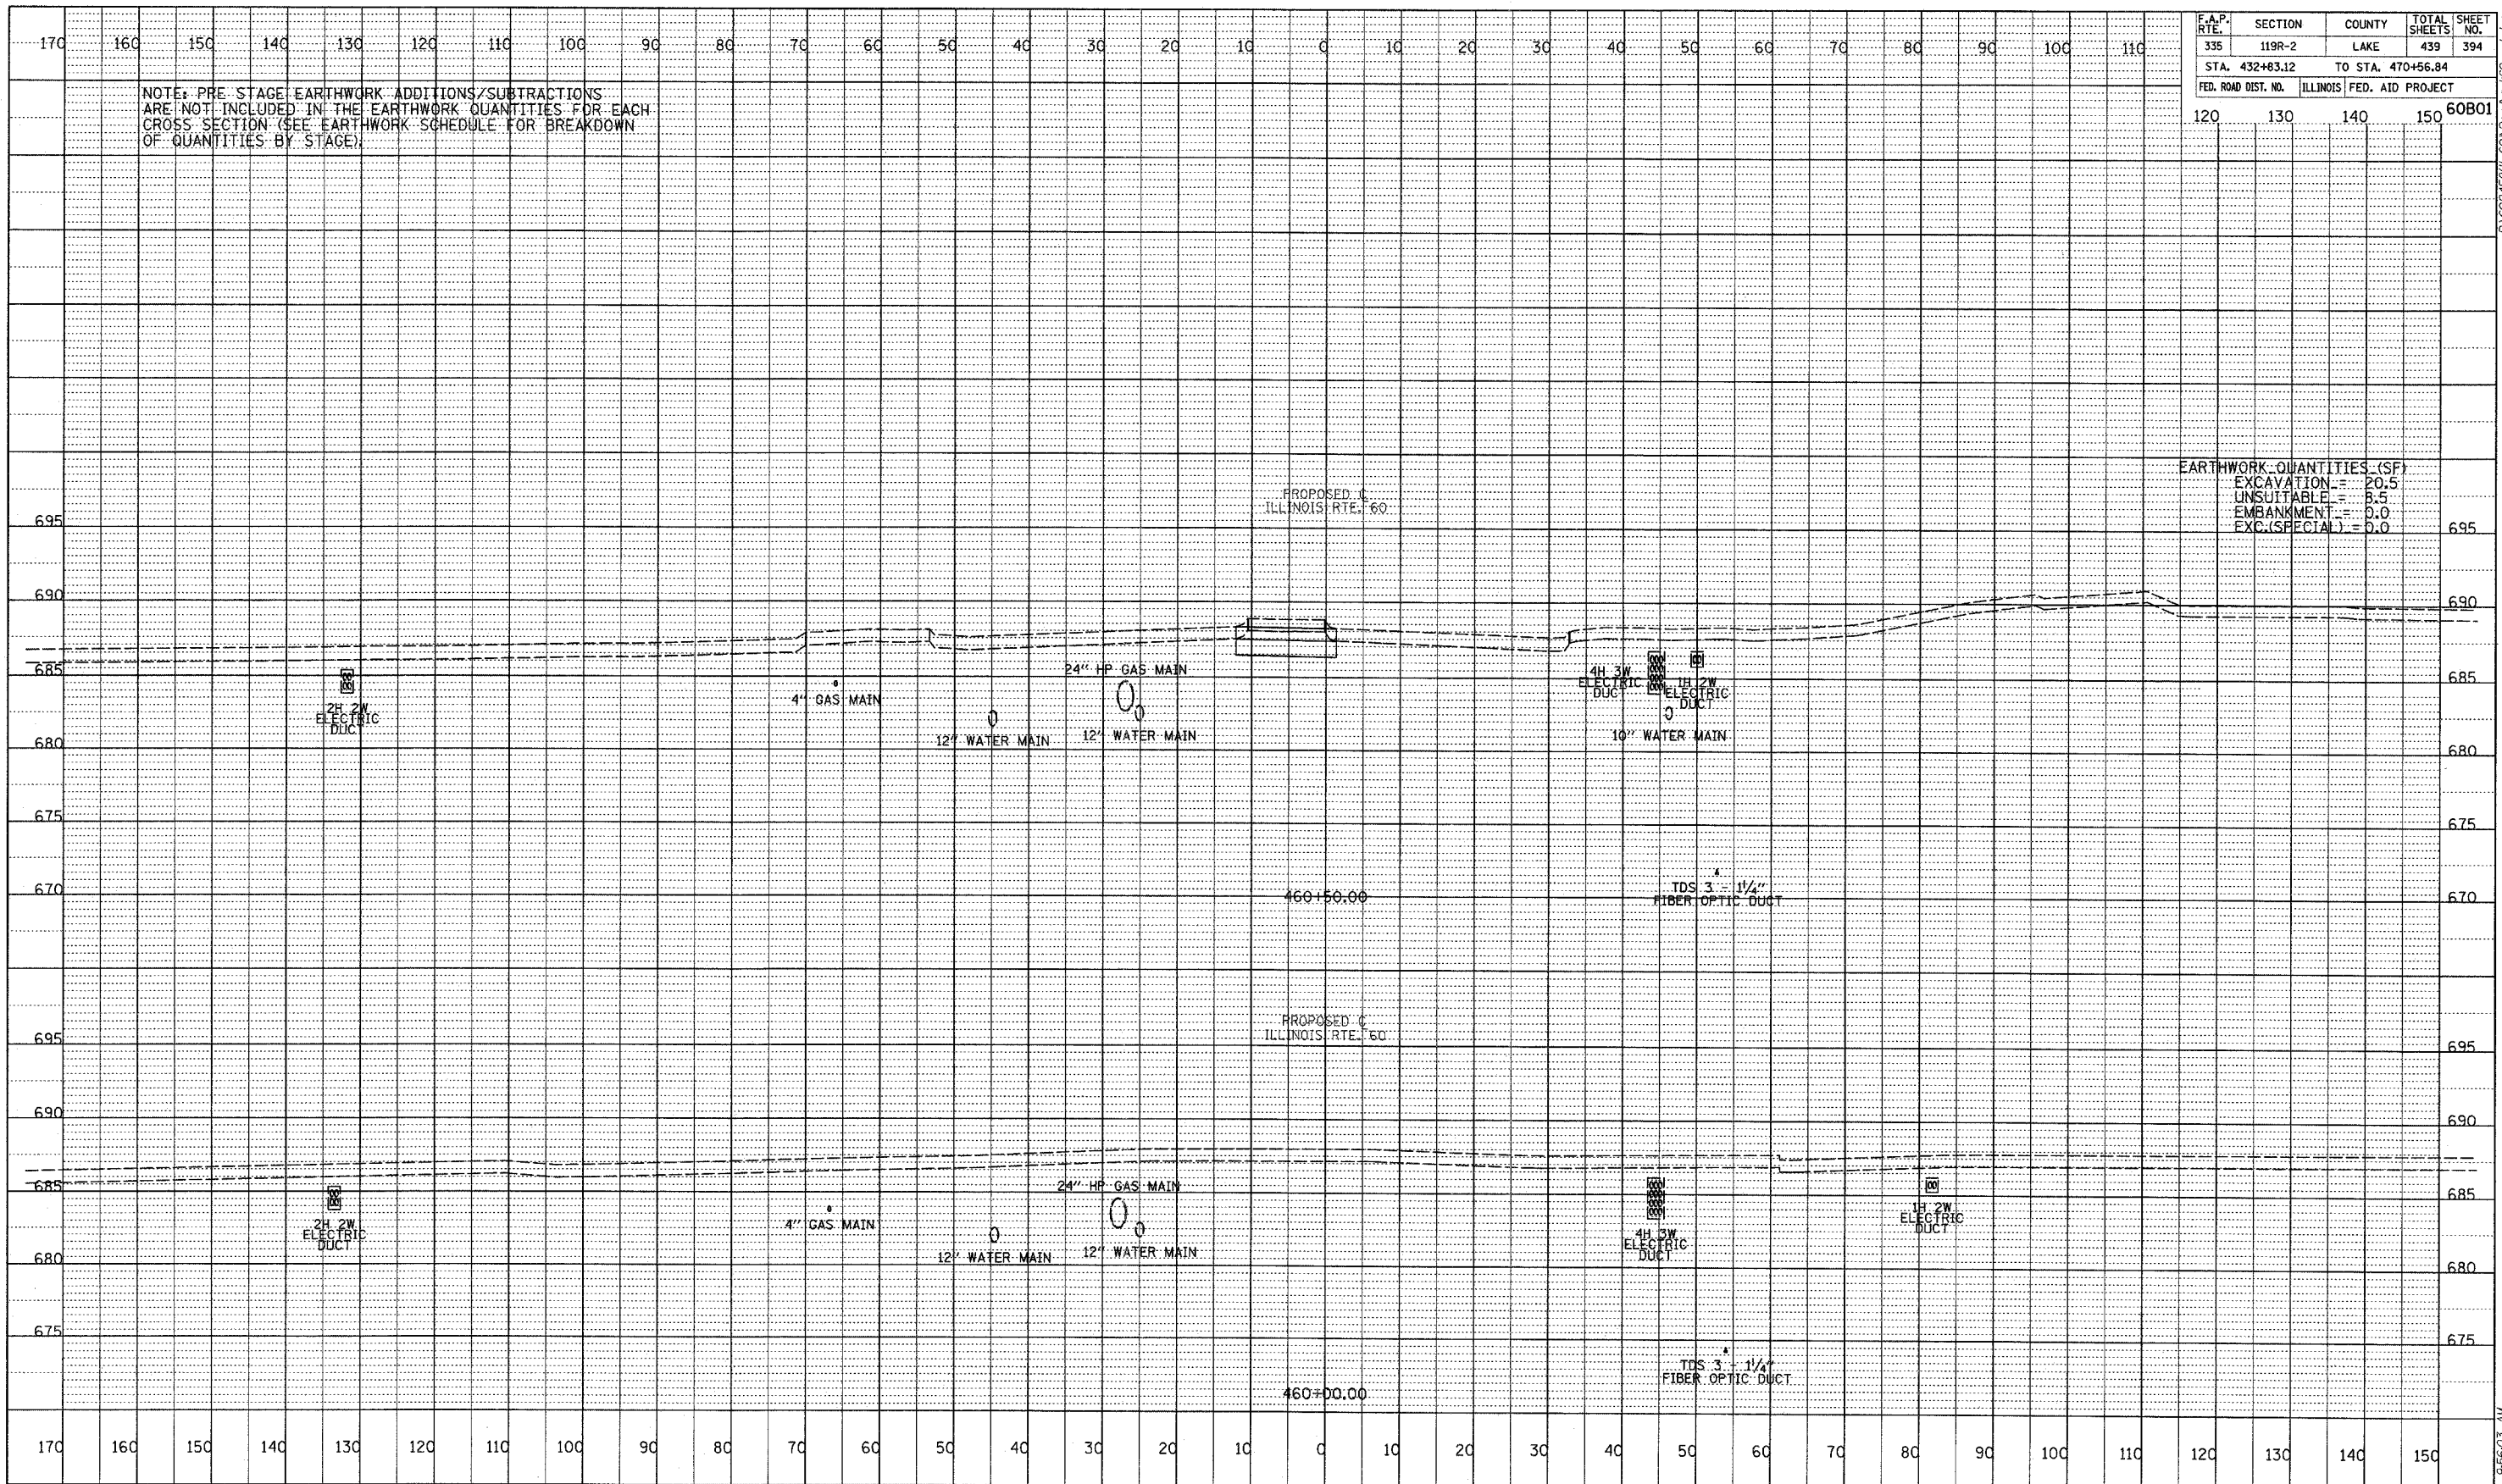

DATE	BY
REVISION	
NOTED	
GRADES CHECKED	
STRUCTURE NOTATIONS CHECKED	
NO.	

TYLIN INTERNATIONAL

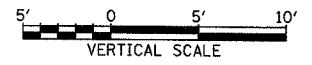

ILLINOIS RTE. 60 (TOWNLIN RD)
 STA. 460+00 TO STA. 460+50

F:\6024581\601\Road\Map\60xssi.dwg 5/7/2007 9:56:03 AM