


PROFILE
 DRAWN BY
 CHECKED BY
 DATE

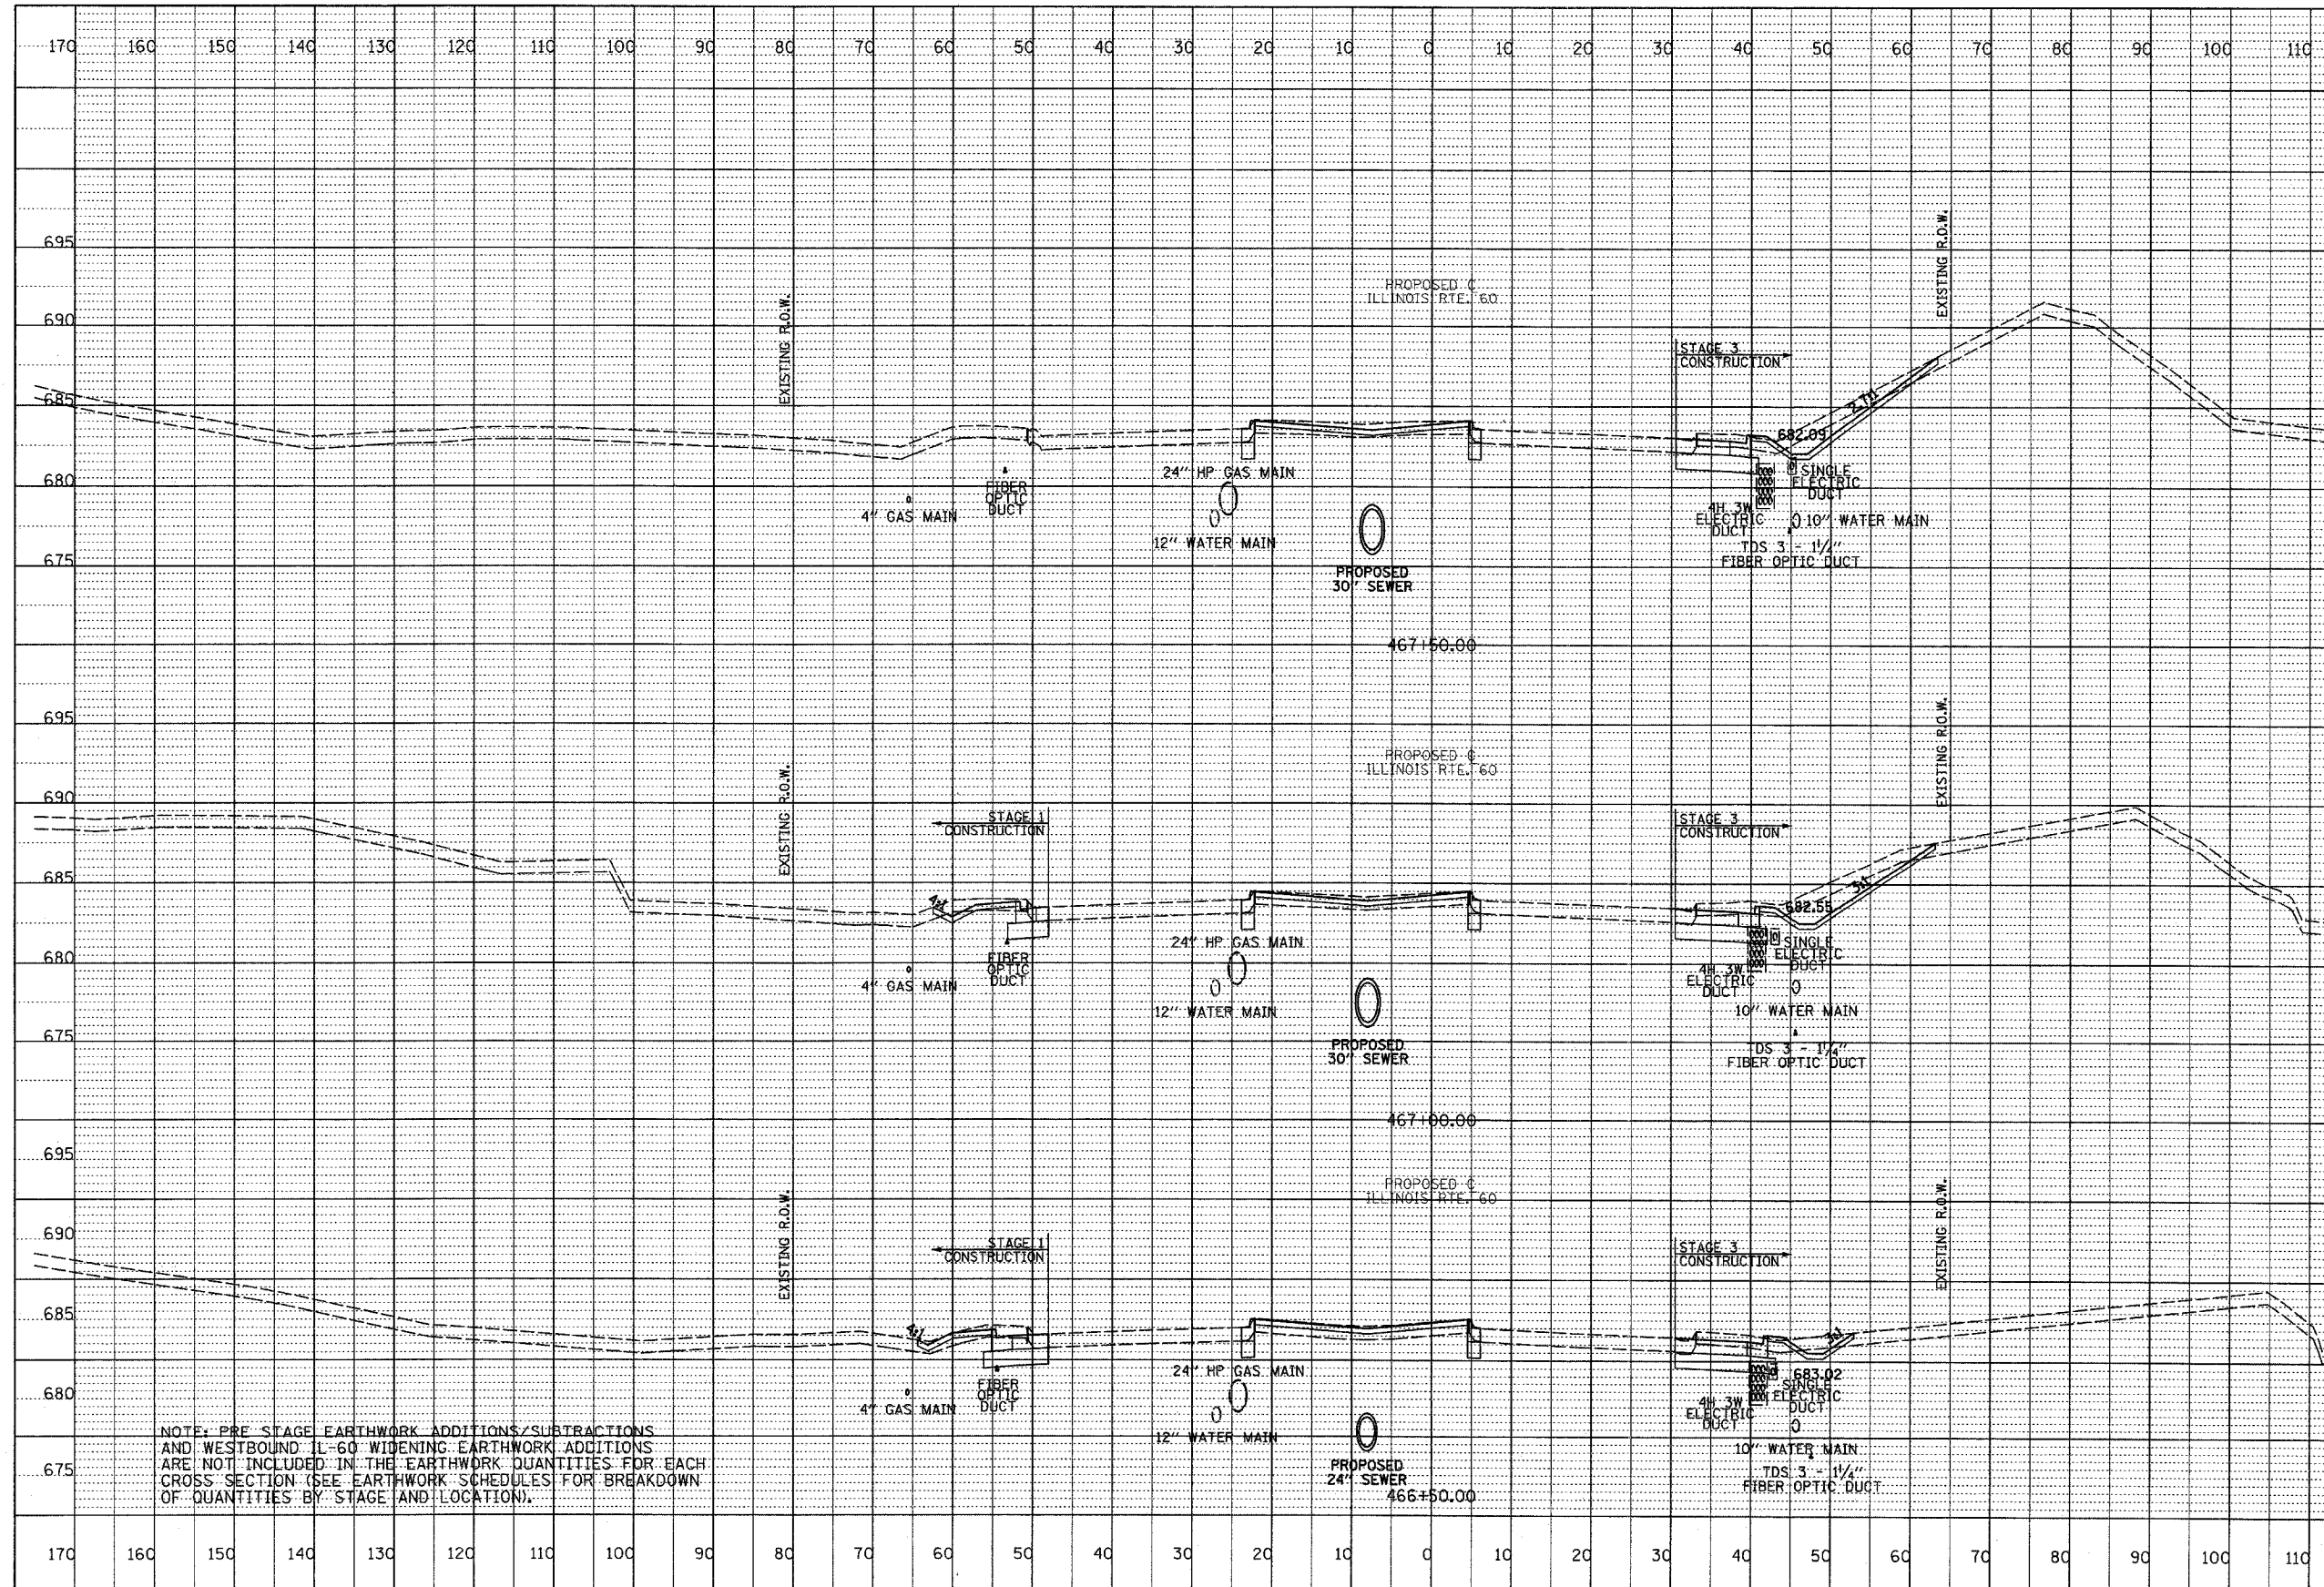



NOTE: PRE STAGE EARTHWORK ADDITIONS/SUBTRACTIONS AND WESTBOUND ILL-60 WIDENING EARTHWORK ADDITIONS ARE NOT INCLUDED IN THE EARTHWORK QUANTITIES FOR EACH CROSS SECTION (SEE EARTHWORK SCHEDULES FOR BREAKDOWN OF QUANTITIES BY STAGE AND LOCATION).

F.A.P. RTE.	SECTION	COUNTY	TOTAL SHEETS	SHEET NO.
335	119R-2	LAKE	439	400
STA. 432+83.12 TO STA. 470+56.84				
FED. ROAD DIST. NO. ILLINOIS FED. AID PROJECT				
120 130 140 150			60B01	

EARTHWORK QUANTITIES (SF)	STATION
EXCAVATION = 40.6	695
UNSUITABLE = 50.9	695
EMBANKMENT = 19.4	695
EXC.(SPECIAL) = 0.0	695

EARTHWORK QUANTITIES (SF)	STATION
EXCAVATION = 46.3	695
UNSUITABLE = 44.3	695
EMBANKMENT = 17.7	695
EXC.(SPECIAL) = 0.0	695

EARTHWORK QUANTITIES (SF)	STATION
EXCAVATION = 50.0	695
UNSUITABLE = 56.7	695
EMBANKMENT = 19.7	695
EXC.(SPECIAL) = 0.0	695

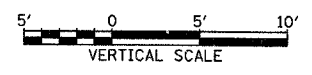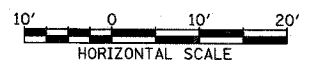

P:\60245811-60\Road\60\60B01.dwg
 5/7/2007 9:25:56 AM