



PROFILE
 DRAWING NO. _____
 DATE _____
 BY _____
 CHECKED _____
 DATE _____
 NOTE BOOK _____
 NO. _____
 STRUCTURE NOTATION: CPRO

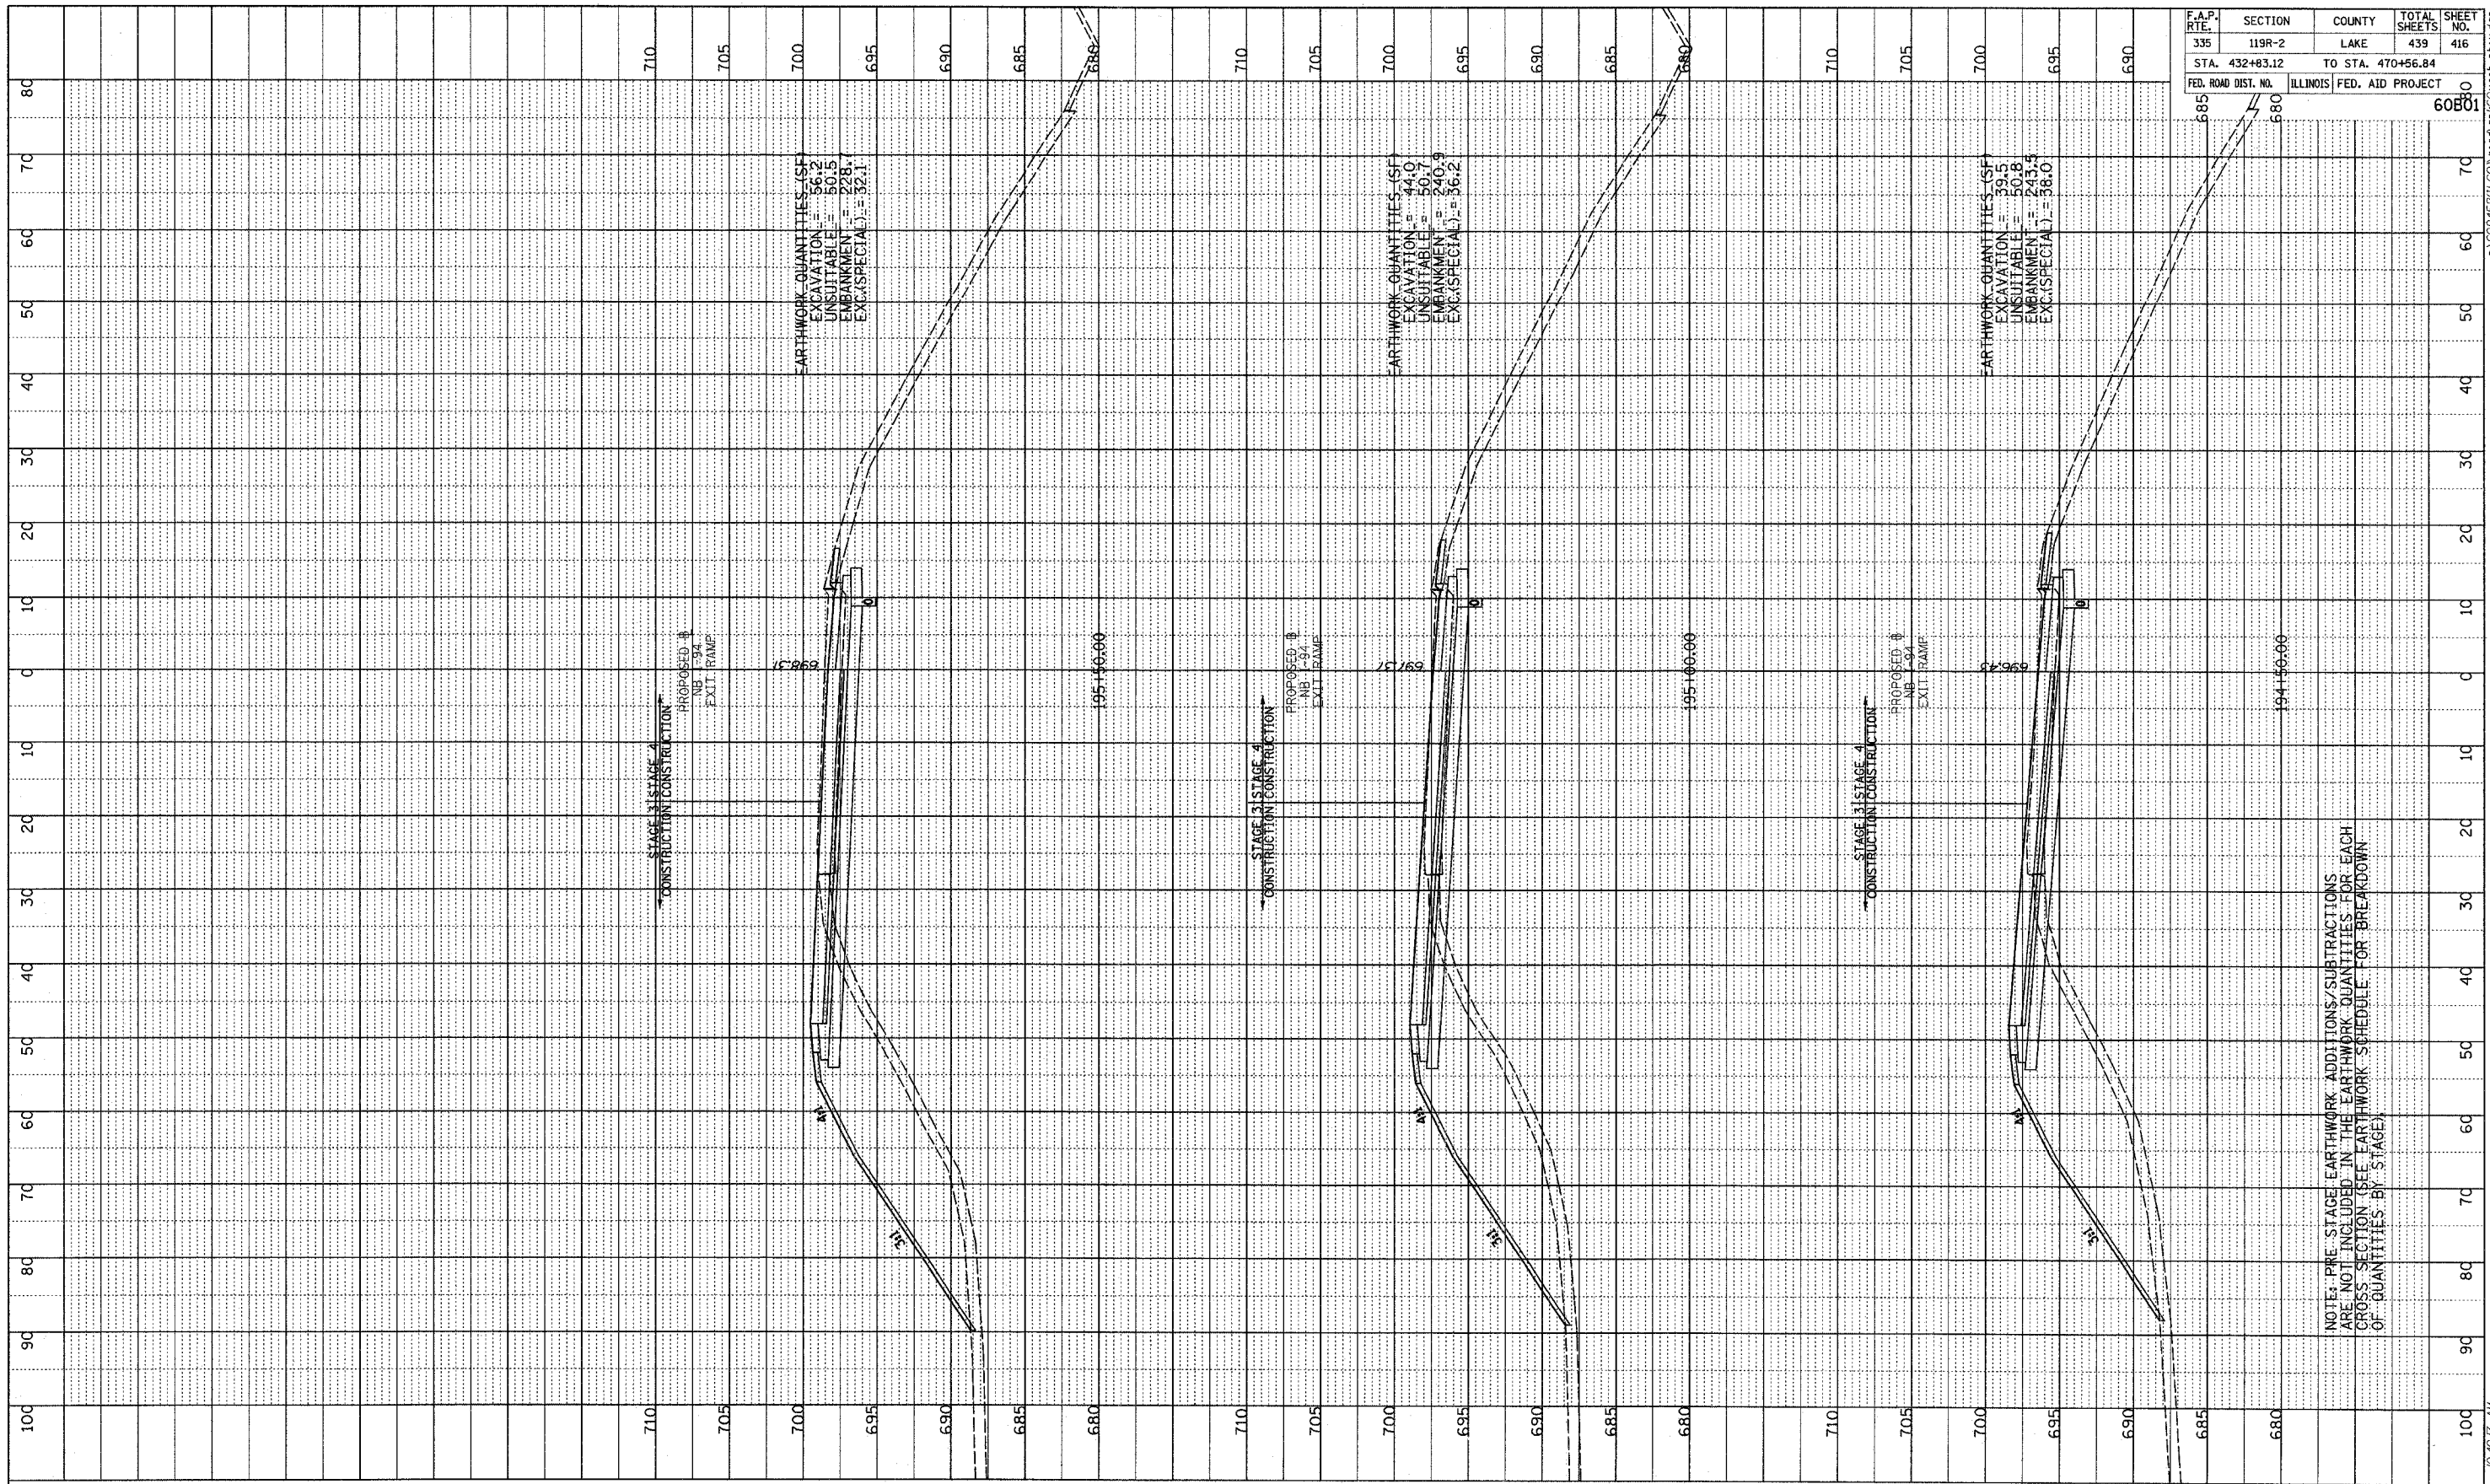

F.A.P. RTE.	SECTION	COUNTY	TOTAL SHEETS	SHEET NO.
335	119R-2	LAKE	439	416
STA. 432+83.12		TO STA. 470+56.84		
FED. ROAD DIST. NO.	ILLINOIS FED. AID PROJECT		60801	

TYLIN INTERNATIONAL

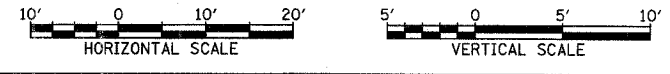

NB I-94 EXIT RAMP
 STA. 194+50 TO STA. 195+50

NOTE: PRE-STAGE EARTHWORK ADDITIONS/SUBTRACTIONS ARE NOT INCLUDED IN THE EARTHWORK QUANTITIES FOR EACH CROSS SECTION (SEE EARTHWORK SCHEDULE FOR BREAKDOWN OF QUANTITIES BY STAGE)

P:\60245801-60\road\gpk60\sheet_416ex.dgn 10-40-07 AM 5/7/2007