


PROFILE	DRAWN BY	DATE
REVISIONS	BY	DATE
PLANNED		
GRADES CHECKED		
STRUCTURE NOTATIONS CHECKED		
NO.		



TYLIN INTERNATIONAL

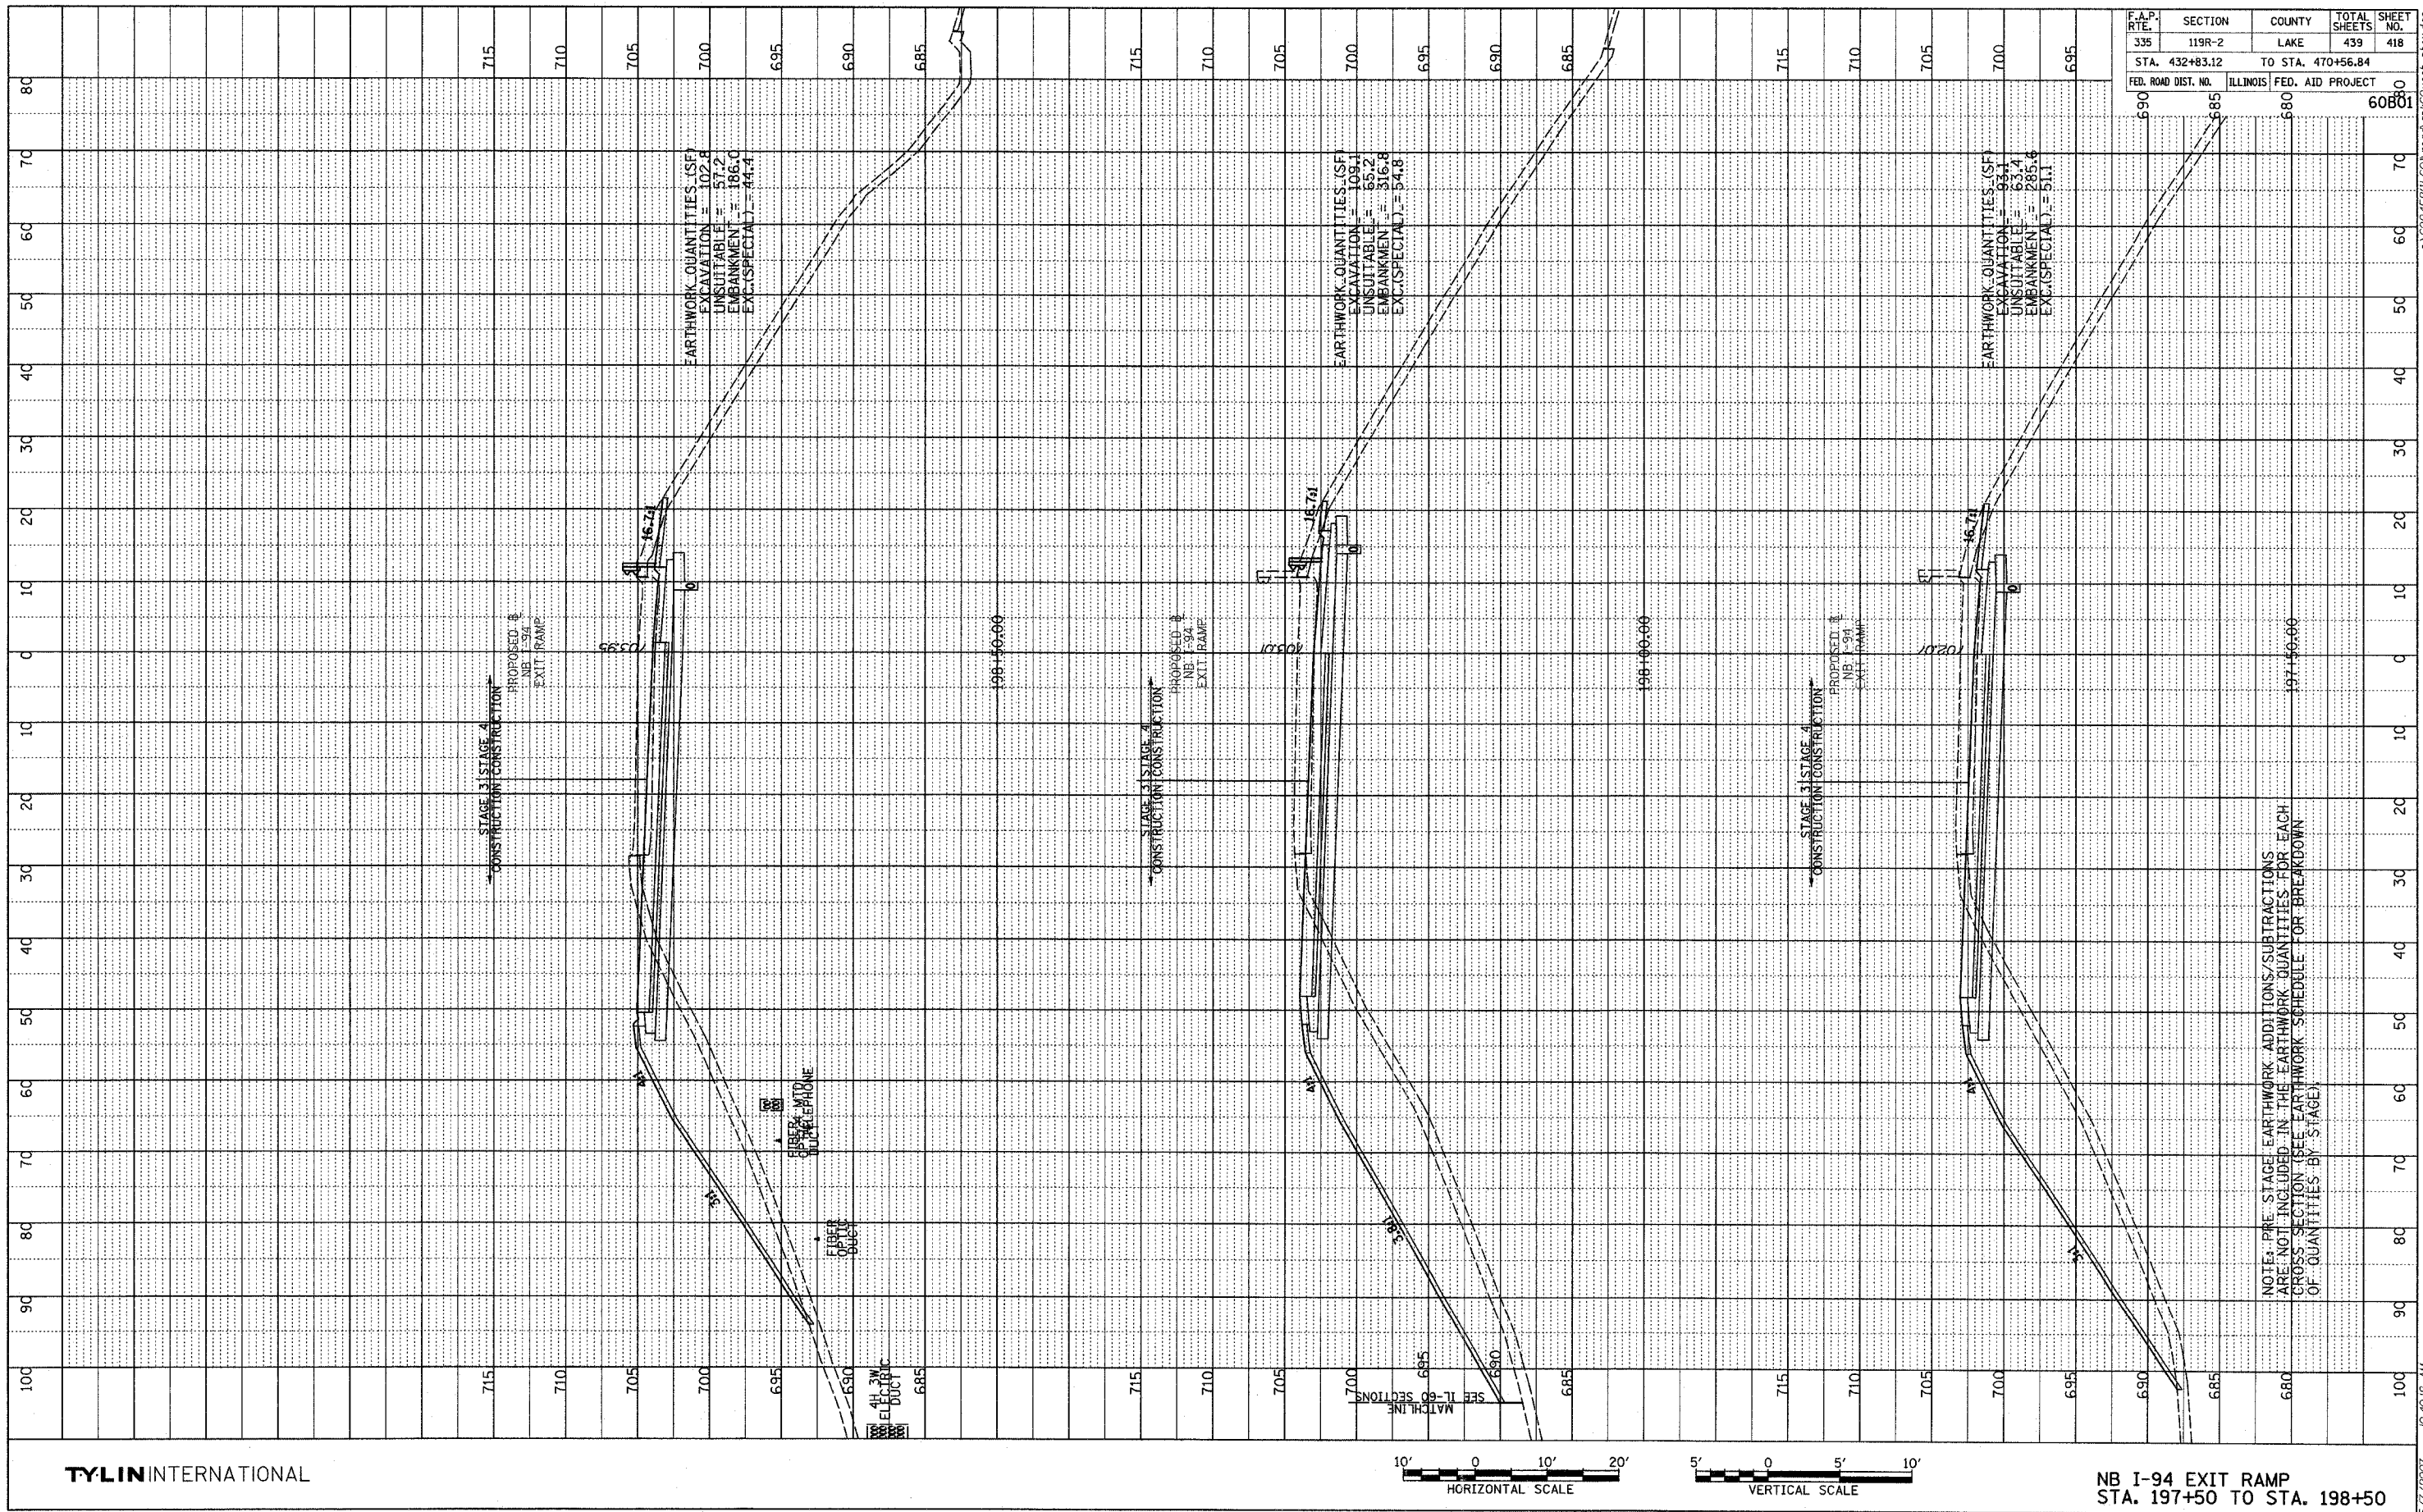

NB I-94 EXIT RAMP
STA. 197+50 TO STA. 198+50

NOTE: PRE-STAGE EARTHWORK ADDITIONS/SUBTRACTIONS ARE NOT INCLUDED IN THE EARTHWORK QUANTITIES FOR EACH CROSS SECTION (SEE EARTHWORK SCHEDULE FOR BREAKDOWN OF QUANTITIES BY STAGE)