



PROFILE  
 DATE \_\_\_\_\_ BY \_\_\_\_\_  
 DRAWN BY \_\_\_\_\_  
 CHECKED BY \_\_\_\_\_  
 DATE \_\_\_\_\_  
 NO. \_\_\_\_\_  
 STRUCTURE NOTATION CHRD

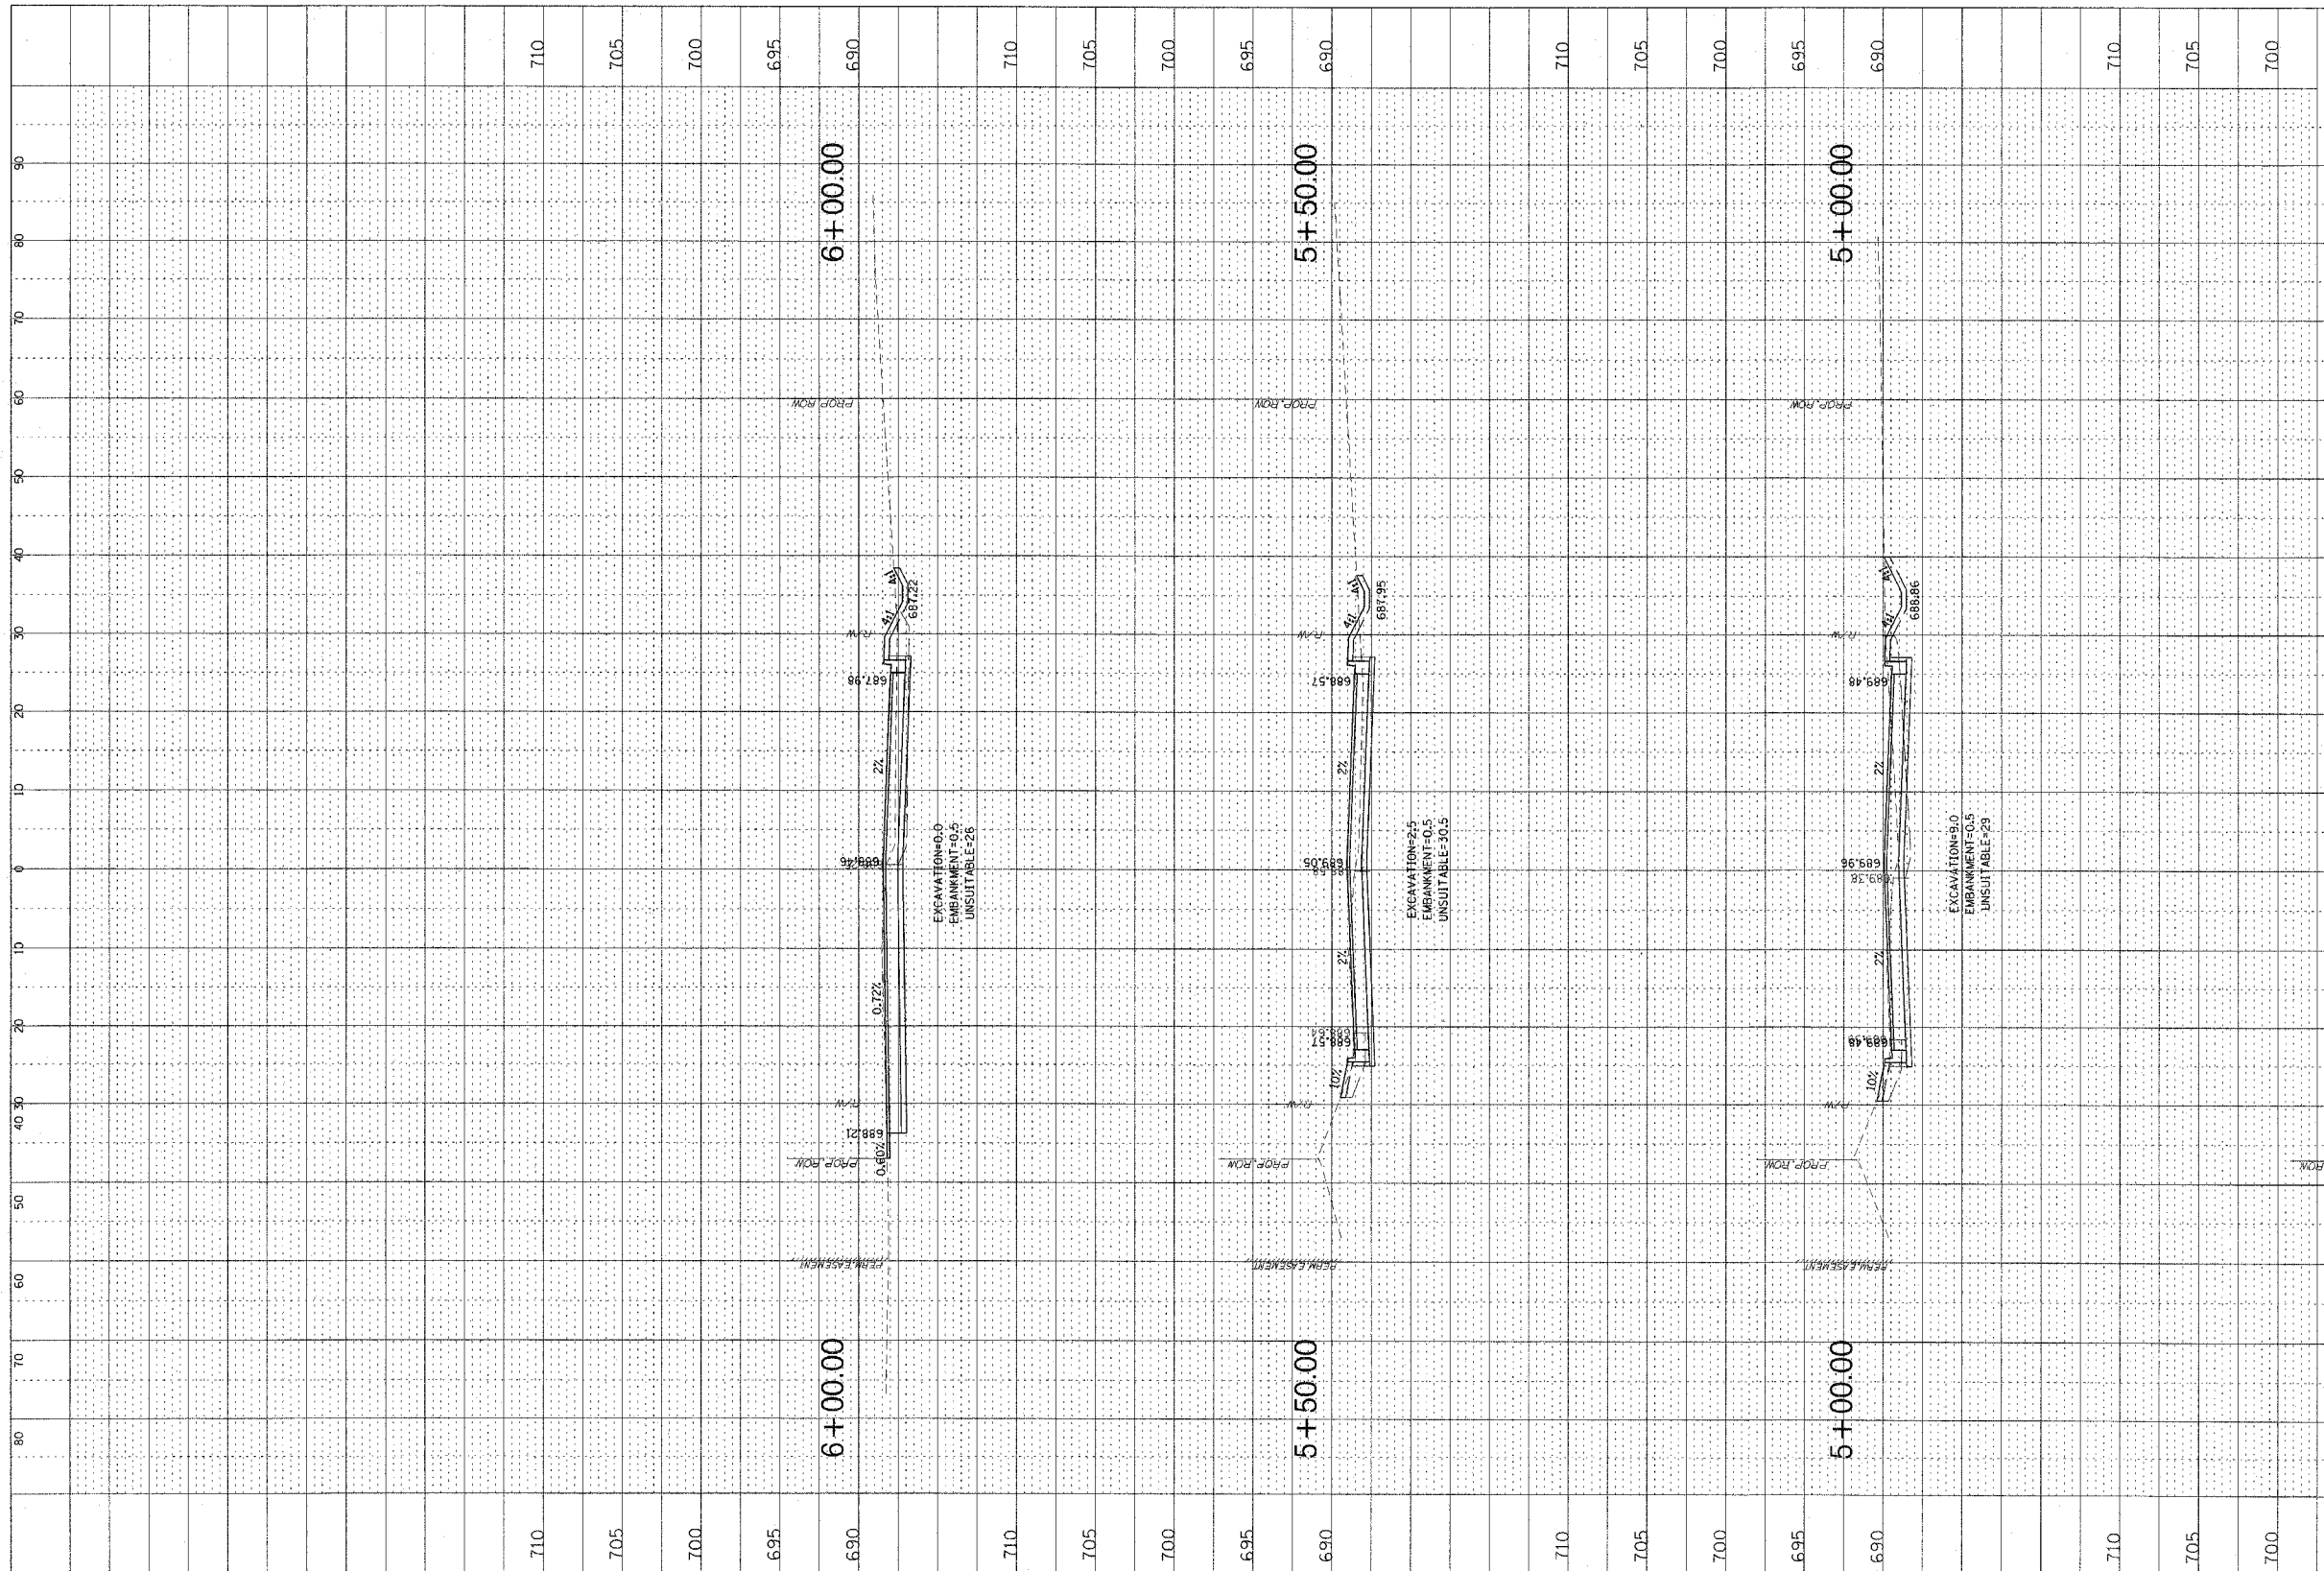

F.A.P. RTE.	SECTION	COUNTY	TOTAL SHEETS	SHEET NO.
335	119P-2	LAKE	439	427
STA. 432+83.12		TO STA. 470+56.84		
FED. ROAD DIST. NO.		ILLINOIS	FED. AID PROJECT	

60B01  
 WALter on 03/28/2007 10:43:02 AM

**CHRISTOPHER B BURKE ENGINEERING LTD.**  
 5575 West Higgins Road, Suite 600  
 Rosemont, Illinois 60018  
 (630) 584-0500

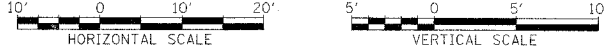

SAUNDERS ROAD  
 STA. 4+50 TO STA. 6+00

5/2/2007