



PROFILE	DESIGNED	DATE
NOTE BOOK	EDITED	BY
NO.	BY HAND	
	NOTED	
	STRUCTURE NOTATION	
	CHD	

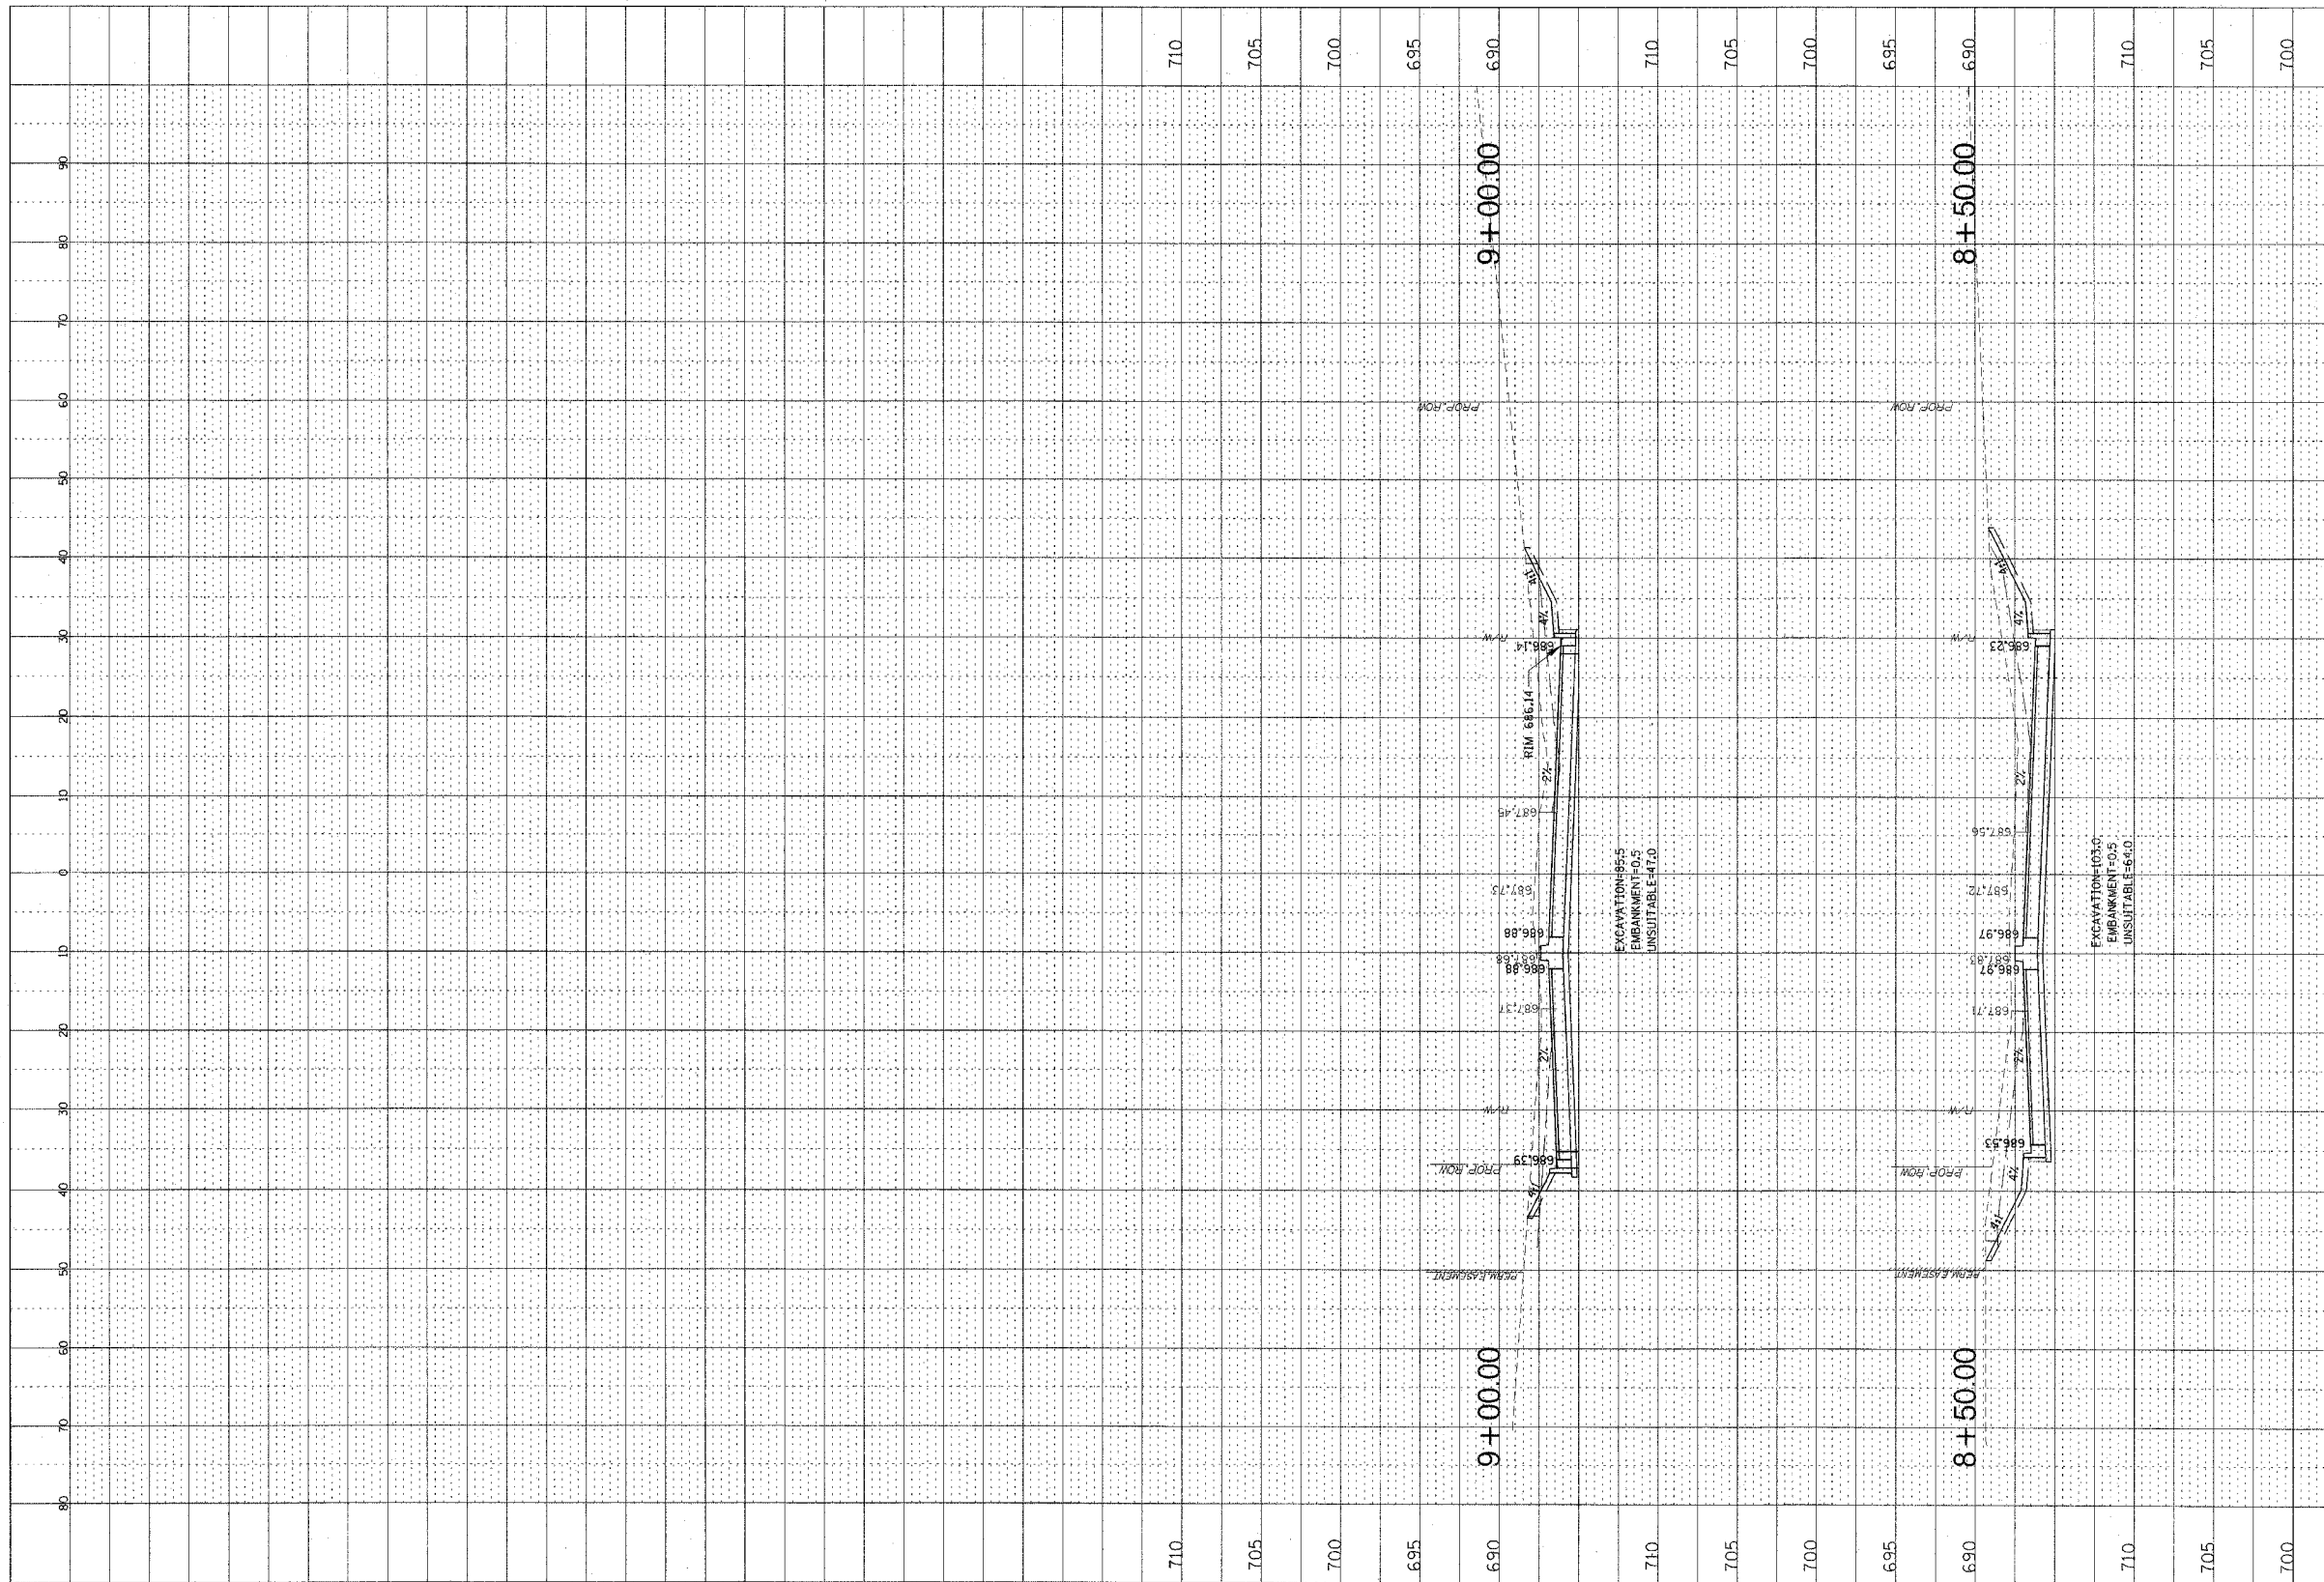

F.A.P. RTE.	SECTION	COUNTY	TOTAL SHEETS	SHEET NO.
335	119R-2	LAKE	439	429
STA. 432+83.12		TO STA. 470+56.84		
FED. ROAD DIST. NO.		ILLINOIS FED. AID PROJECT		

60B01
 A:\SubForest\0192\CHM\SAUNDERS-2.LAY

CB CHRISTOPHER B. BURKE ENGINEERING LTD.
 5015 West Apple Road, Suite 600
 Rosemont, Illinois 60018
 (847) 629-0600

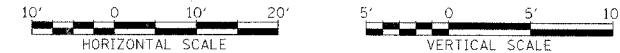

SAUNDERS ROAD
 STA. 8+00 TO STA. 9+00

5/2/2007 10:43:49 AM