
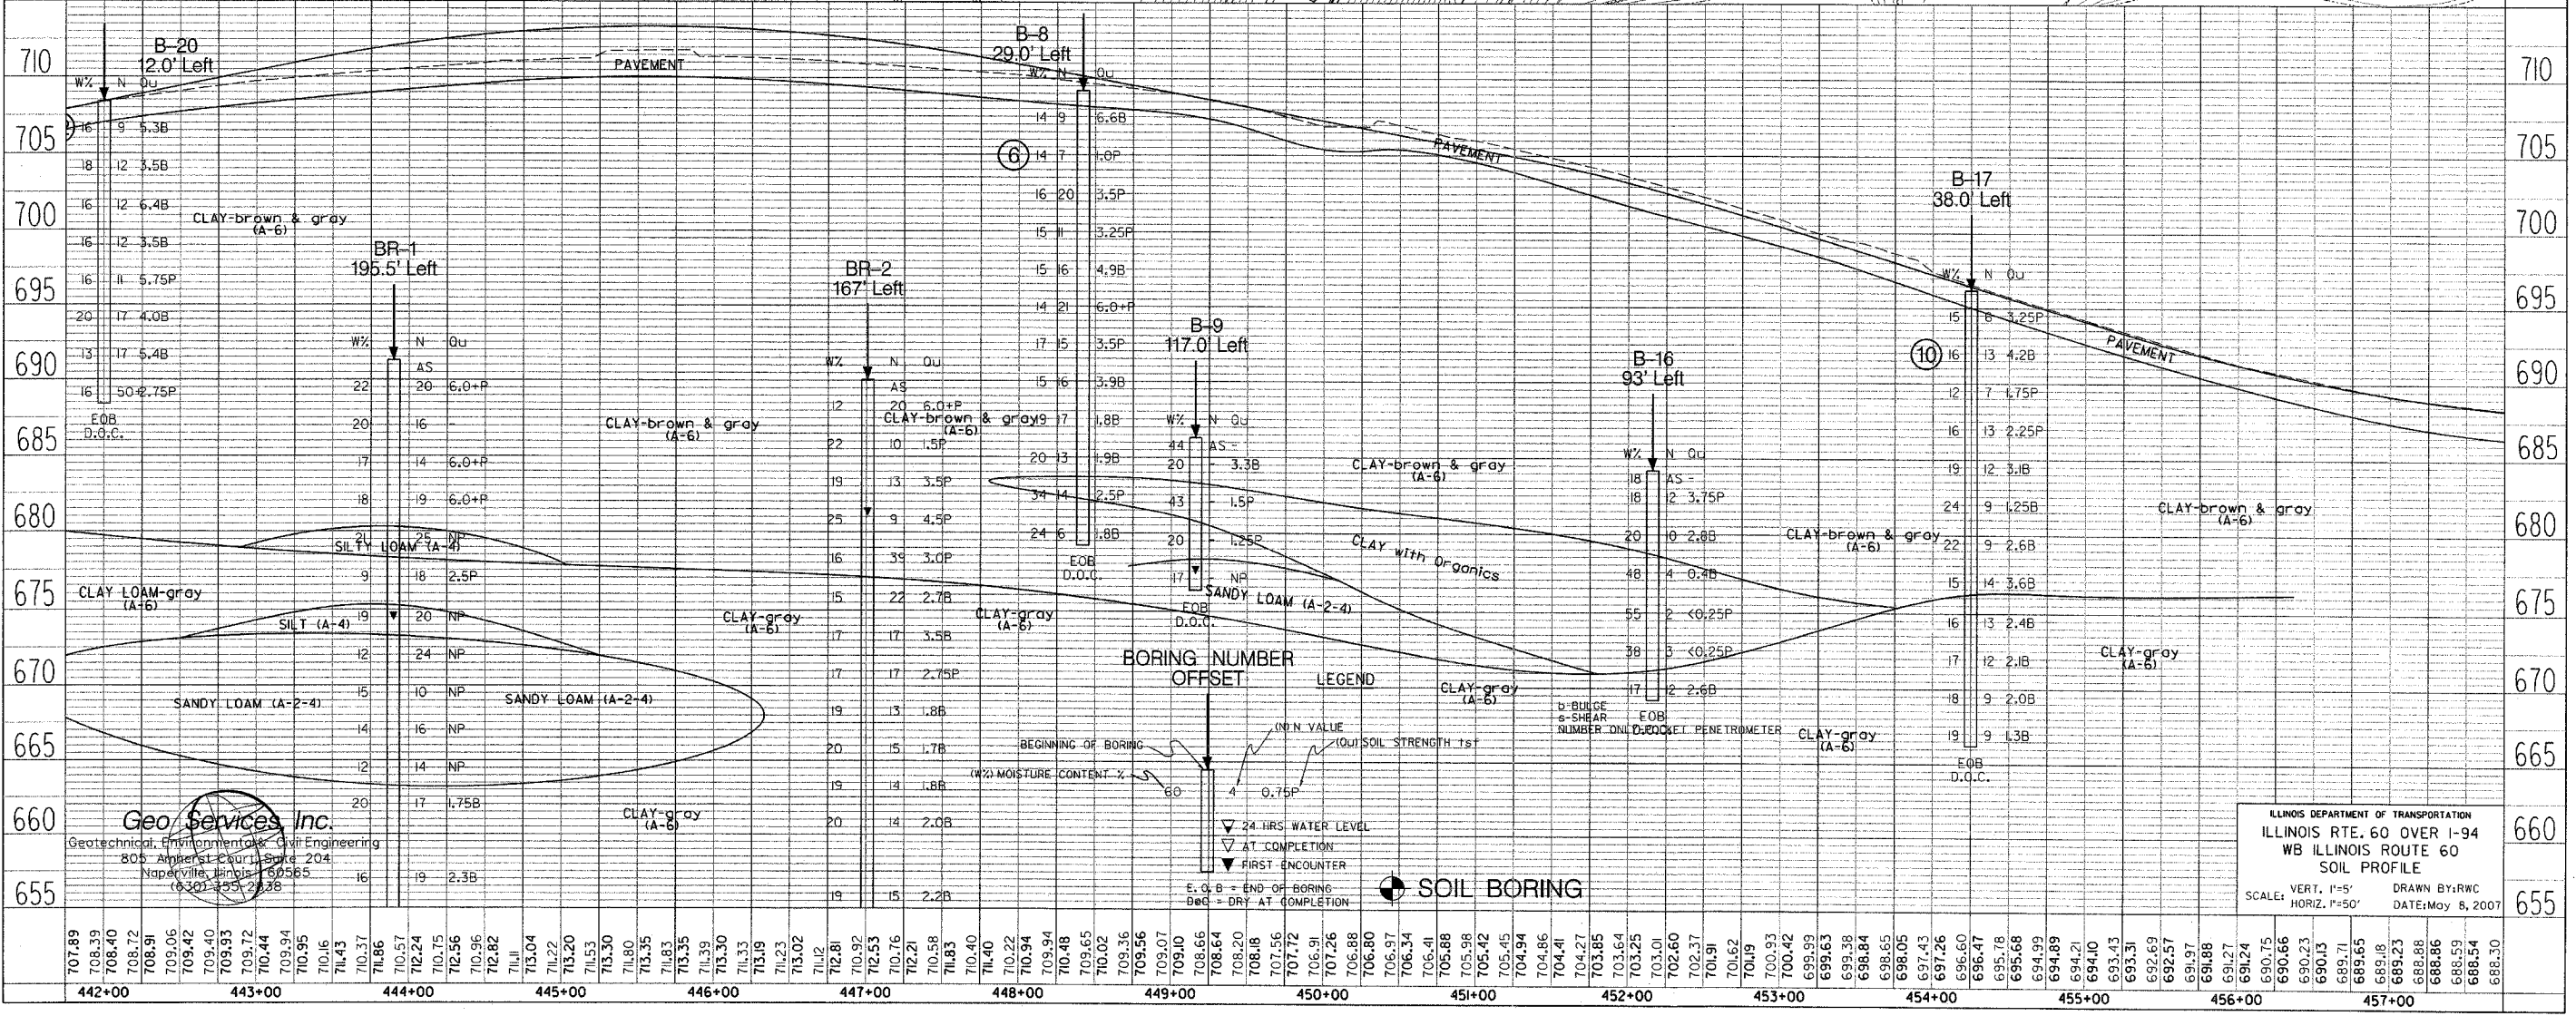


F.A.P. RTE.	SECTION	COUNTY	TOTAL SHEETS	SHEET NO.
335	119R-2	LAKE	439	439E
STA. 432+83.12		TO STA. 470+56.84		
FED. ROAD DIST. NO.		ILLINOIS		
		FED. AID PROJECT 60B01		

PLAN	DATE	BY
DATE	BY	DATE
NO.	NO.	NO.

PROFILE	DATE	BY
DATE	BY	DATE
NO.	NO.	NO.

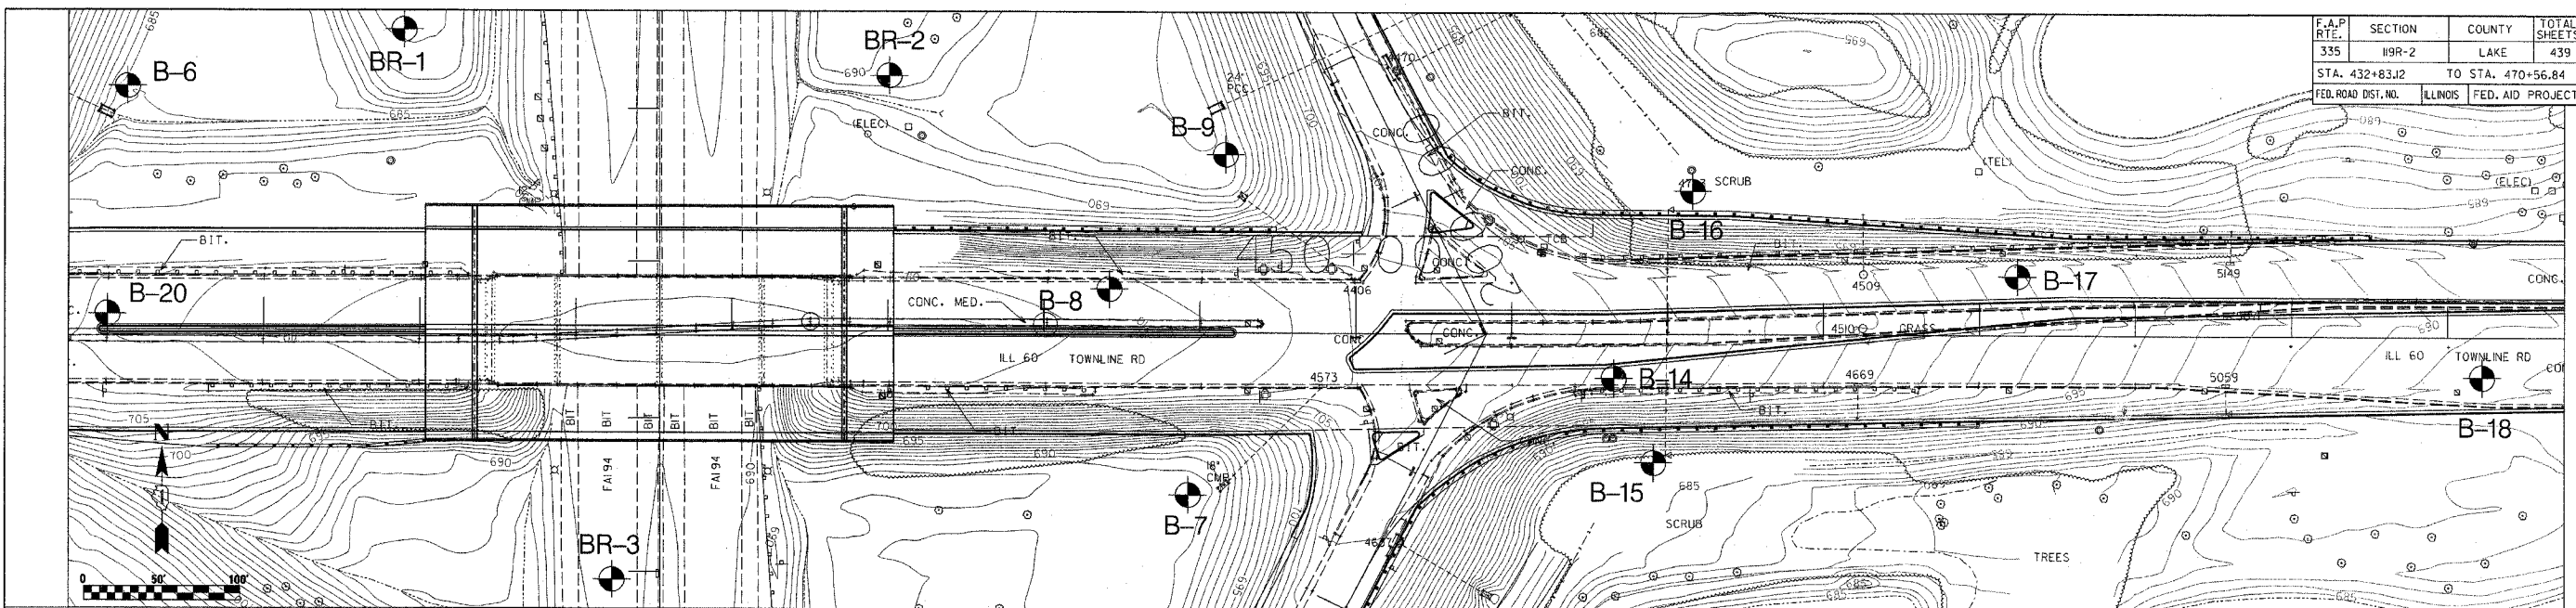

Geo Services Inc.
 Geotechnical, Environmental & Civil Engineering
 805 Amherst Court, Suite 204
 Naperville, Illinois 60563
 (630) 253-2388

ILLINOIS DEPARTMENT OF TRANSPORTATION
 ILLINOIS RTE. 60 OVER I-94
 WB ILLINOIS ROUTE 60
 SOIL PROFILE
 SCALE: VERT. 1"=5'
 HORIZ. 1"=50'
 DRAWN BY: RWC
 DATE: May 8, 2007