
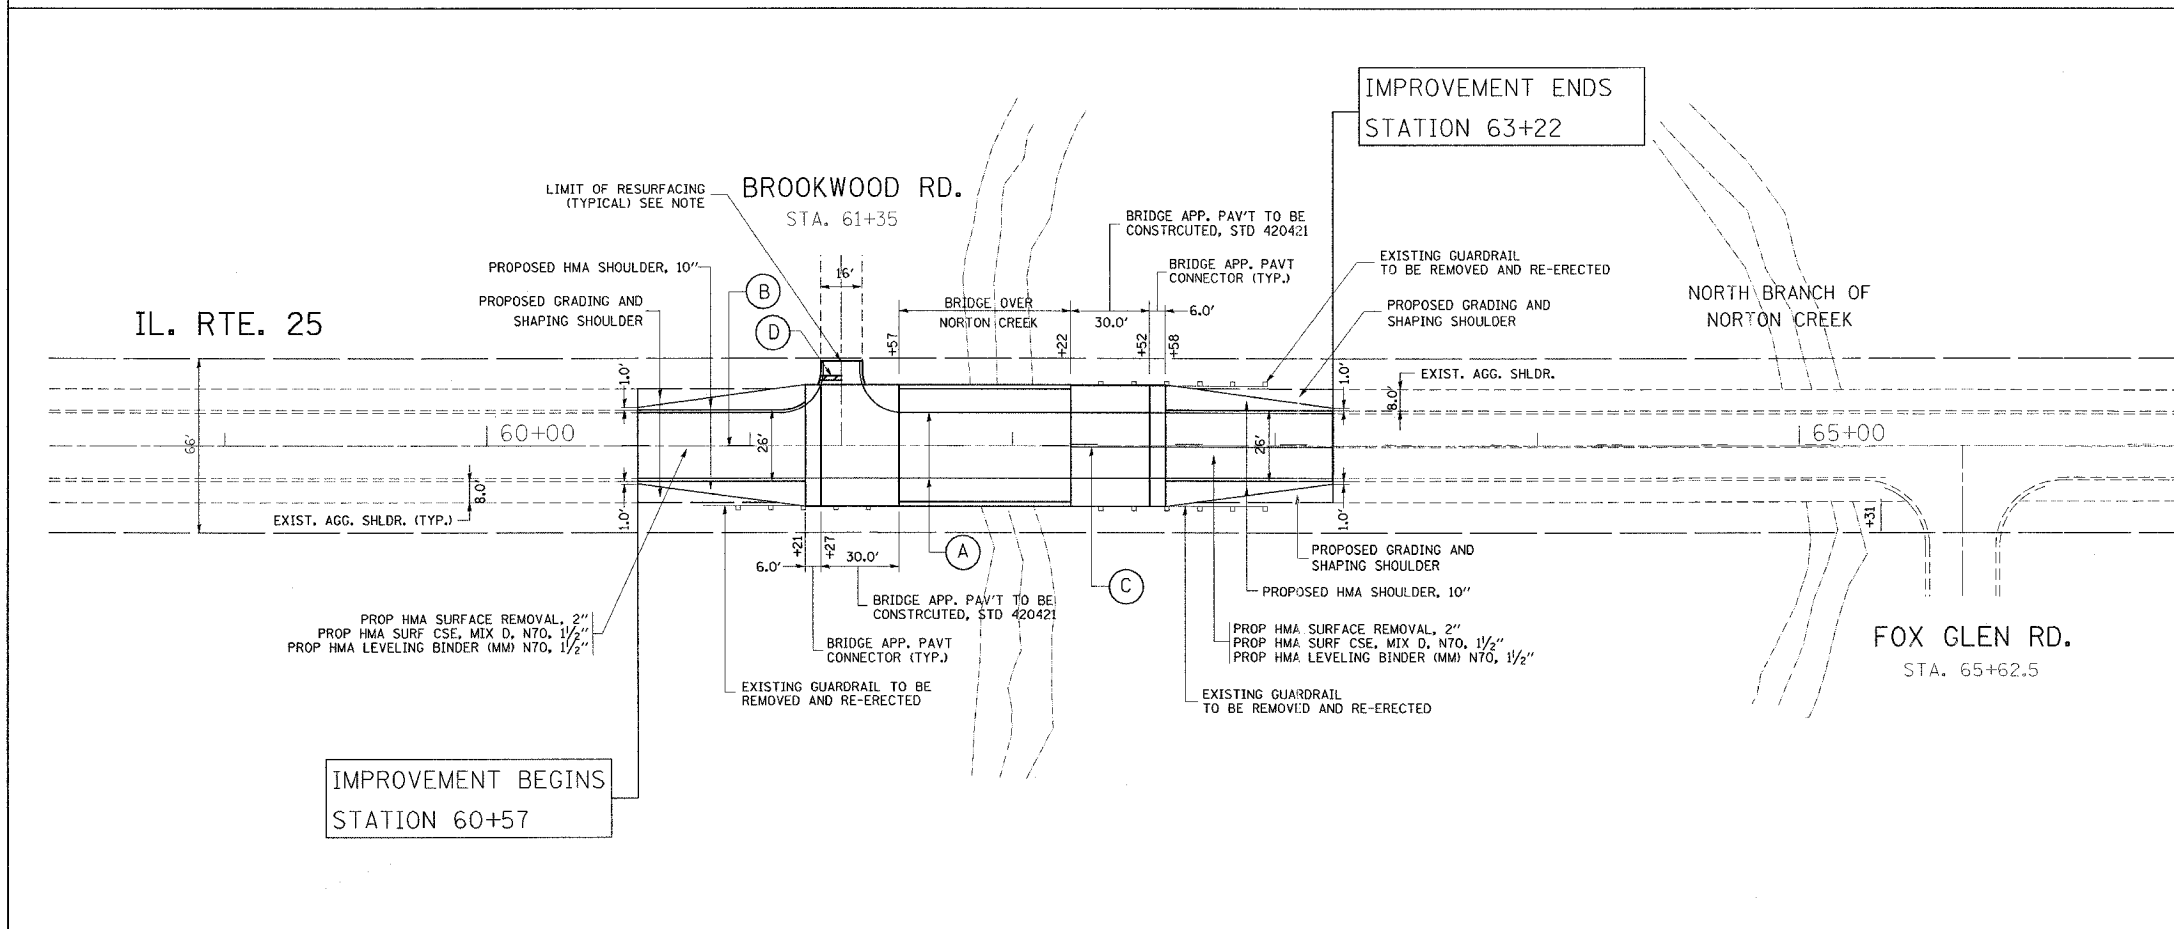


| F.A.U. RTE.         | SECTION | COUNTY                    | TOTAL SHEETS | SHEET NO. |
|---------------------|---------|---------------------------|--------------|-----------|
| 2503                | 49BR-1  | KANE                      | 27           | 17        |
| STA.                |         | TO STA.                   |              |           |
| FED. ROAD DIST. NO. |         | ILLINOIS FED. AID PROJECT |              |           |

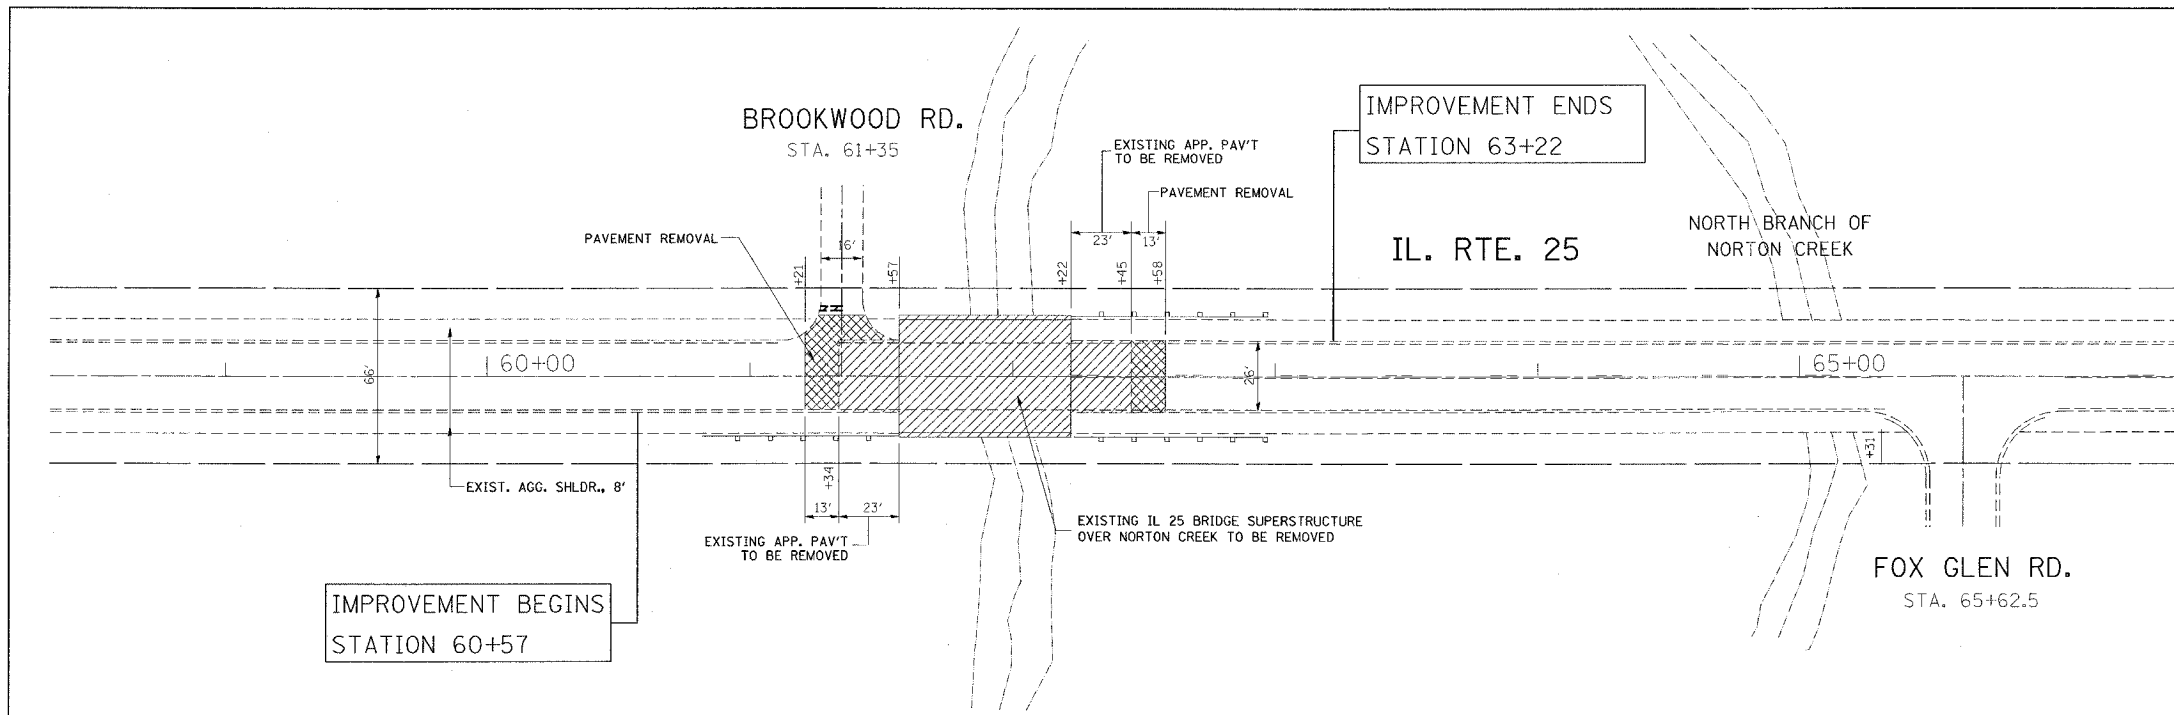

LEGEND:

- (A) PAVEMENT MARKING LINE, 4" EDGELINE (SOLID WHITE)
- (B) PAVEMENT MARKING LINE, 4" SKIP-DASH CENTERLINE (YELLOW) (10' DASH & 30' SKIP)
- (C) PAVEMENT MARKING LINE, NO PASSING ZONE, 4" (SOLID YELLOW) (5 1/2" C-C FROM SKIP DASH LINE)
- (D) PAVEMENT MARKING LINE, 24" STOP BAR (SOLID WHITE)

NOTE: BROOKWOOD DR SHALL BE CLOSED DURING CONSTRUCTION. SEE SHEET 21 FOR ITS DETOUR PLAN.

| REVISIONS |      | ILLINOIS DEPARTMENT OF TRANSPORTATION                     |
|-----------|------|---|
| NAME      | DATE |   |
|           |      | IL 25 OVER NORTON CREEK ROADWAY AND PAVEMENT MARKING PLAN |
|           |      |   |
|           |      |   |
SCALE: VERT. \_\_\_\_\_  
 HORIZ. \_\_\_\_\_  
 DATE \_\_\_\_\_

DRAWN BY \_\_\_\_\_  
 CHECKED BY \_\_\_\_\_

PLOT DATE = 8/26/2007  
 PLOT SCALE = 50.0000" / 1" / 1"  
 USER NAME = byunah