


F.A.U. RTE.	SECTION	COUNTY	TOTAL SHEETS	SHEET NO.
2503	49BR-1	KANE	27	21
STA.		TO STA.		
FED. ROAD DIST. NO.	ILLINOIS	FED. AID PROJECT		

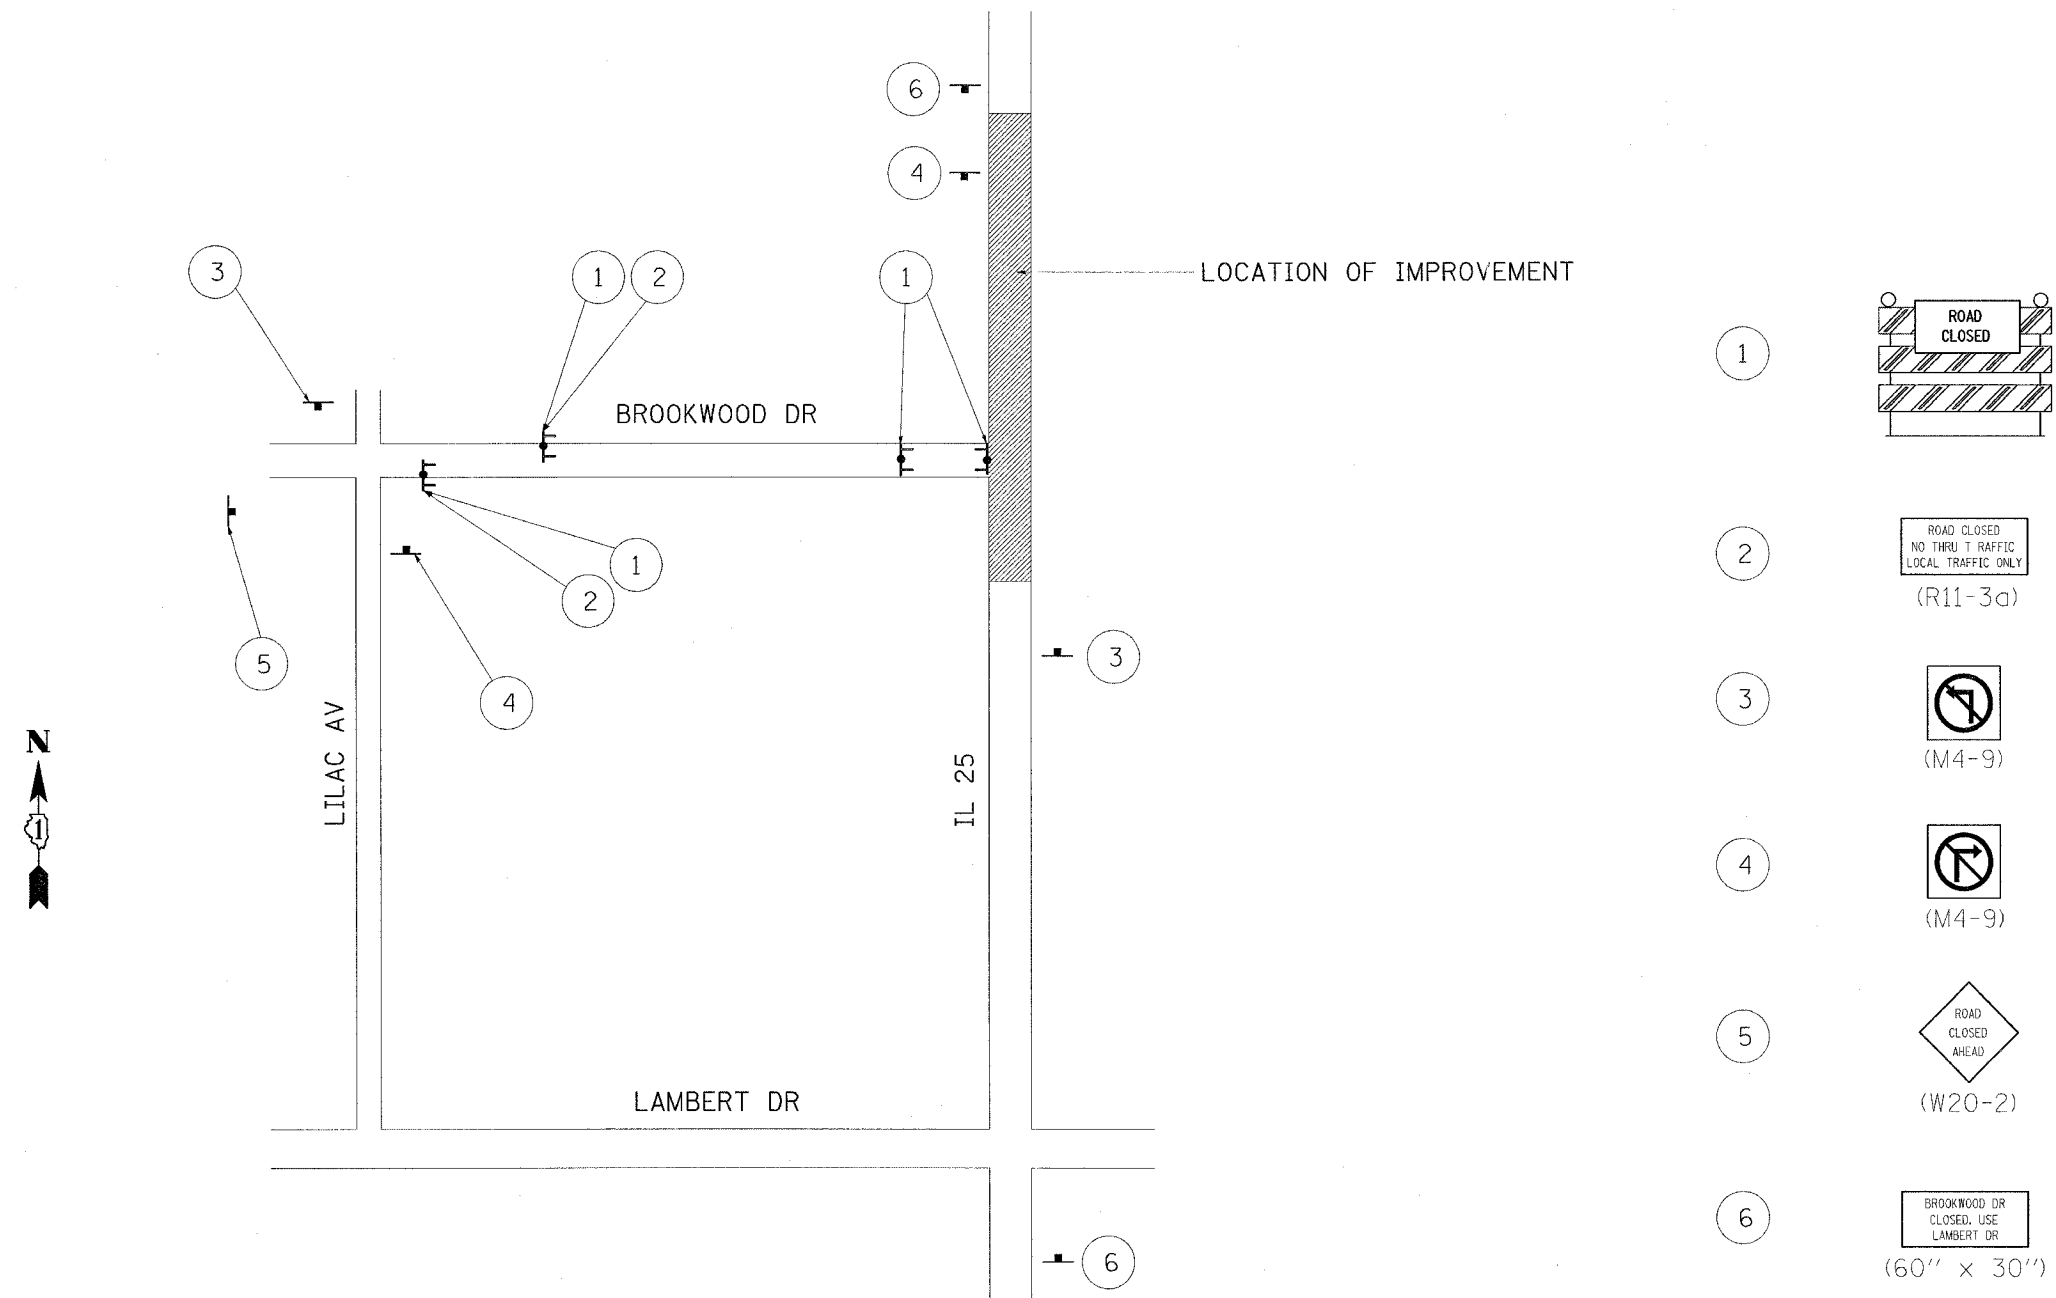

REVISIONS	
NAME	DATE

ILLINOIS DEPARTMENT OF TRANSPORTATION
**IL 25 OVER NORTON CREEK
 DETOUR ROUTE PLAN FOR
 BROOKWOOD RD**
 SCALE: VERT. _____
 HORIZ. _____
 DATE _____ DRAWN BY _____
 CHECKED BY _____

PLOT DATE = 5/18/2007
 FILE NAME = c:\projects\446100\446100.dwg
 USER NAME = sjs
 USER NAME = sjs