



F.A. RTE.	SECTION	COUNTY	TOTAL SHEETS	SHEET NO.
			27	27
STA.		TO STA.		
FED. ROAD DIST. NO.		ILLINOIS FED. AID PROJECT		

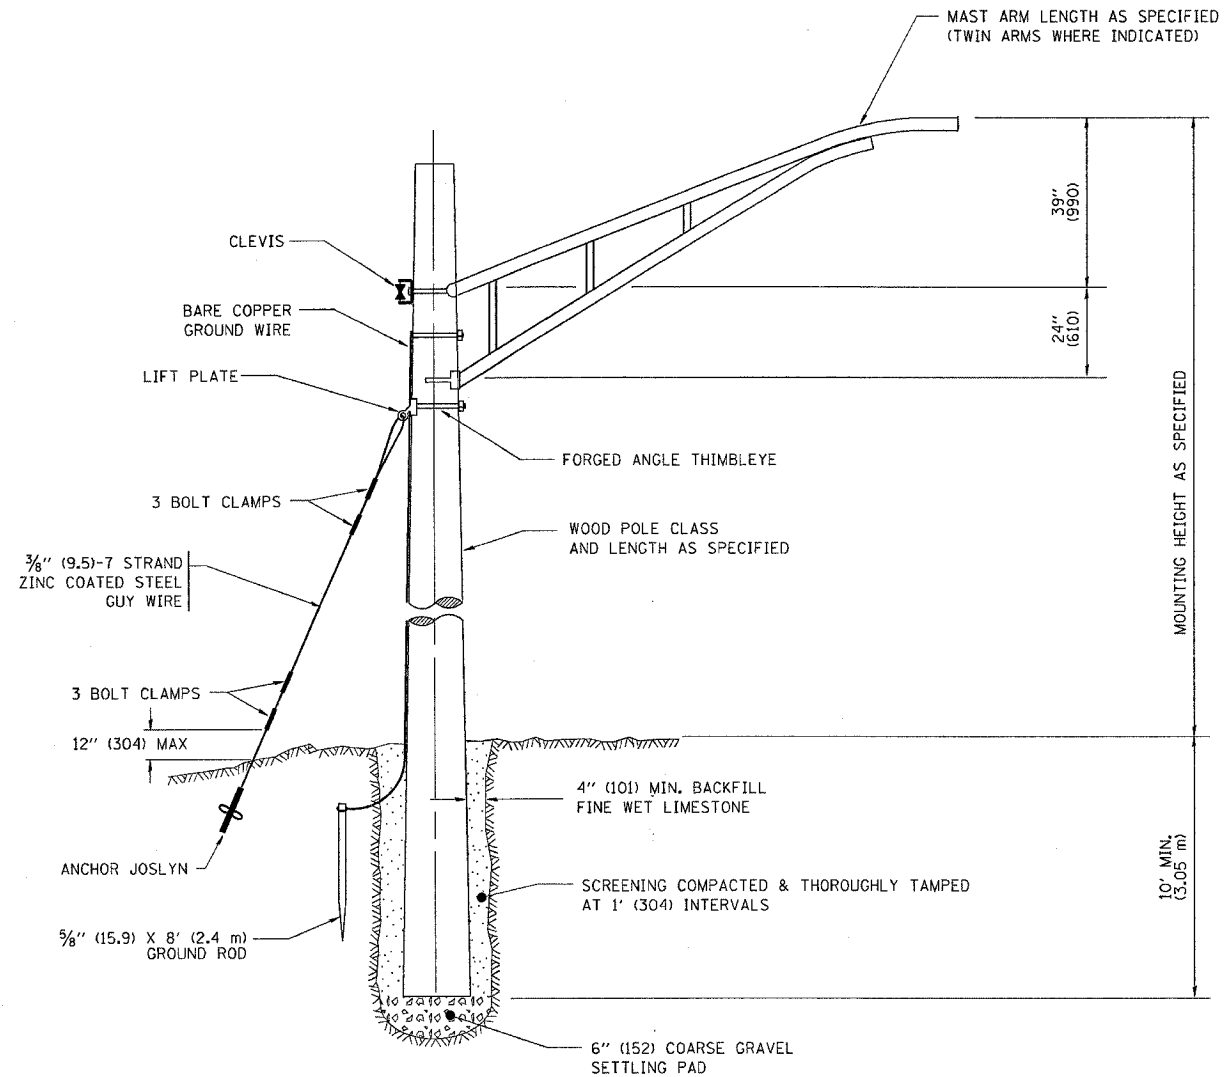

TEMPORARY LIGHT POLE DETAIL

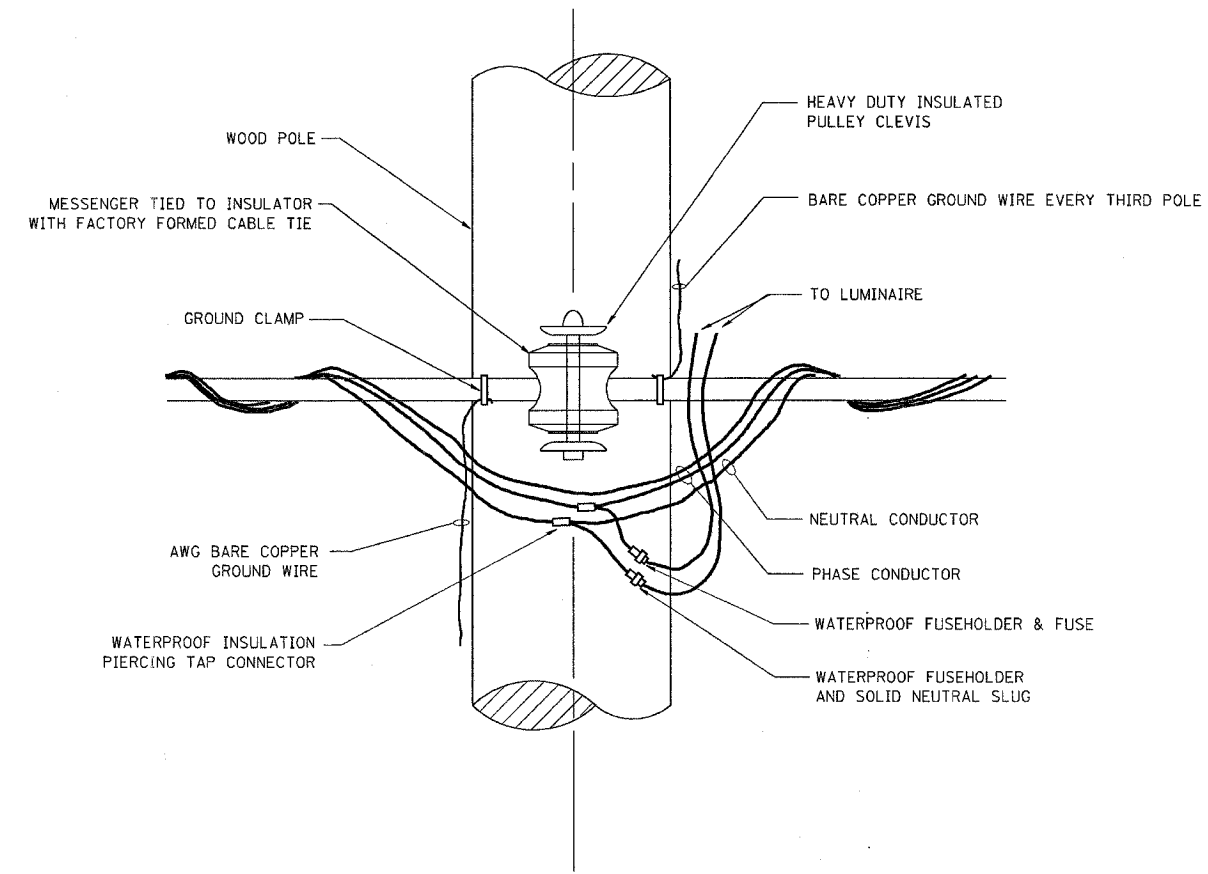

TEMPORARY LIGHT POLE ATTACHMENT DETAIL

NOTES:
 1. ALL DIMENSIONS IN INCHES (MILLIMETERS) UNLESS OTHERWISE INDICATED

PLOT DATE = 2/27/2007
 PLOT SCALE = 5/8" = 1' IN.
 USER NAME = bauer-dl

REVISIONS	
NAME	DATE

ILLINOIS DEPARTMENT OF TRANSPORTATION
 TEMPORARY LIGHT POLE
 DETAILS
 SCALE: VERT. HORIZ.
 DATE: 2/27/2007
 DRAWN BY
 CHECKED BY
 BE-800
 REVISION DATE: 01/01/07