


CONTRACT NO. 60882


F.A.U. RTE.	SECTION	COUNTY	TOTAL SHEETS	SHEET NO.
1320	581EXT-BR	COOK	46	13
STA.		TO STA.		
FED. ROAD DIST. NO.		ILLINOIS FED. AID PROJECT		

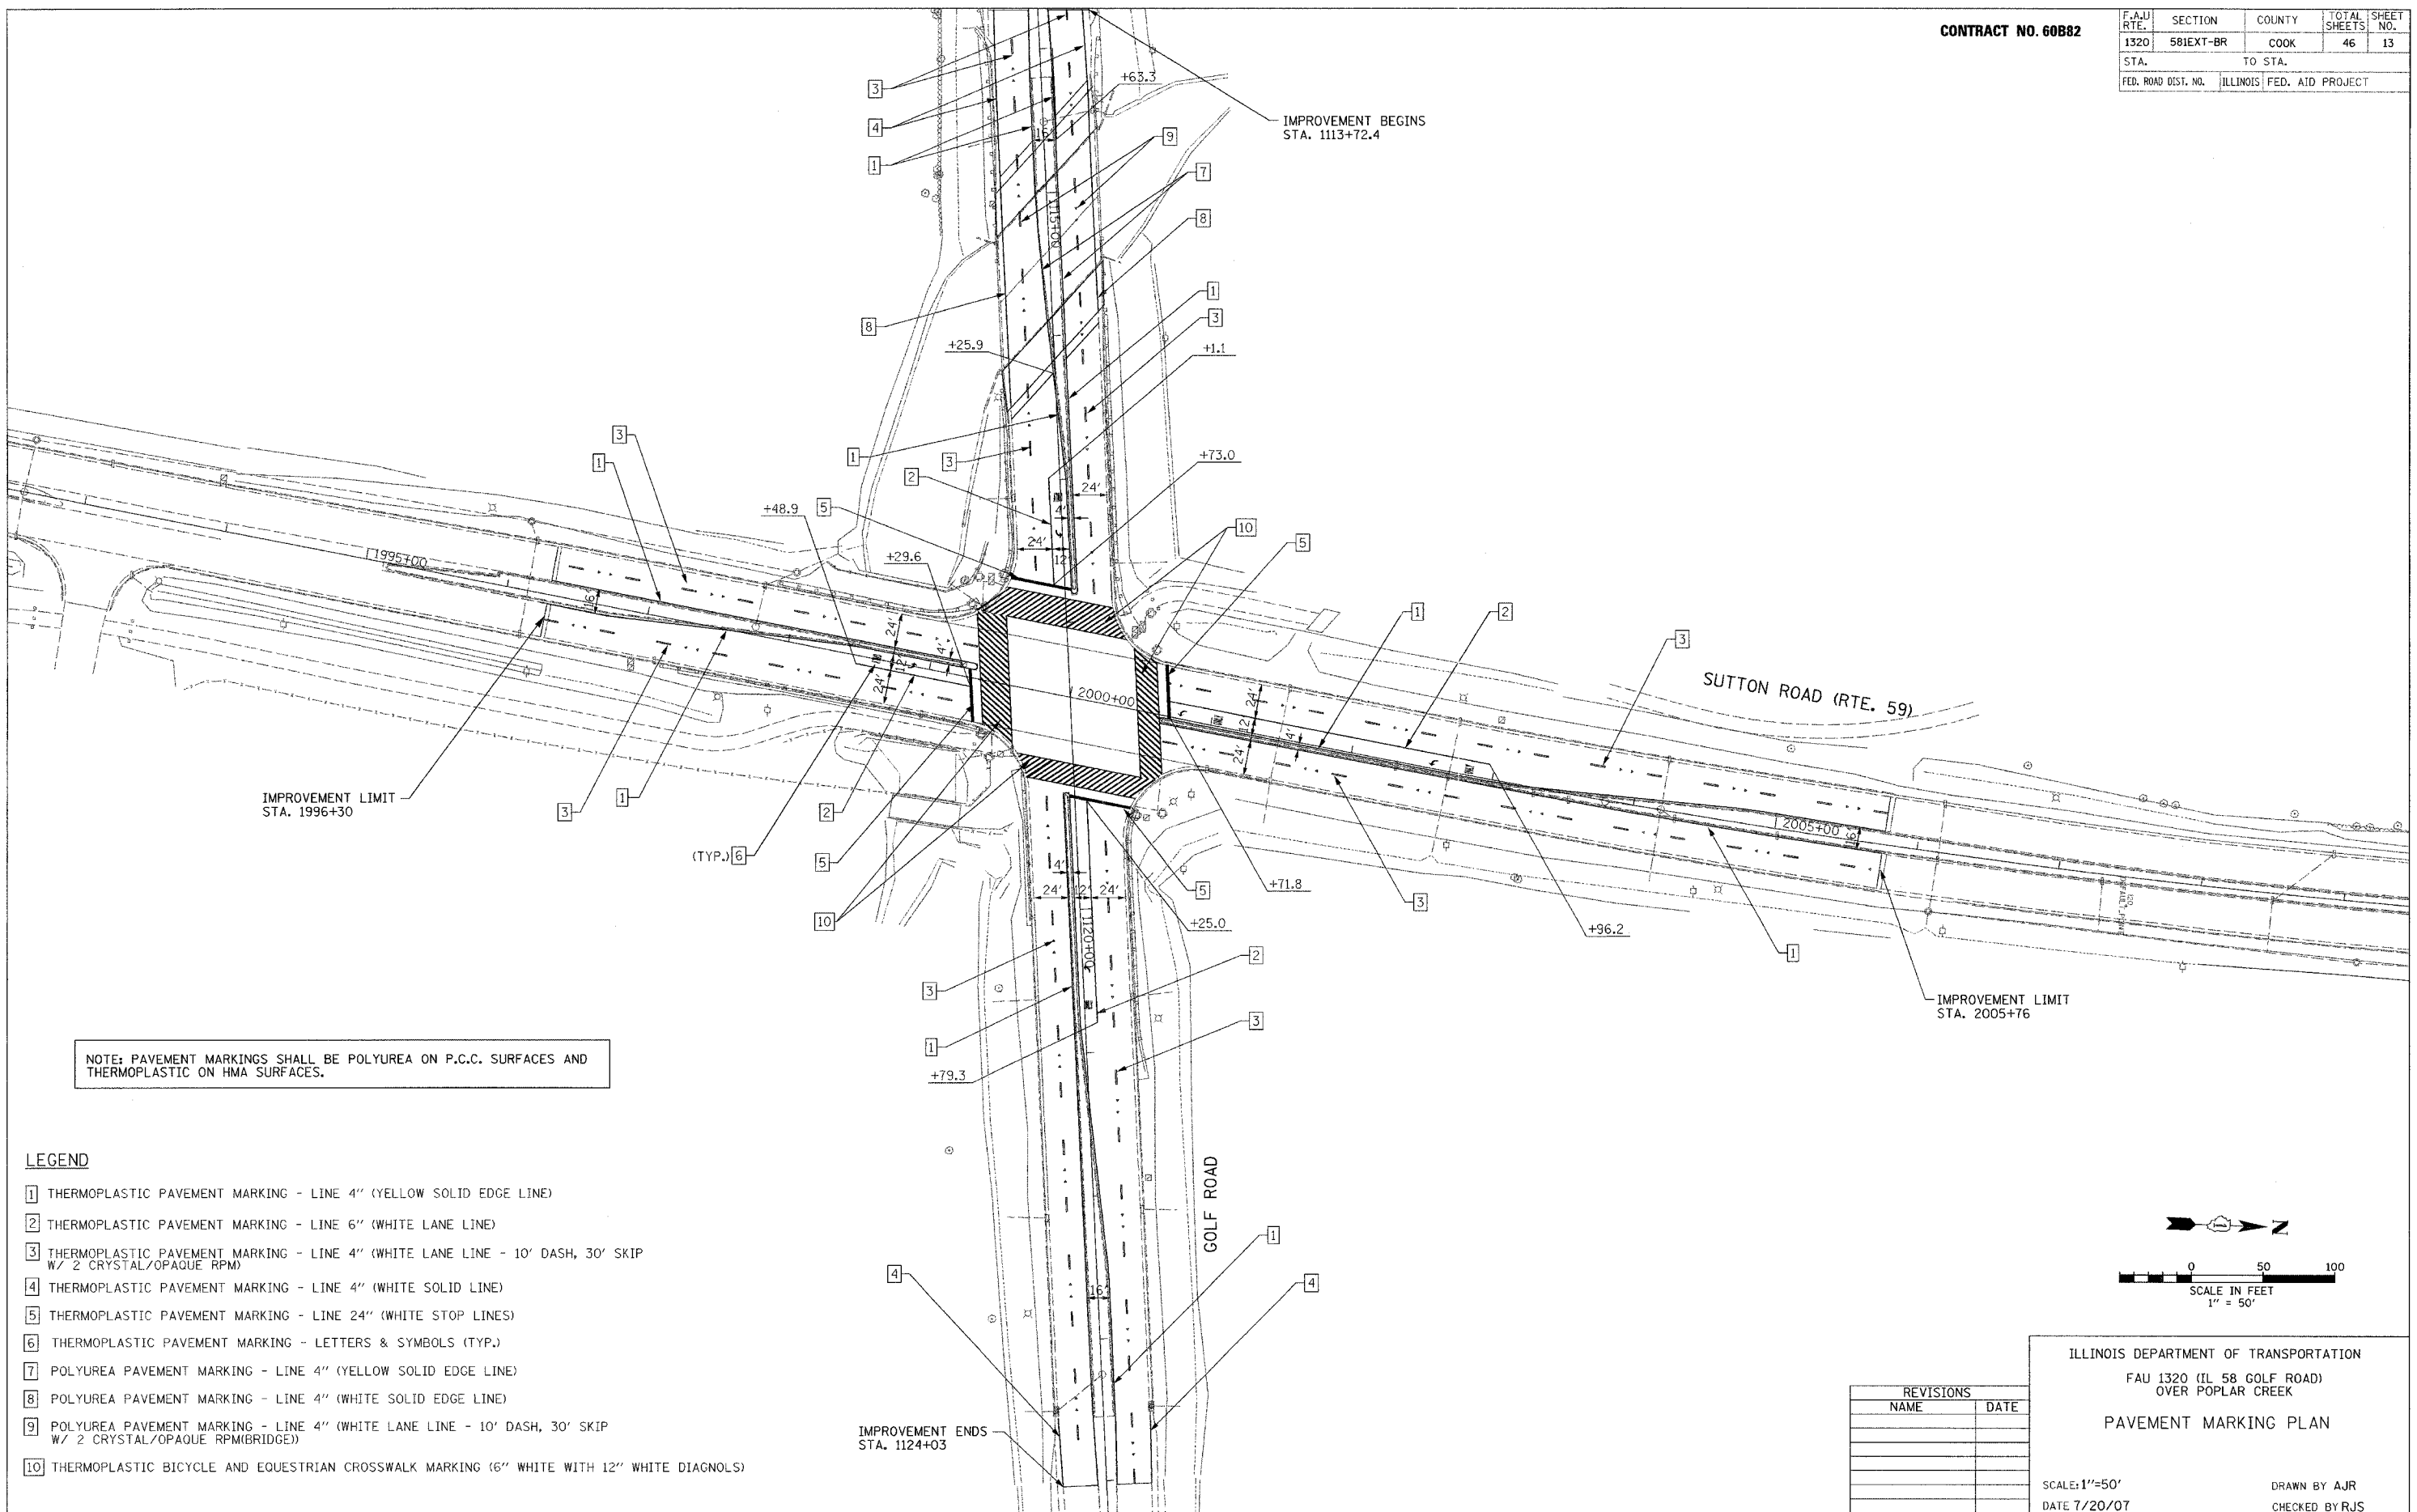

NOTE: PAVEMENT MARKINGS SHALL BE POLYUREA ON P.C.C. SURFACES AND THERMOELASTIC ON HMA SURFACES.

LEGEND

- 1 THERMOPLASTIC PAVEMENT MARKING - LINE 4" (YELLOW SOLID EDGE LINE)
- 2 THERMOPLASTIC PAVEMENT MARKING - LINE 6" (WHITE LANE LINE)
- 3 THERMOPLASTIC PAVEMENT MARKING - LINE 4" (WHITE LANE LINE - 10' DASH, 30' SKIP W/ 2 CRYSTAL/OPAQUE RPM)
- 4 THERMOPLASTIC PAVEMENT MARKING - LINE 4" (WHITE SOLID LINE)
- 5 THERMOPLASTIC PAVEMENT MARKING - LINE 24" (WHITE STOP LINES)
- 6 THERMOPLASTIC PAVEMENT MARKING - LETTERS & SYMBOLS (TYP.)
- 7 POLYUREA PAVEMENT MARKING - LINE 4" (YELLOW SOLID EDGE LINE)
- 8 POLYUREA PAVEMENT MARKING - LINE 4" (WHITE SOLID EDGE LINE)
- 9 POLYUREA PAVEMENT MARKING - LINE 4" (WHITE LANE LINE - 10' DASH, 30' SKIP W/ 2 CRYSTAL/OPAQUE RPM(BRIDGE))
- 10 THERMOPLASTIC BICYCLE AND EQUESTRIAN CROSSWALK MARKING (6" WHITE WITH 12" WHITE DIAGNOLS)

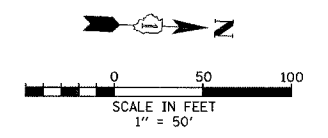

REVISIONS	
NAME	DATE

ILLINOIS DEPARTMENT OF TRANSPORTATION
 FAU 1320 (IL 58 GOLF ROAD)
 OVER POPLAR CREEK
PAVEMENT MARKING PLAN
 SCALE: 1"=50'
 DATE 7/20/07
 DRAWN BY AJR
 CHECKED BY RJS