



STATE OF ILLINOIS
DEPARTMENT OF TRANSPORTATION

ROUTE NO.	SECTION	COUNTY	TOTAL SHEETS	SHEET NO.	SHEET NO. 8
F.A.U. 1320 (L58)	581 EXT - BR	COOK	46	27	11 SHEETS
FED. ROAD DIST. NO. 7	ILLINOIS	FED. AID PROJECT			

Contract #60B82

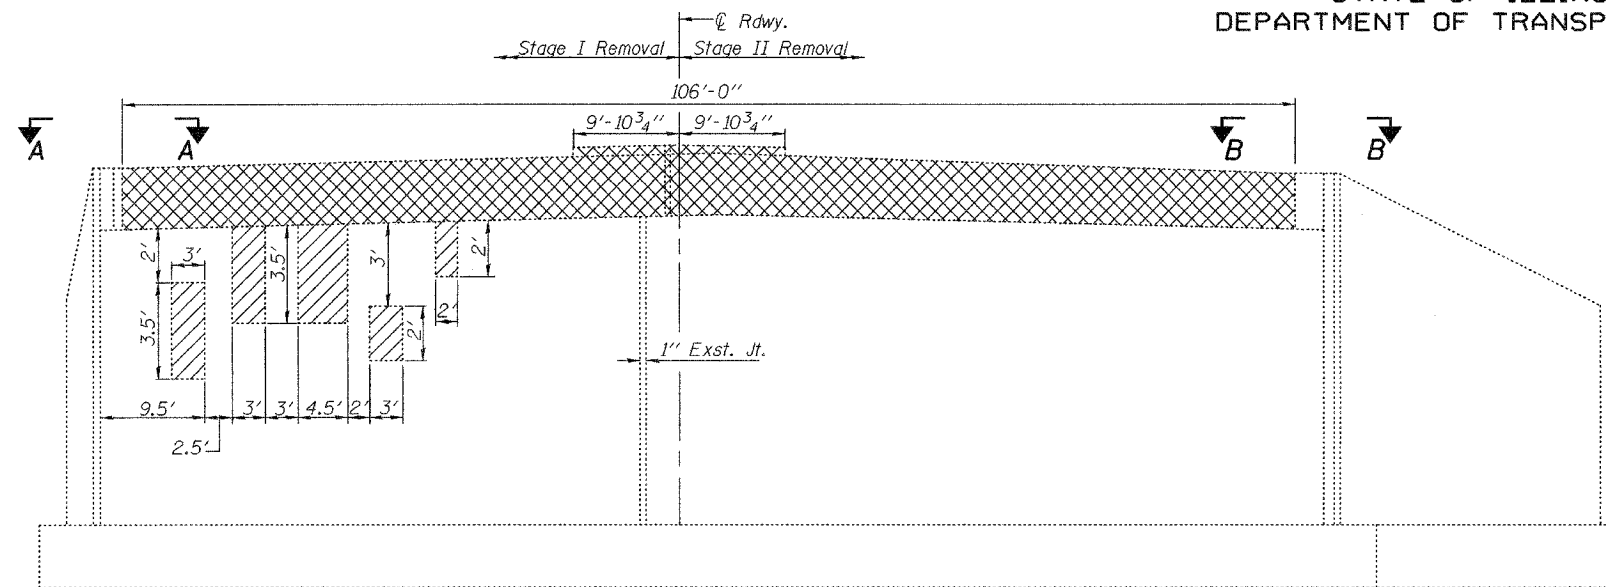


WEST ABUTMENT

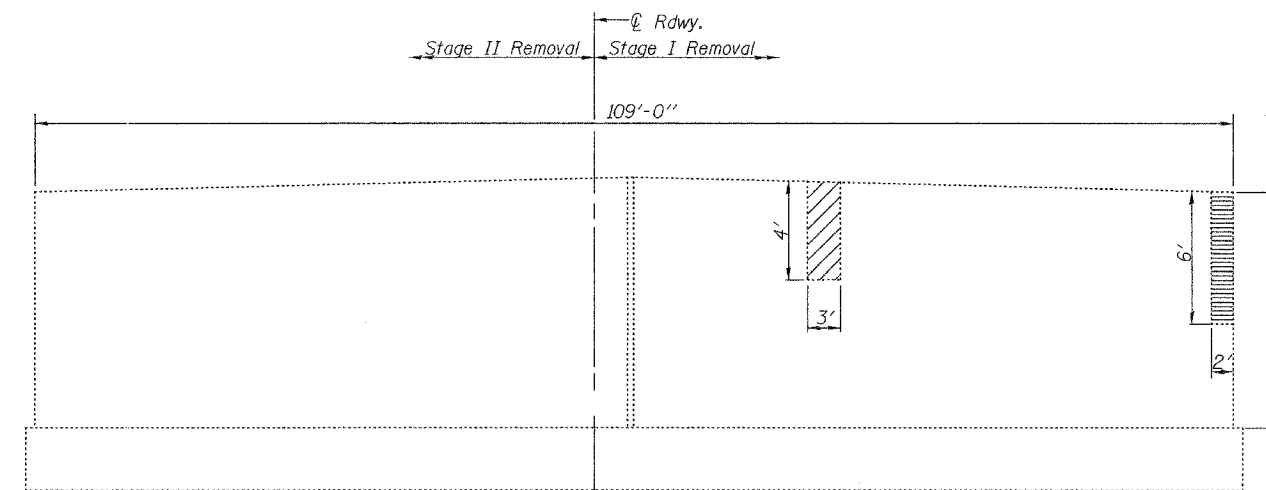


PIER
(West Face)


Note A: Cost of concrete removal shown by cross hatched areas is included in the pay item Removal of Existing Superstructures.

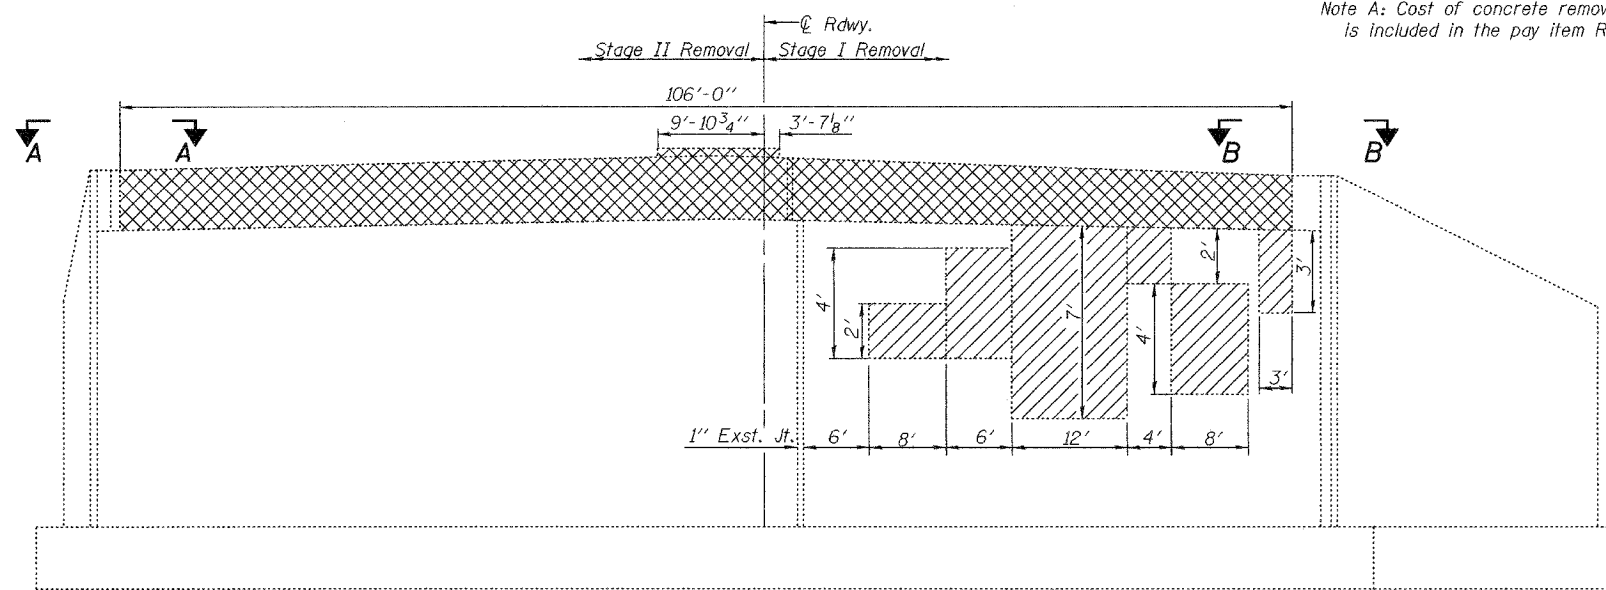


EAST ABUTMENT

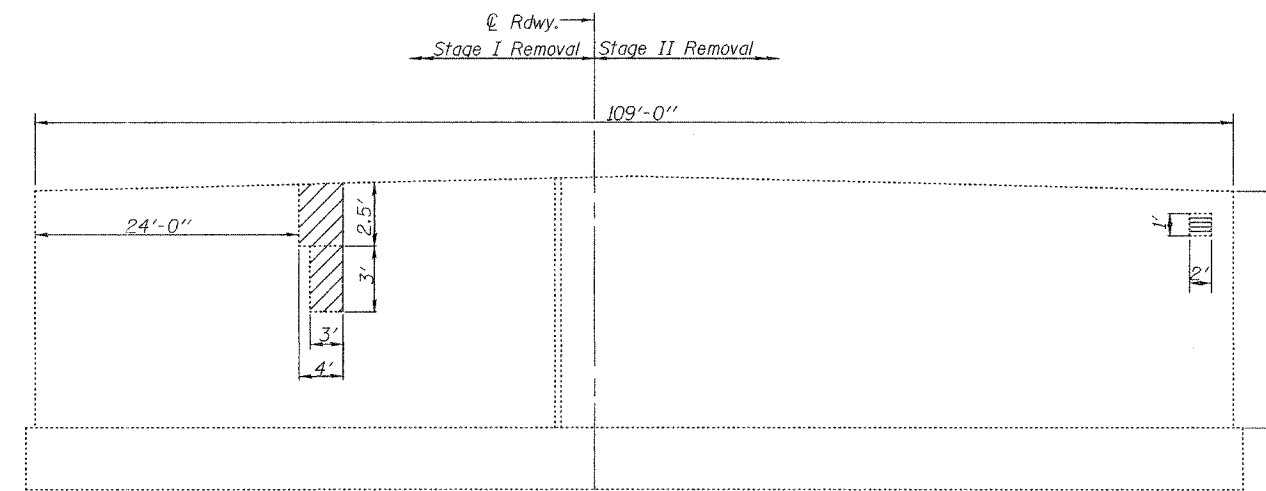


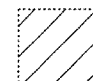
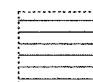
PIER
(East Face)

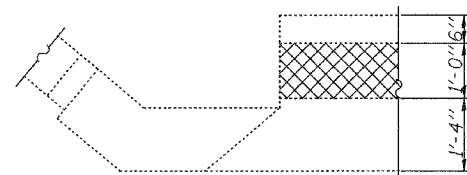

VIEW A-A

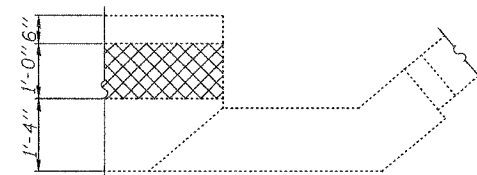


VIEW B-B


-  Concrete removal (See Note A)
-  Structural Repair of Concrete (Depth Equal to or Less than 5")
-  Structural Repair of Concrete (Depth Greater than 5")

DESIGNED	Dhruv P. Narielwala
CHECKED	Stephen M. Ryan
DRAWN	R. Sommer
CHECKED	DPN/SMR

August 10, 2007
 EXAMINED *Thomas J. Domagalaki*
 PASSED *Ralph E. Anderson*
ENGINEER OF BRIDGE DESIGN
ENGINEER OF BRIDGES AND STRUCTURES

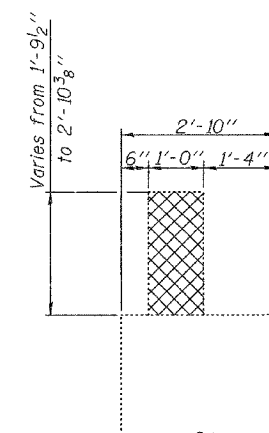

SECTION THRU ABUTMENT

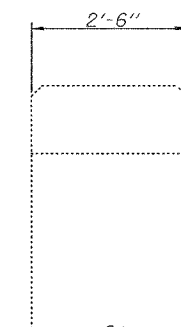

SECTION THRU PIER

BILL OF MATERIAL

Structural Repair of Concrete (Depth Equal to or Less than 5")	Sq. Ft.	248.5
Structural Repair of Concrete (Depth Greater than 5")	Sq. Ft.	14.0

CONCRETE REMOVAL & SUBSTRUCTURE REPAIR
 F.A.U. RT. 1320 SEC. 581 EXT-BR
 COOK COUNTY
 STATION 1115+40.00
 STRUCTURE NO. 016-2087