



STATE OF ILLINOIS
DEPARTMENT OF TRANSPORTATION

ROUTE NO.	SECTION	COUNTY	SHEET	POST
F. A. P. 846	4B-1-R	WILL	39	27
FED. ROAD DIST. NO. 7	ILLINOIS	FED. AID PROJECT		

CONTRACT NO. 60D26

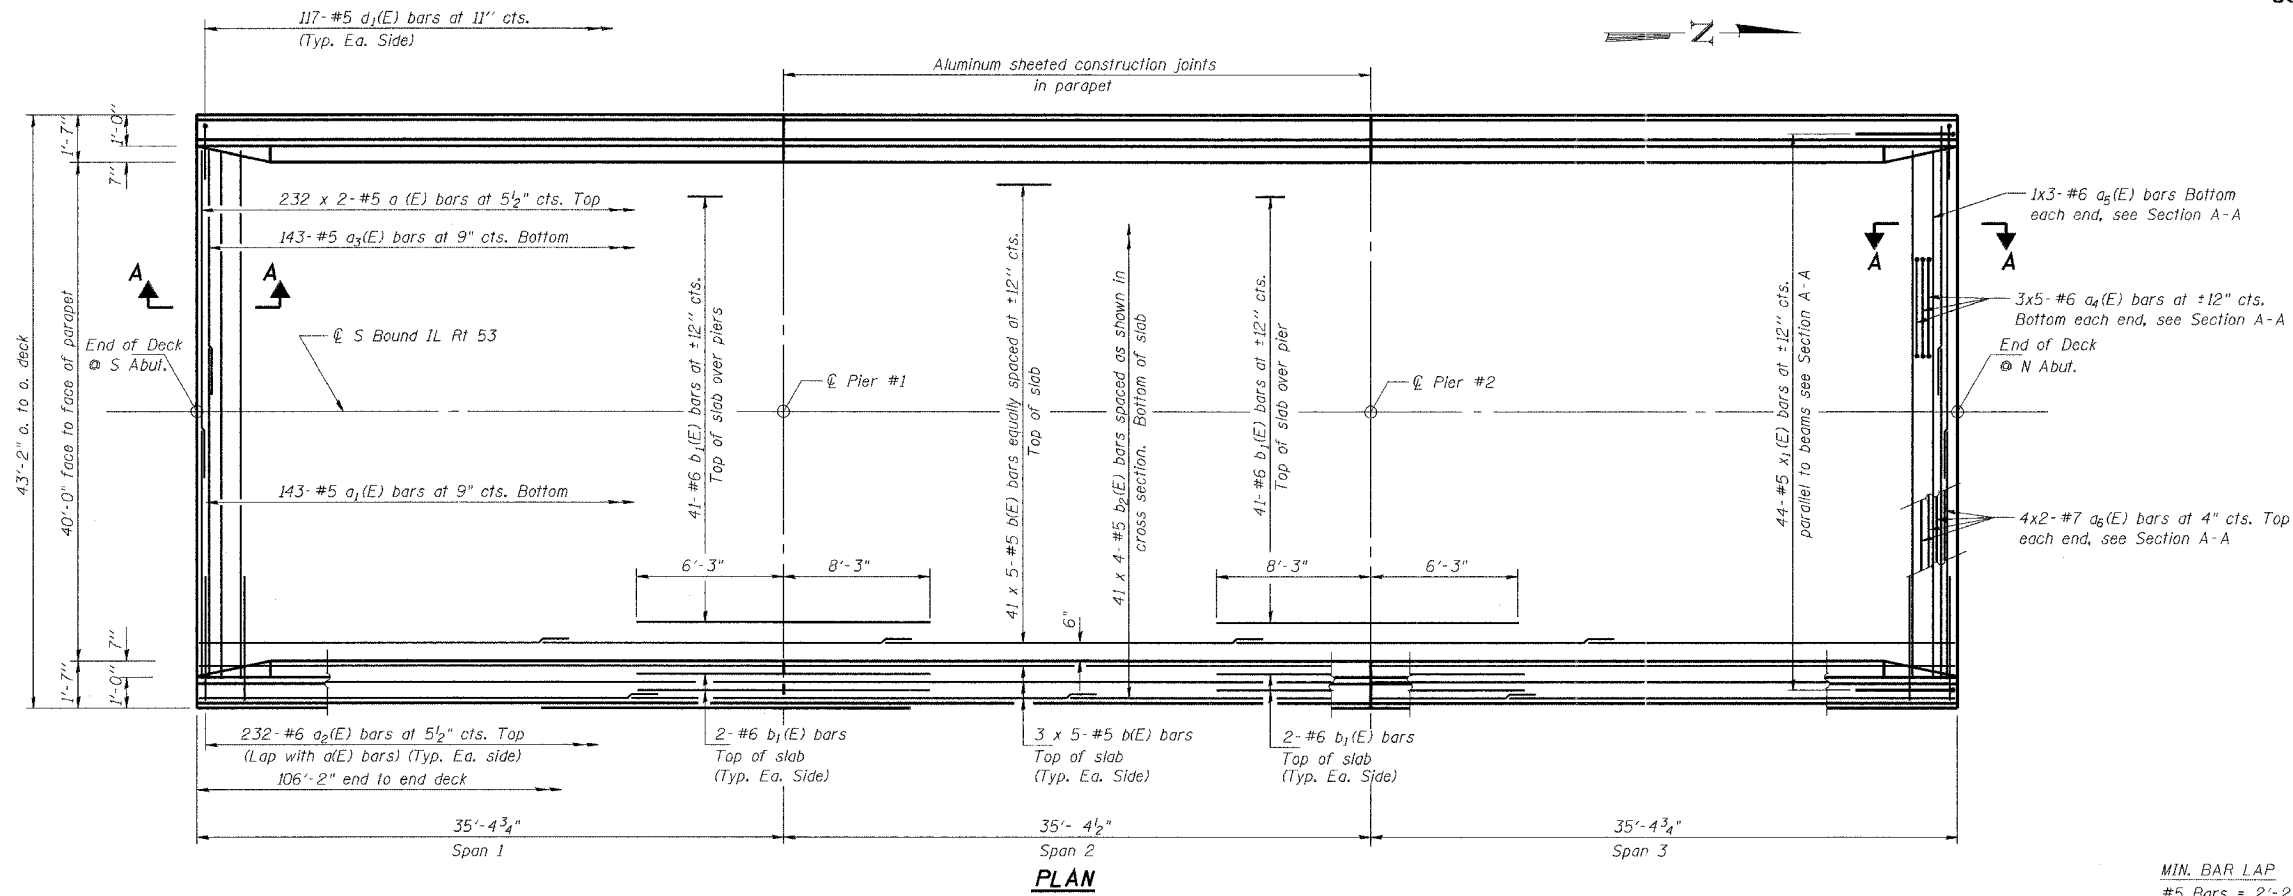

MIN. BAR LAP
#5 Bars = 2'-2"

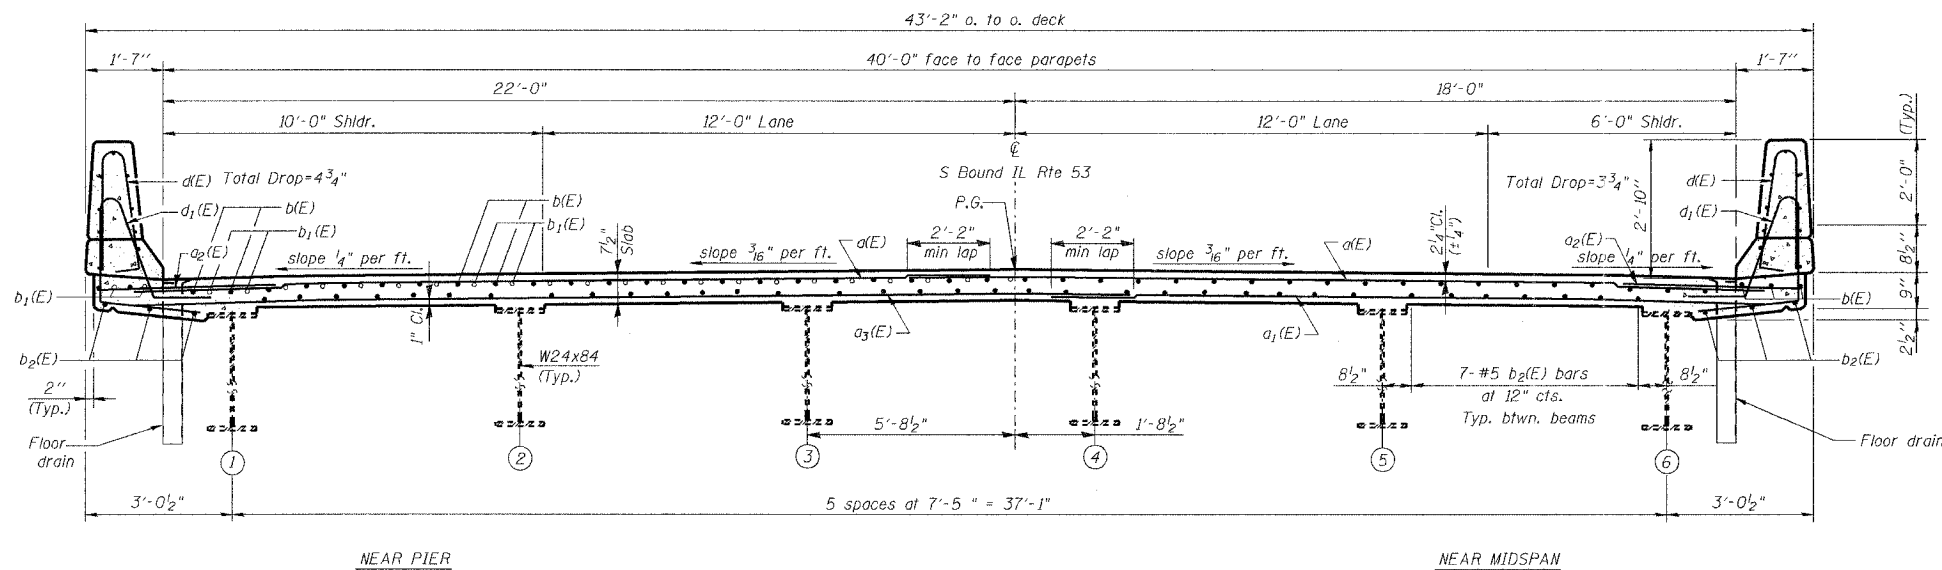

Notes: See Sheet # S6 of S17 for superstructure details and Bill of Material.
Bars indicated thus 41 x 5-#5 etc. indicates 41 lines of bars with 5 lengths per line.
See Sheet # S6 of S17 for parapet reinforcement.
For section A-A see sheet # S6 of S17.

DESIGNED	GMK/GMK
CHECKED	MTP/SMK/GBC
DRAWN	GMK/GMK
CHECKED	SMK/GBC

THIS SHEET IS FOR
INFORMATION ONLY

ILLINOIS DEPARTMENT OF TRANSPORTATION
SUPERSTRUCTURE
FAP 846
SB IL. ROUTE 53 OVER PRAIRIE CREEK
STATION 1305+00 SECTION 4B-1-R
WILL COUNTY
STRUCTURE NO. 099-0242
SCALE: NONE
DATE: JUNE 2007
DEI DELTA ENGINEERING INC.
CONSULTING ENGINEERS, CHICAGO, ILLINOIS