


F.A.P. RTE.	SECTION	COUNTY	TOTAL SHEETS	SHEET NO.
332	*	COOK	54	5
STA.		TO STA.		
FED. ROAD DIST. NO.		ILLINOIS	FED. AID PROJECT	

*(0101, 0203B & 0303) RS-10

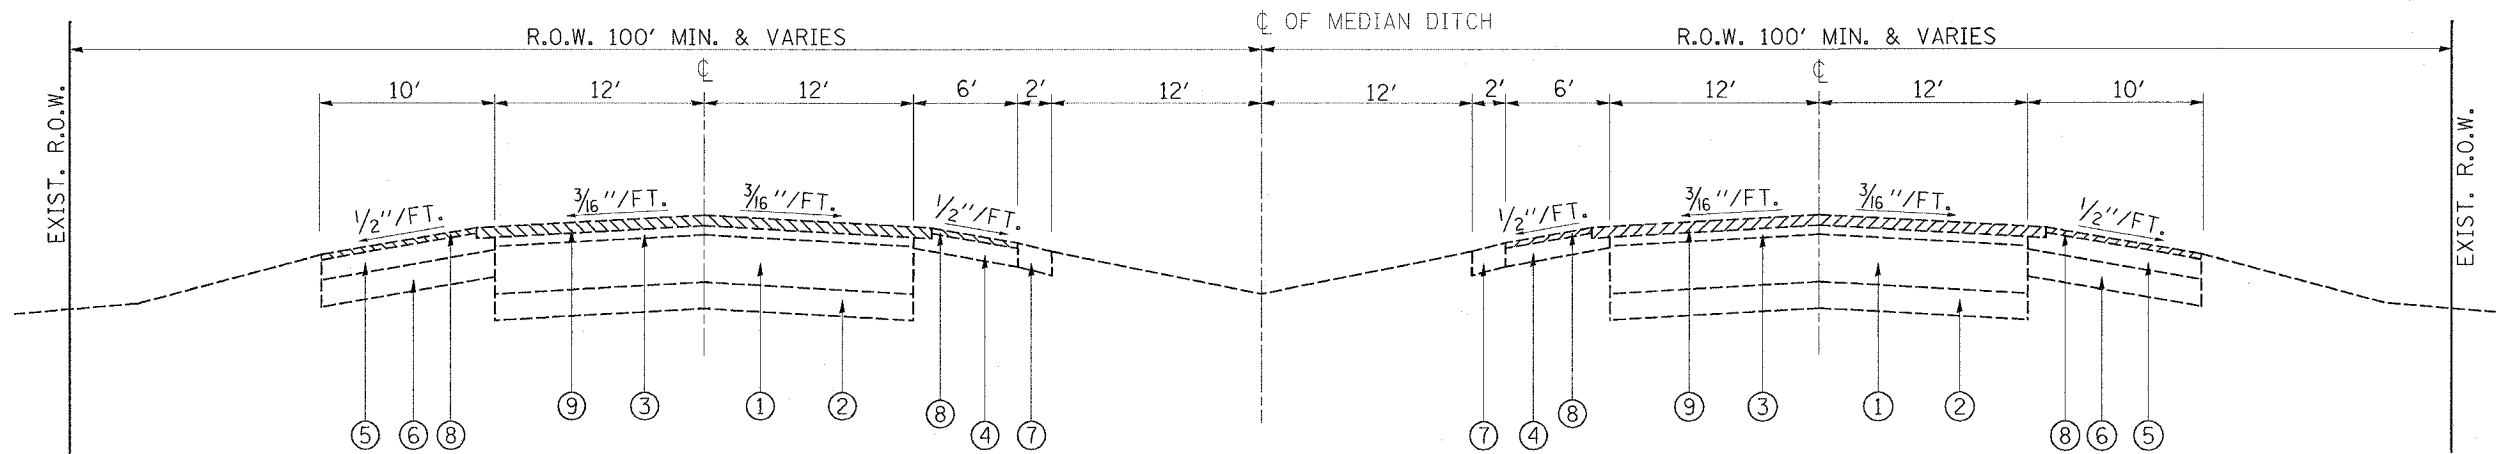

IL-394
EXISTING TYPICAL CROSS SECTION
STA. 247+10 TO STA. 434+06

LEGEND

- ① EXISTING P.C.C. PAVEMENT, 10"
- ② EXISTING GRANULAR SUB BASE, 6"
- ③ EXISTING HOT-MIX ASPHALT SURFACE (AFTER MILLING), 2"
- ④ EXISTING HOT-MIX ASPHALT BINDER COURSE MIX. "B" TYPE 2, 1 3/4"
- ⑤ EXISTING HOT-MIX ASPHALT SURFACE COURSE MIX. "D" TYPE 2, 1 1/2"
- ⑥ EXISTING HOT-MIX ASPHALT SHOULDER, 8"
- ⑦ EXISTING AGGREGATE SHOULDER TYPE "B"
- ⑧ PROPOSED HOT-MIX ASPHALT SURFACE REMOVAL, 1 3/4"
- ⑨ PROPOSED HOT-MIX ASPHALT SURFACE REMOVAL, 2"
- ⑩ PROPOSED POLYMERIZED STONE MATRIX ASPHALT (SMA) BINDER COURSE, 2"
- ⑪ PROPOSED POLYMERIZED STONE MATRIX ASPHALT (SMA) SURFACE COURSE, 2"
- ⑫ PROPOSED HOT-MIX ASPHALT BINDER COURSE, IL-19, N70, 2 1/4"
- ⑬ PROPOSED HOT-MIX ASPHALT SURFACE COURSE, MIX. "D", N70, 1 1/2"
- ⑭ PROPOSED SHOULDER RUMBLE STRIP
- ⑮ PROPOSED AGGREGATE WEDGE SHOULDER, TYPE "B"
- ⑯ PROPOSED GRADING AND SHAPING SHOULDER

REVISIONS	
NAME	DATE

ILLINOIS DEPARTMENT OF TRANSPORTATION
IL. ROUTE 394
TYPICAL CROSS SECTIONS
EXISTING

SCALE
7/14/2007

DRAWN BY
CHECKED BY