



F.A.P. RTE.	SECTION	COUNTY	TOTAL SHEETS	SHEET NO.
332		COOK	54	20A
STA. 315+00		TO STA. 330+00		
FED. ROAD DIST. NO. 1		ILLINOIS FED. AID PROJECT		
(0101,0203B & 0303) RS-10				

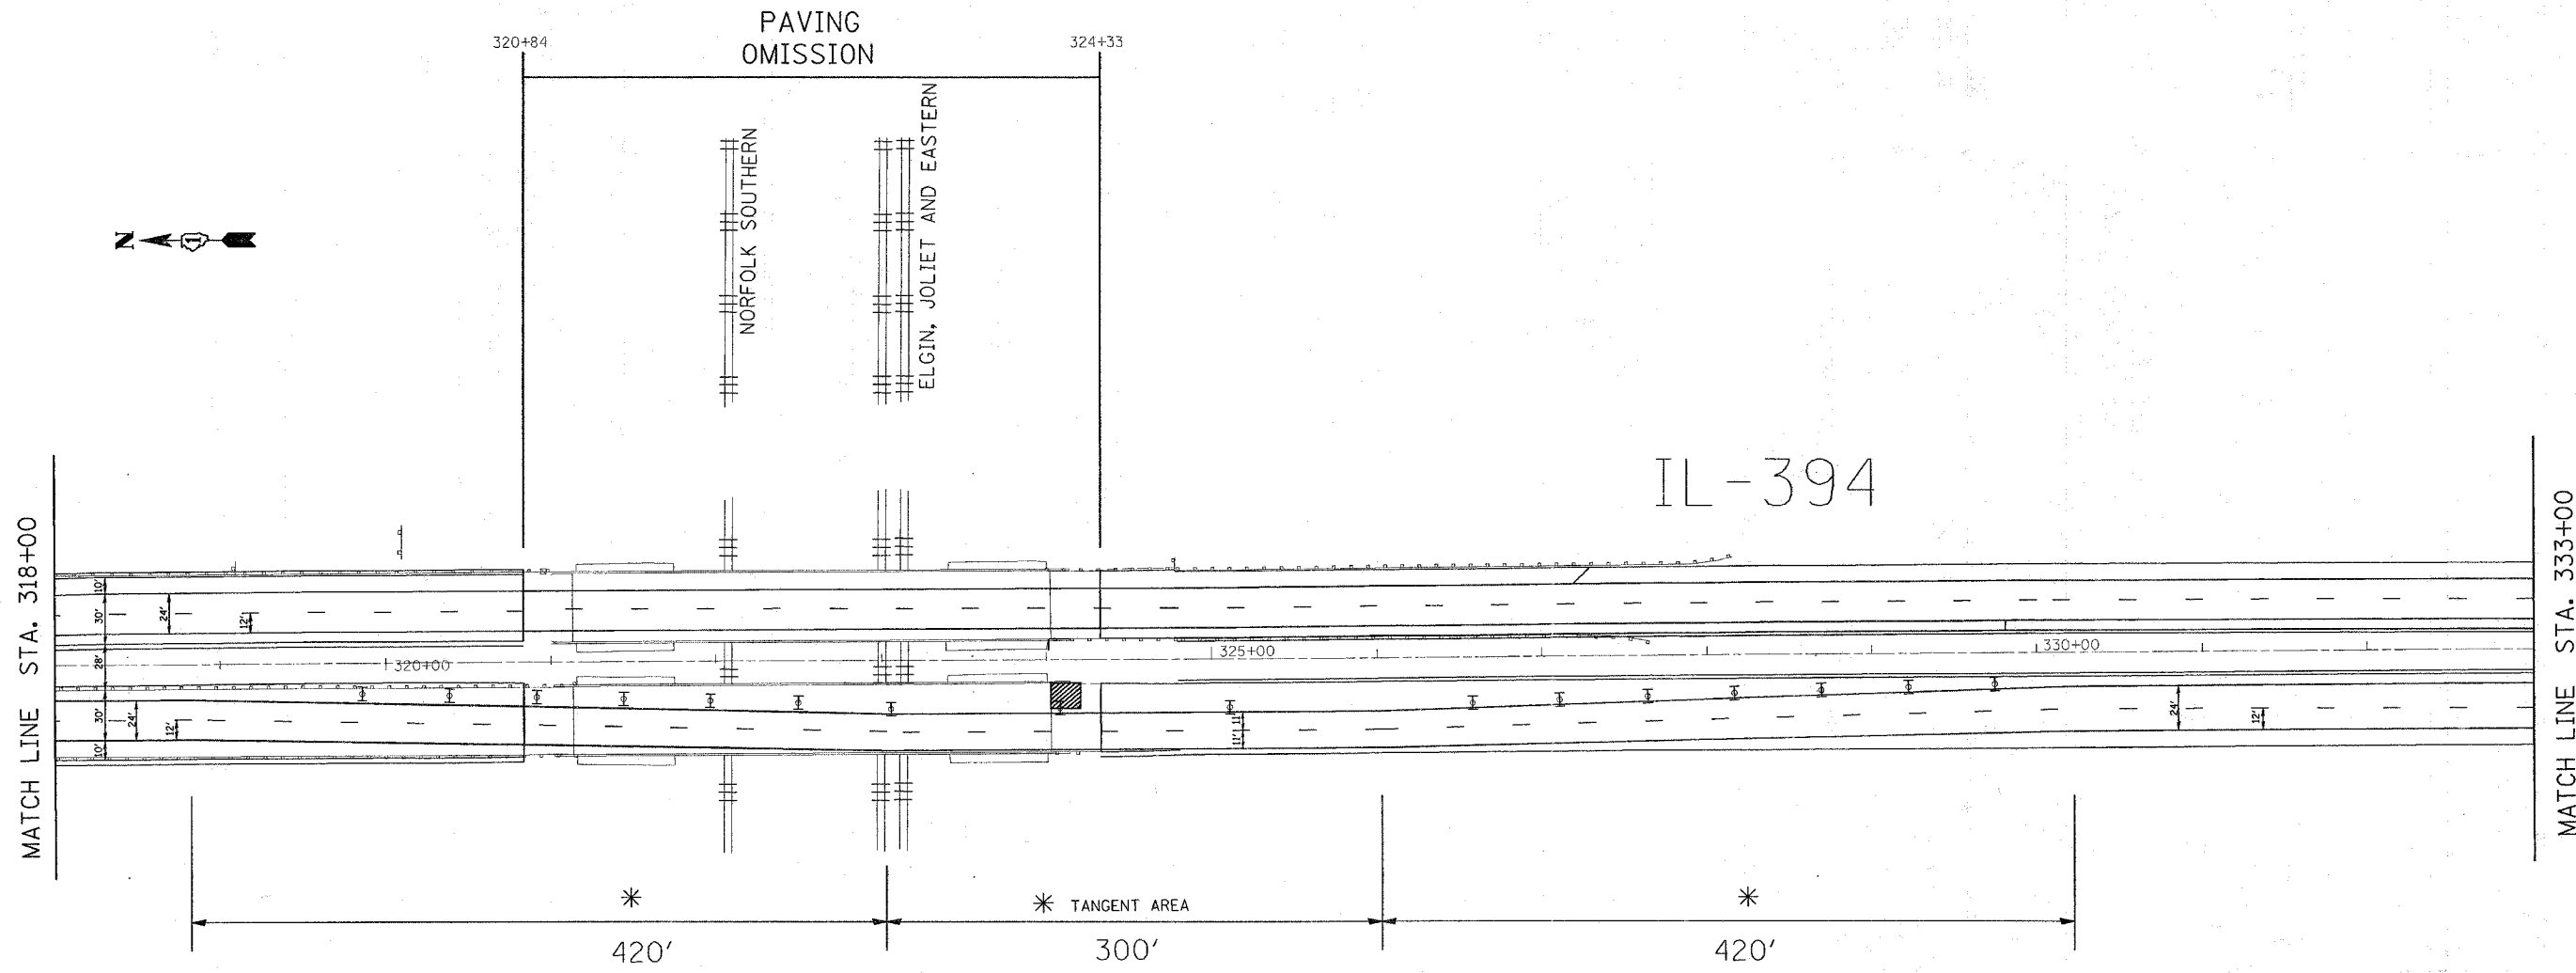

LEGEND:

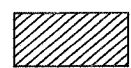

APPROACH SLAB REPAIR
(PARTIAL DEPTH)



WEAVE LANES INTO SHOULDER IN ACCORDANCE WITH TRAFFIC CONTROL DETAILS FOR FREEWAY SINGLE & MULTI-LANE WEAVE

REVISIONS	
NAME	DATE

ILLINOIS DEPARTMENT OF TRANSPORTATION
IL ROUTE 394
 JOE ORR RD TO STEGER RD
TRAFFIC CONTROL PLAN

SCALE: VERT. N/A
 HORIZ. 1" = 50'
 DATE 8/24/2007

DRAWN BY
 CHECKED BY