
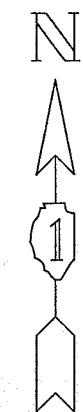


| F.A.P. RTE. | SECTION | COUNTY | TOTAL SHEETS | SHEET NO. |
|-----------------------|---------|--------------------------|--------------|-----------|
| 332 | * | COOK | 54 | 24 |
| STA. | | TO STA. | | |
| FED. ROAD DIST. NO. 1 | | ILLINOIS HIGHWAY PROJECT | | |

• (0101, 0203B & 0303) RS-10

U.S. 30 (LINCOLN HWY)

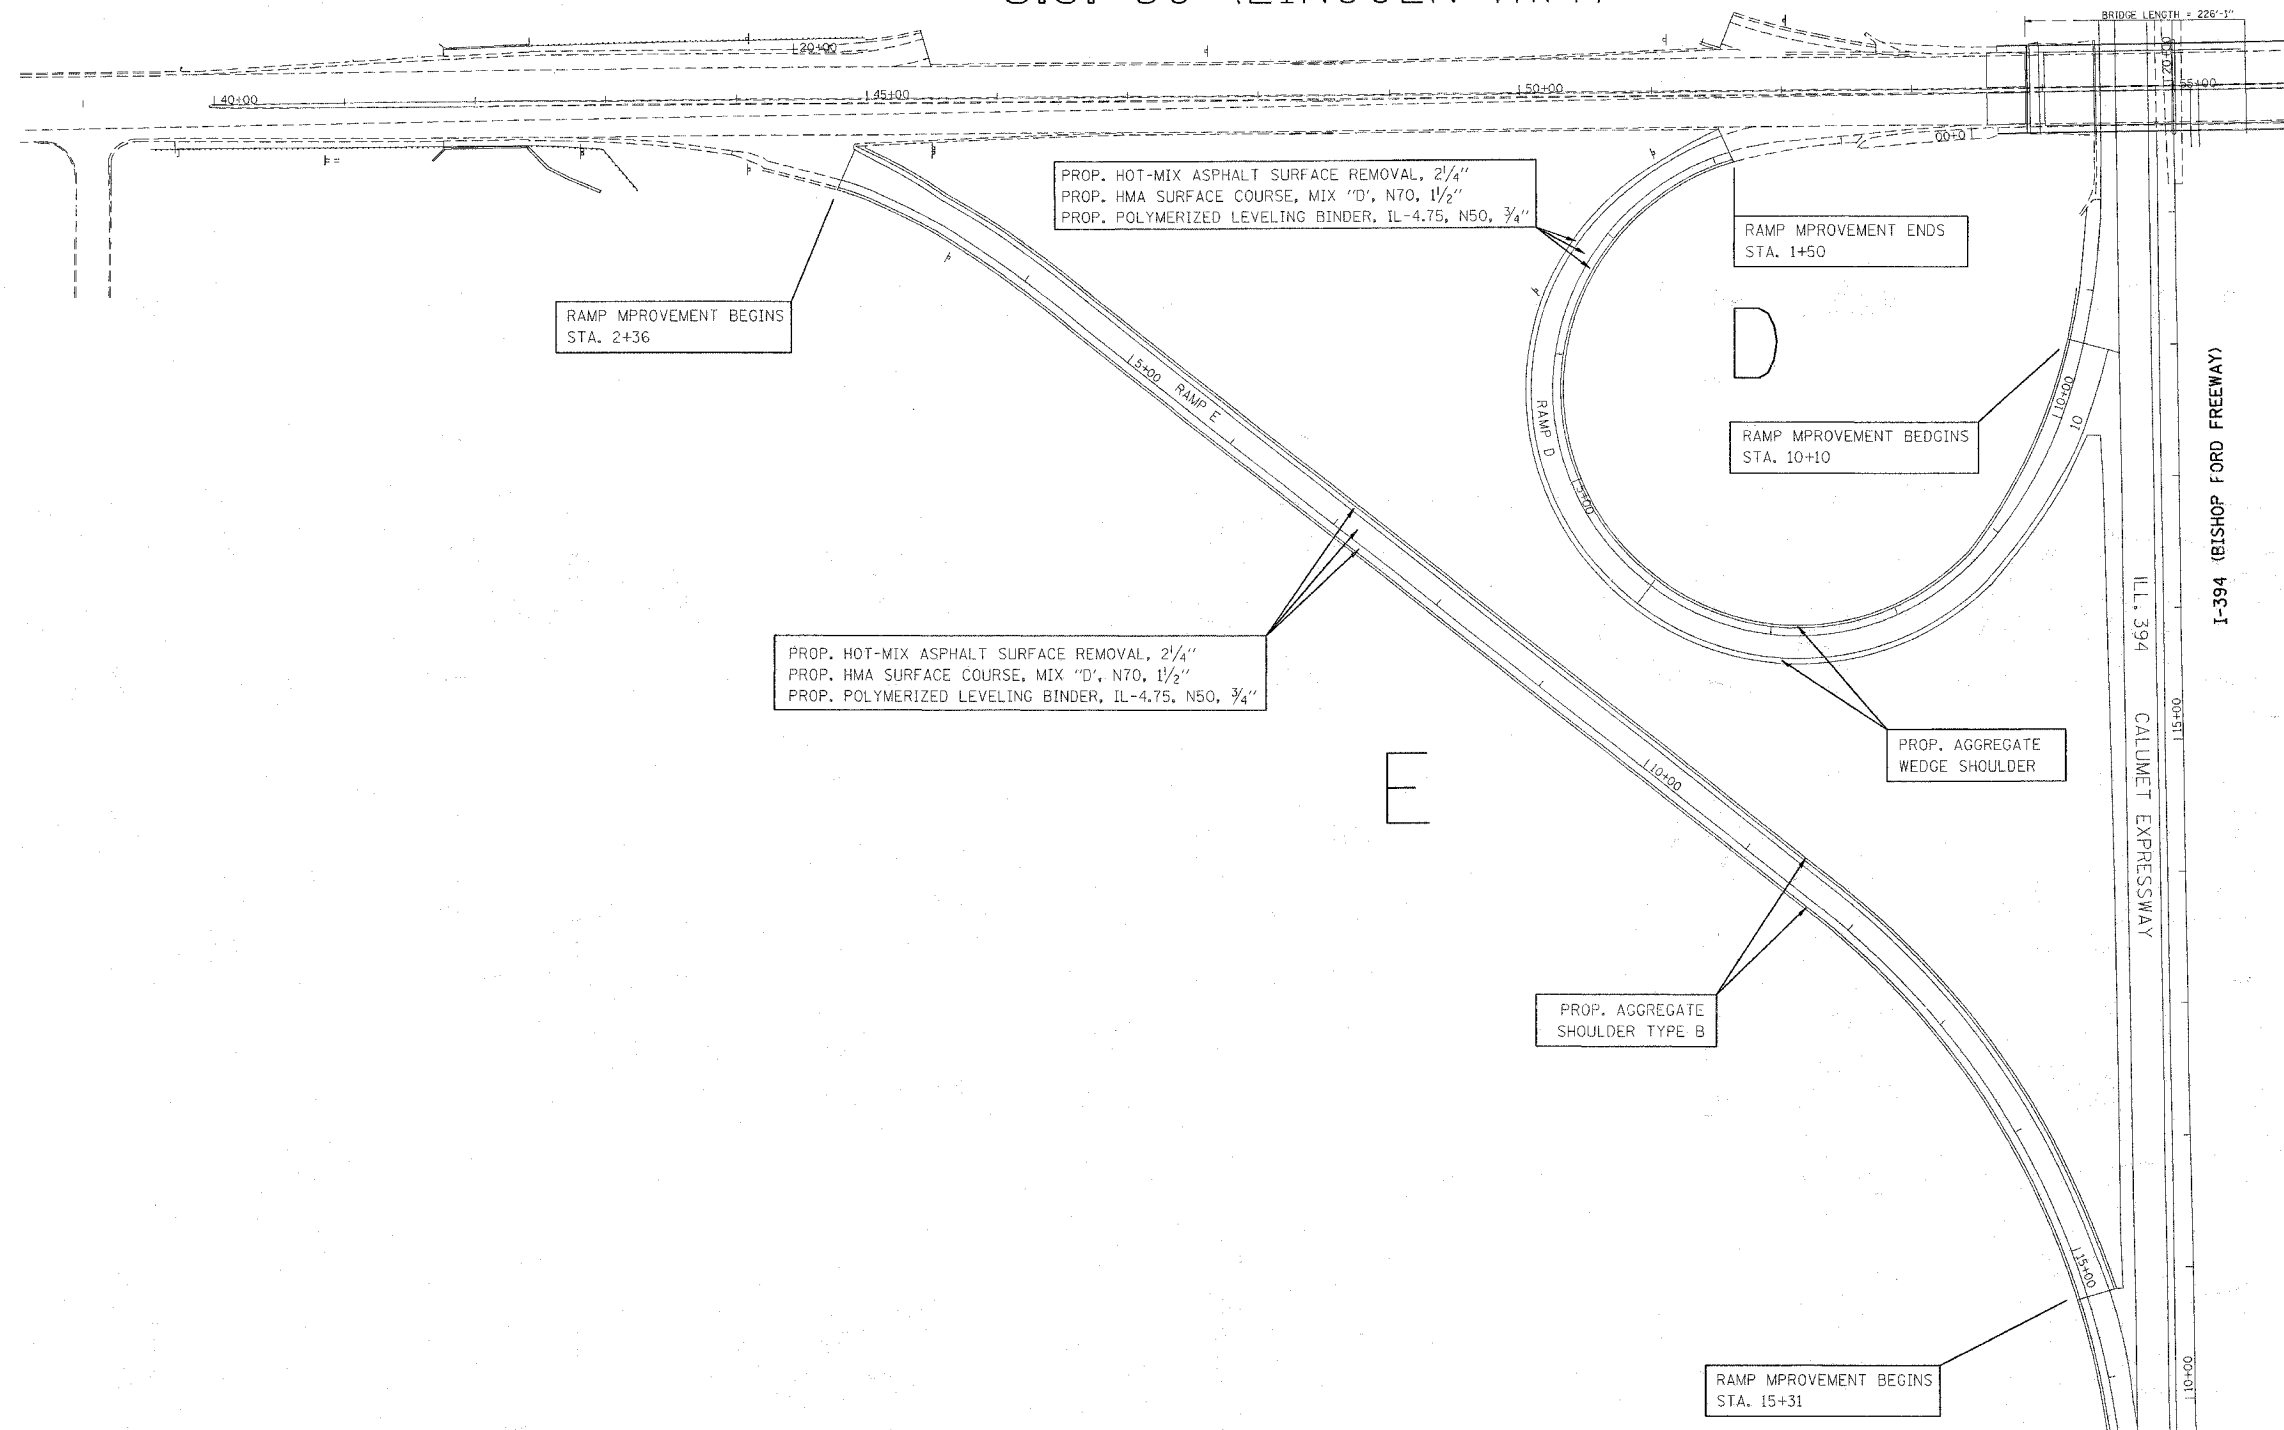

| REVISIONS | |
|-----------|------|
| NAME | DATE |
| | |
| | |
| | |
| | |
| | |
| | |
| | |
| | |
| | |
| | |

ILLINOIS DEPARTMENT OF TRANSPORTATION
 FAP 332; IL 394
 IL 394 (BISHOP FORD MEMORIAL EXPWY)
 RAMPS AT US 30
 SCALE: N.T.S. DRAWN BY: _____

8/6/2007
 C:\p\ref\120502\120502.dwg
 REF.

VI=