
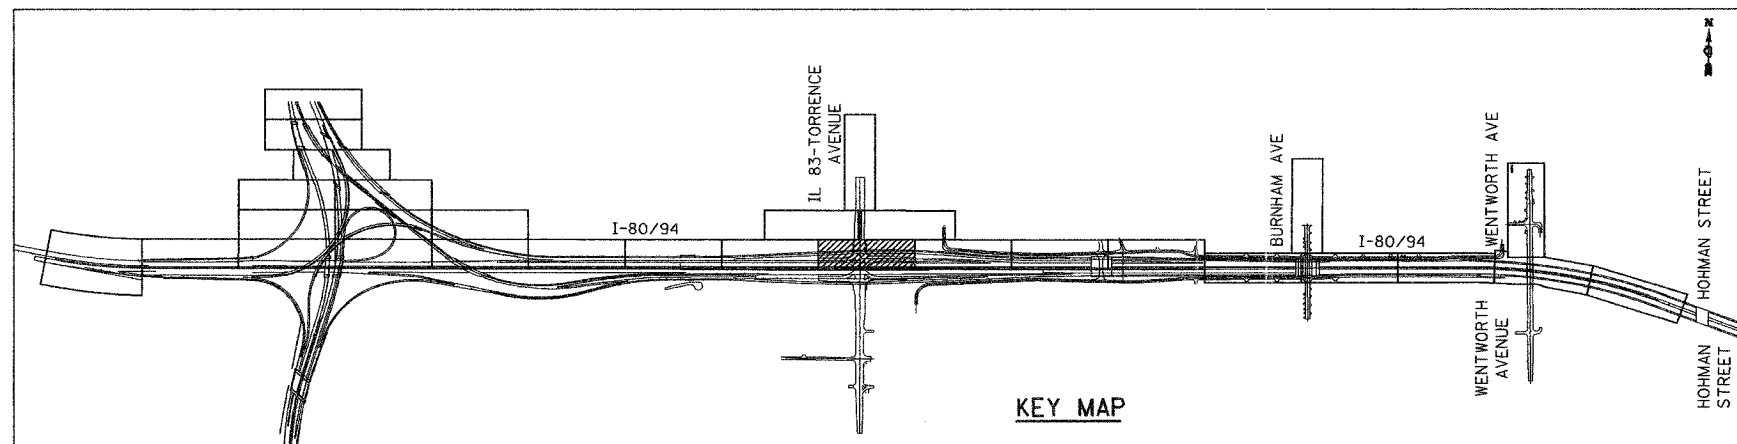


ALL DIMENSIONS IN METERS EXCEPT PAY ITEMS AND UNLESS NOTED OTHERWISE

F.A.I. RTE. 80/94	SECTION 2003-106LS	COUNTY COOK	TOTAL SHEETS 59	SHEET NO. 19
STA.		TO STA.		
FED. ROAD DIST. NO.		ILLINOIS FED. AID PROJECT		
CONTRACT NO. 62699				

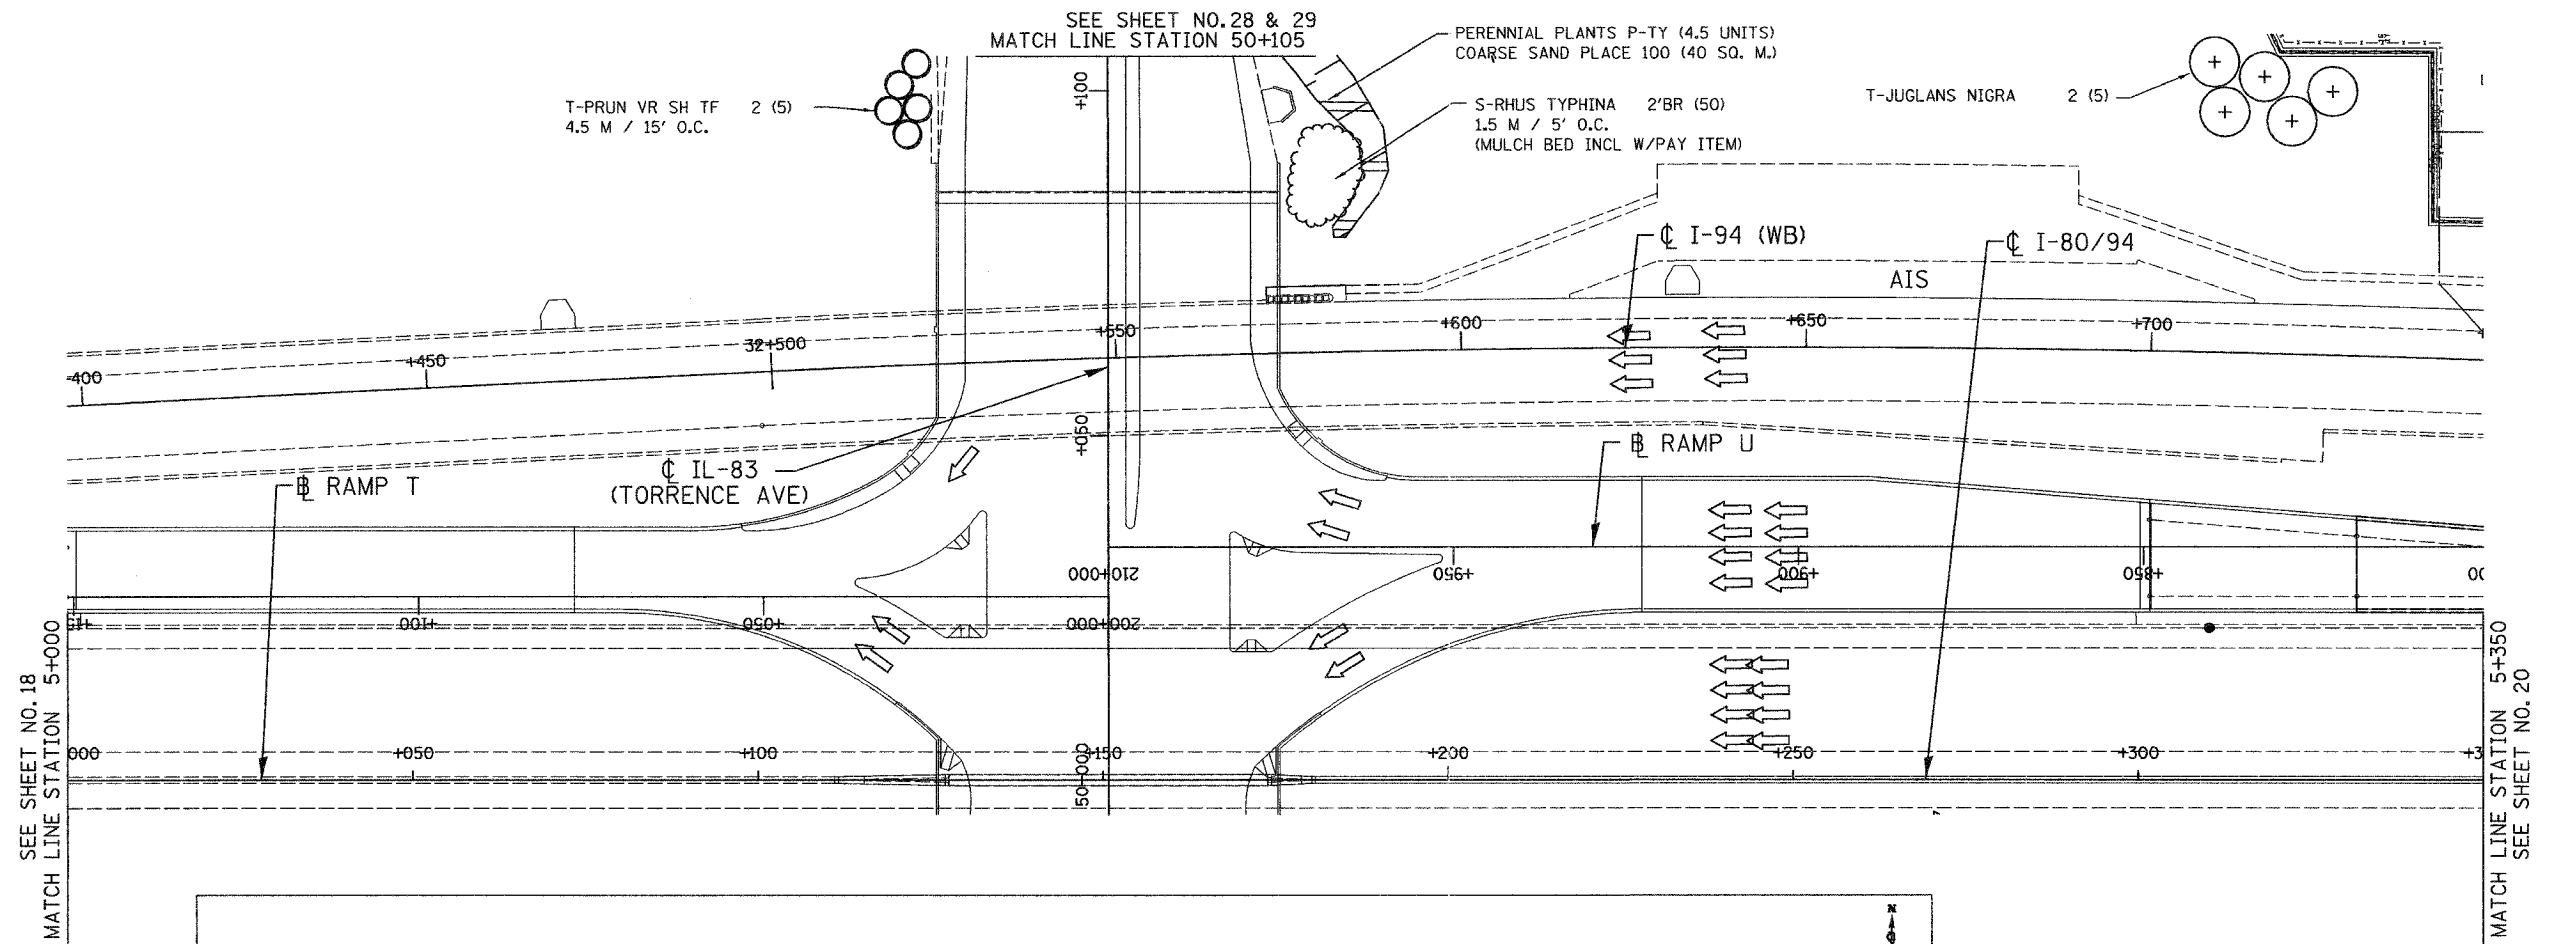

KEY MAP

SEE SHEET NO. 18
MATCH LINE STATION 5+000

MATCH LINE STATION 5+350
SEE SHEET NO. 20

LSM - 9

06/28/07 1:13:54 PM B:\Project\20140801\CADD\Contract\WB\LS_09.rvt

REVISIONS	
NAME	DATE

ILLINOIS DEPARTMENT OF TRANSPORTATION
I-80/94/US 6
KINGERY-BORMAN EXPRESSWAY
BURNHAM ROAD TO US 41
LANDSCAPING PLAN
KINGERY EXPRESSWAY I - 80/94

SCALE 1:500 DRAWN BY ACE/CAD
DATE 06/07 CHECKED BY TJW

