
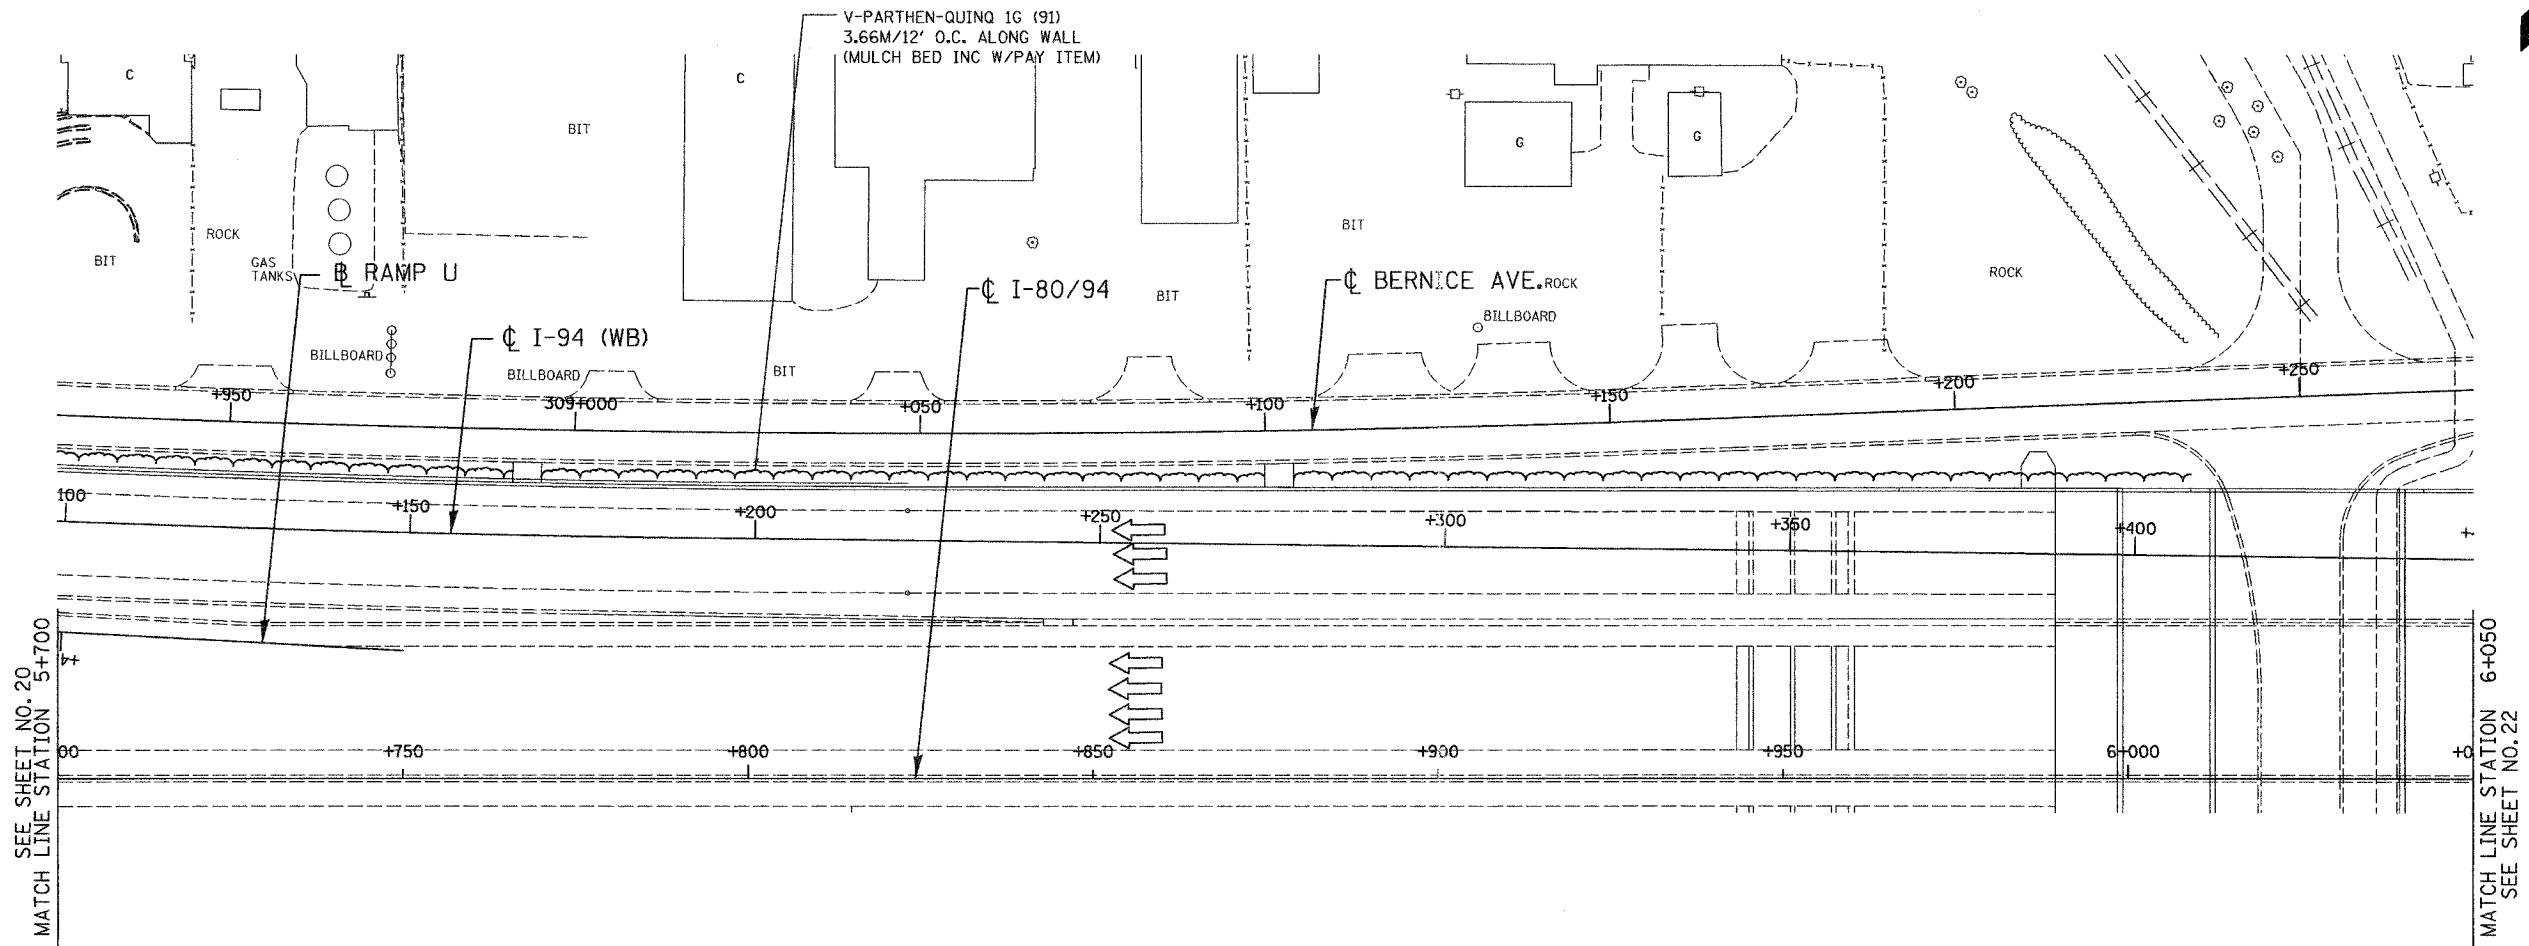



ALL DIMENSIONS IN METERS EXCEPT PAY ITEMS AND UNLESS NOTED OTHERWISE

F.A.I. RTE.	SECTION	COUNTY	TOTAL SHEETS	SHEET NO.
80/94	2003-106LS	COOK	59	21
STA.	TO STA.			
FED. ROAD DIST. NO.	ILLINOIS FED. AID PROJECT			
CONTRACT NO. 62699				

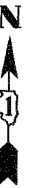

SEE SHEET NO. 20  
MATCH LINE STATION 5+700

MATCH LINE STATION 6+050  
SEE SHEET NO. 22

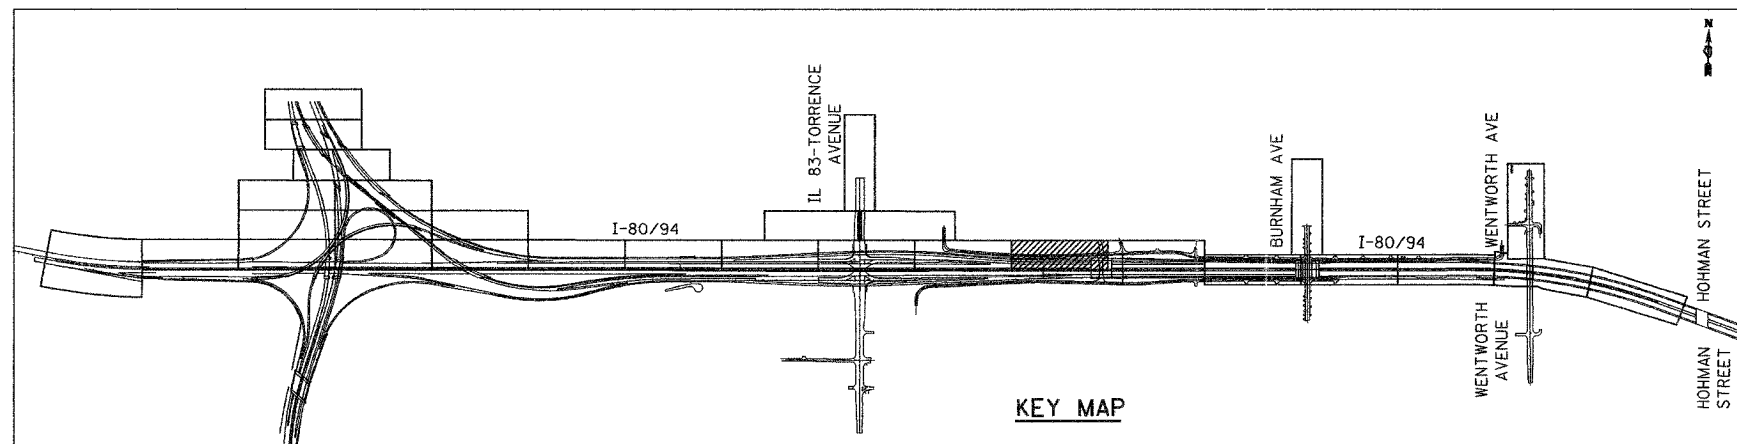

KEY MAP

LSM - 11

REVISIONS	
NAME	DATE

ILLINOIS DEPARTMENT OF TRANSPORTATION  
I-80/94/US 6  
KINGERY-BORMAN EXPRESSWAY  
BURNHAM ROAD TO US 41  
**LANDSCAPING PLAN**  
**KINGERY EXPRESSWAY I - 80/94**

SCALE 1:500  
DATE 06/07  
DRAWN BY ACE/CAD  
CHECKED BY TJW



06/26/2007 1:16:13 PM G:\Project\204480\CADD\Contract\WB\LS 11.rds