



ALL DIMENSIONS IN METERS EXCEPT PAY ITEMS AND UNLESS NOTED OTHERWISE

F.A.L. RTE.	SECTION	COUNTY	TOTAL SHEETS	SHEET NO.
80/94	2003-106LS	COOK	59	23
STA.		TO STA.		
FED. ROAD DIST. NO.		ILLINOIS FED. AID PROJECT		
CONTRACT NO. 62699				

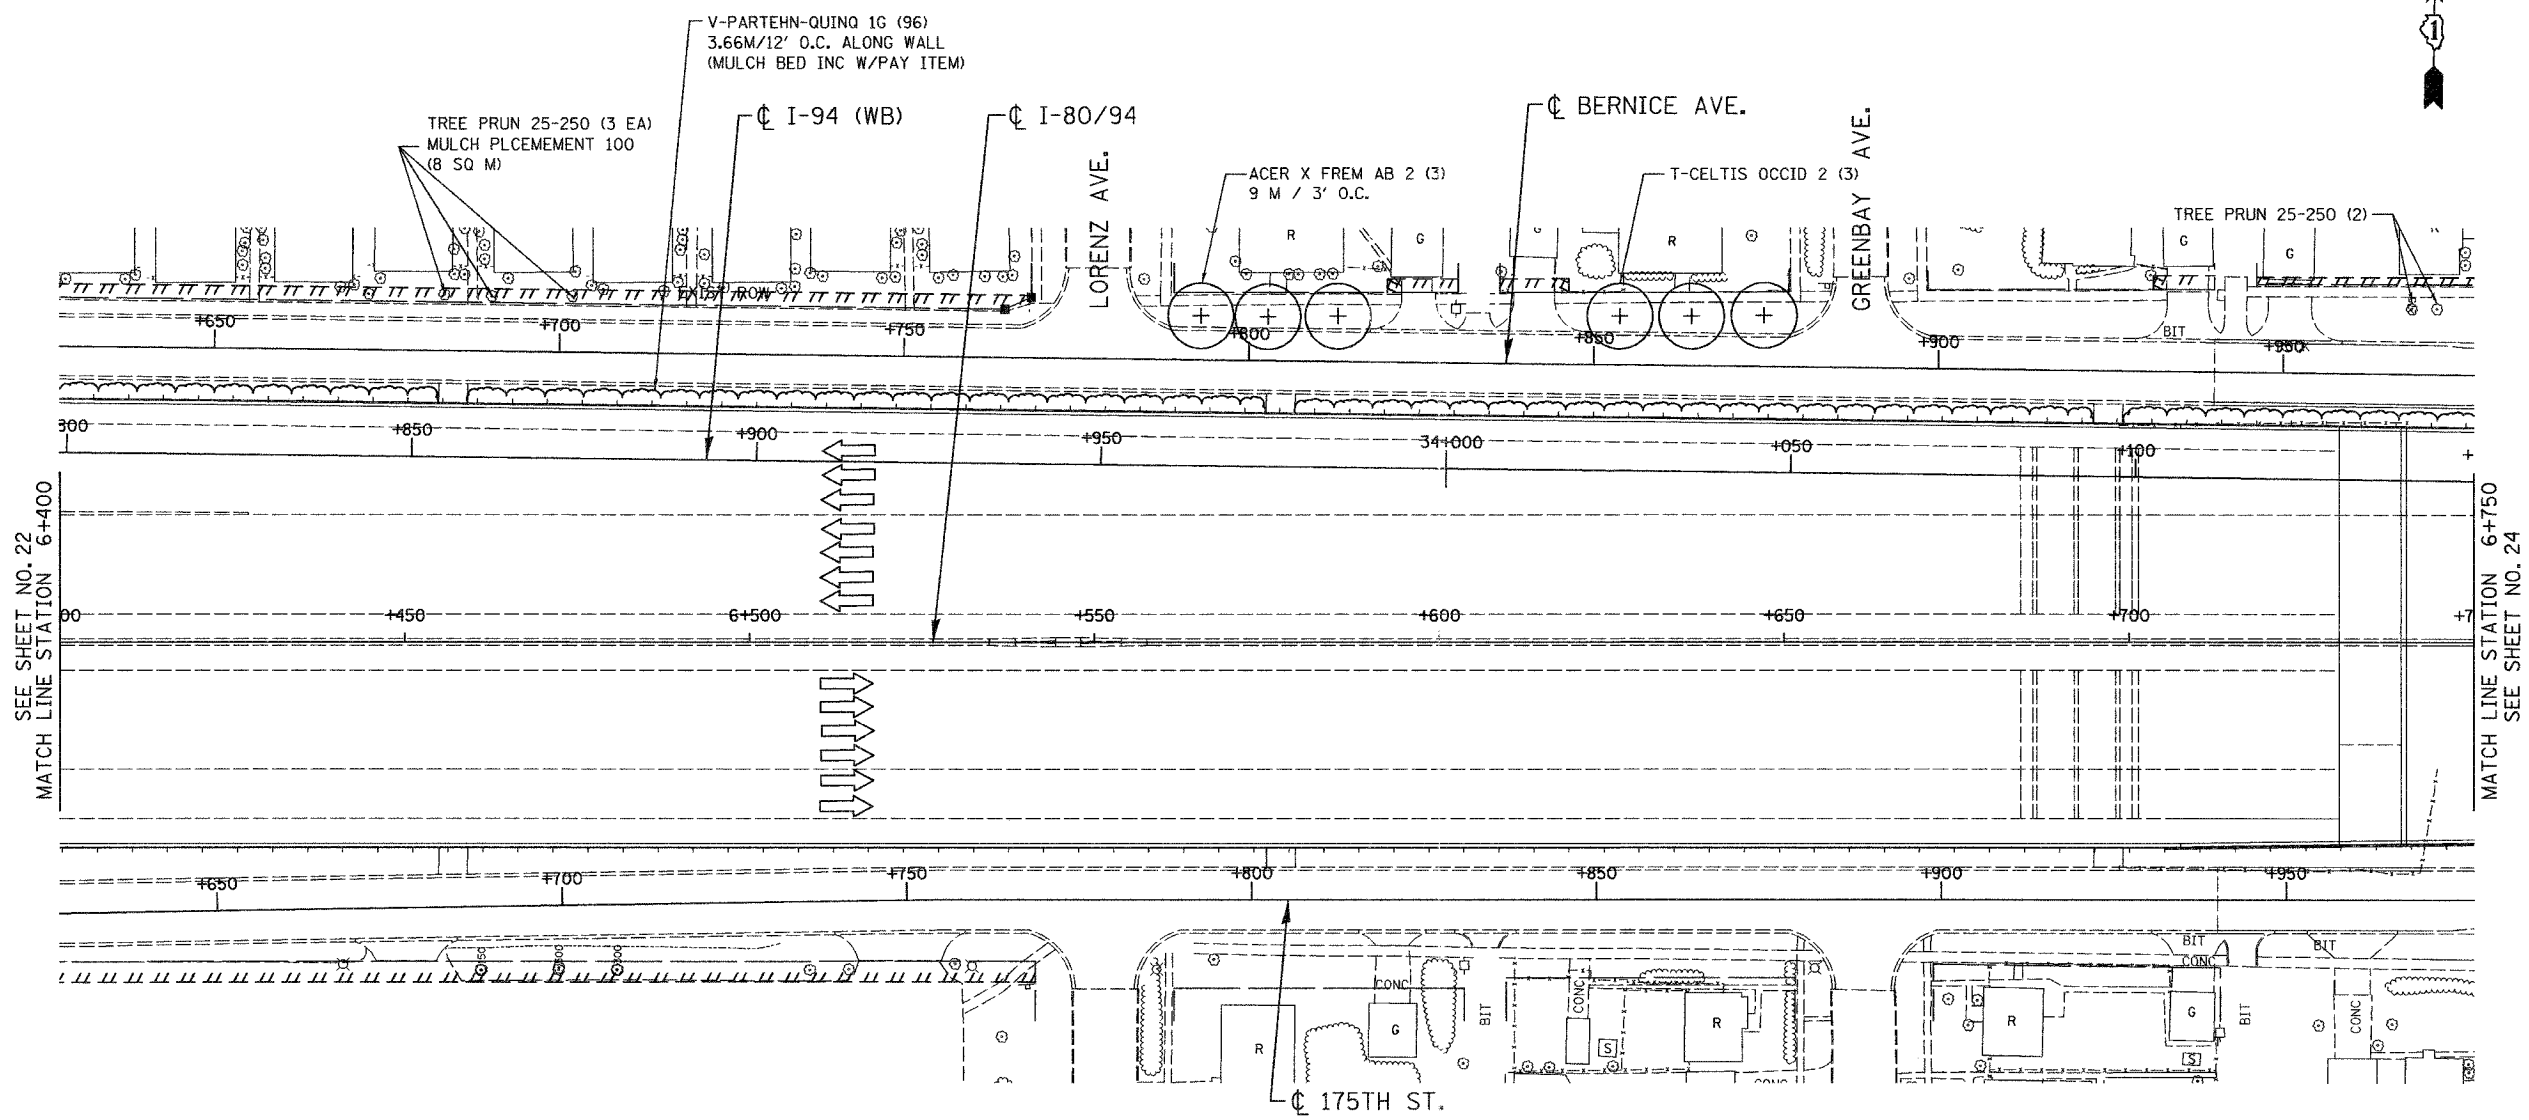

SEE SHEET NO. 22  
MATCH LINE STATION 6+400

MATCH LINE STATION 6+750  
SEE SHEET NO. 24

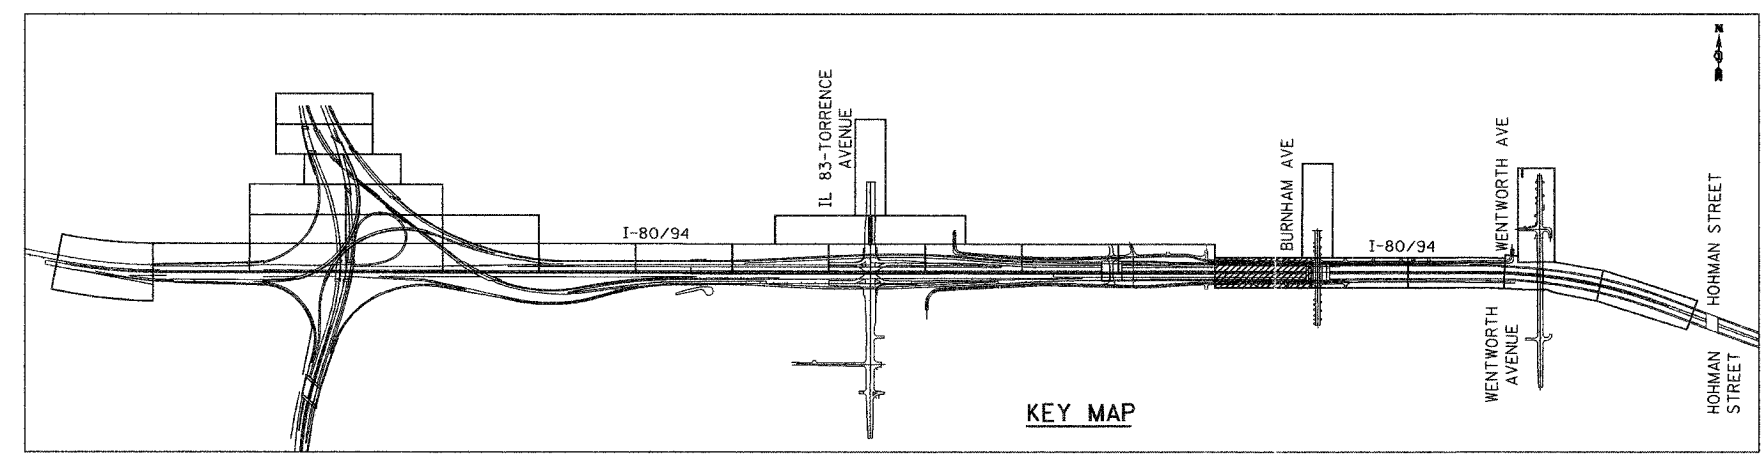

KEY MAP

LSM - 13

ILLINOIS DEPARTMENT OF TRANSPORTATION  
I-80/94/US 6  
KINGERY-BORMAN EXPRESSWAY  
BURNHAM ROAD TO US 41  
LANDSCAPING PLAN  
KINGERY EXPRESSWAY I - 80/94

REVISIONS	
NAME	DATE

SCALE 1:500  
DATE 06/07  
DRAWN BY ACE/CAD  
CHECKED BY TJW



06/27/07  
 9:35:34 AM  
 P:\Project\20140801\CADD\Contract\WB\LS\_13.rvt